


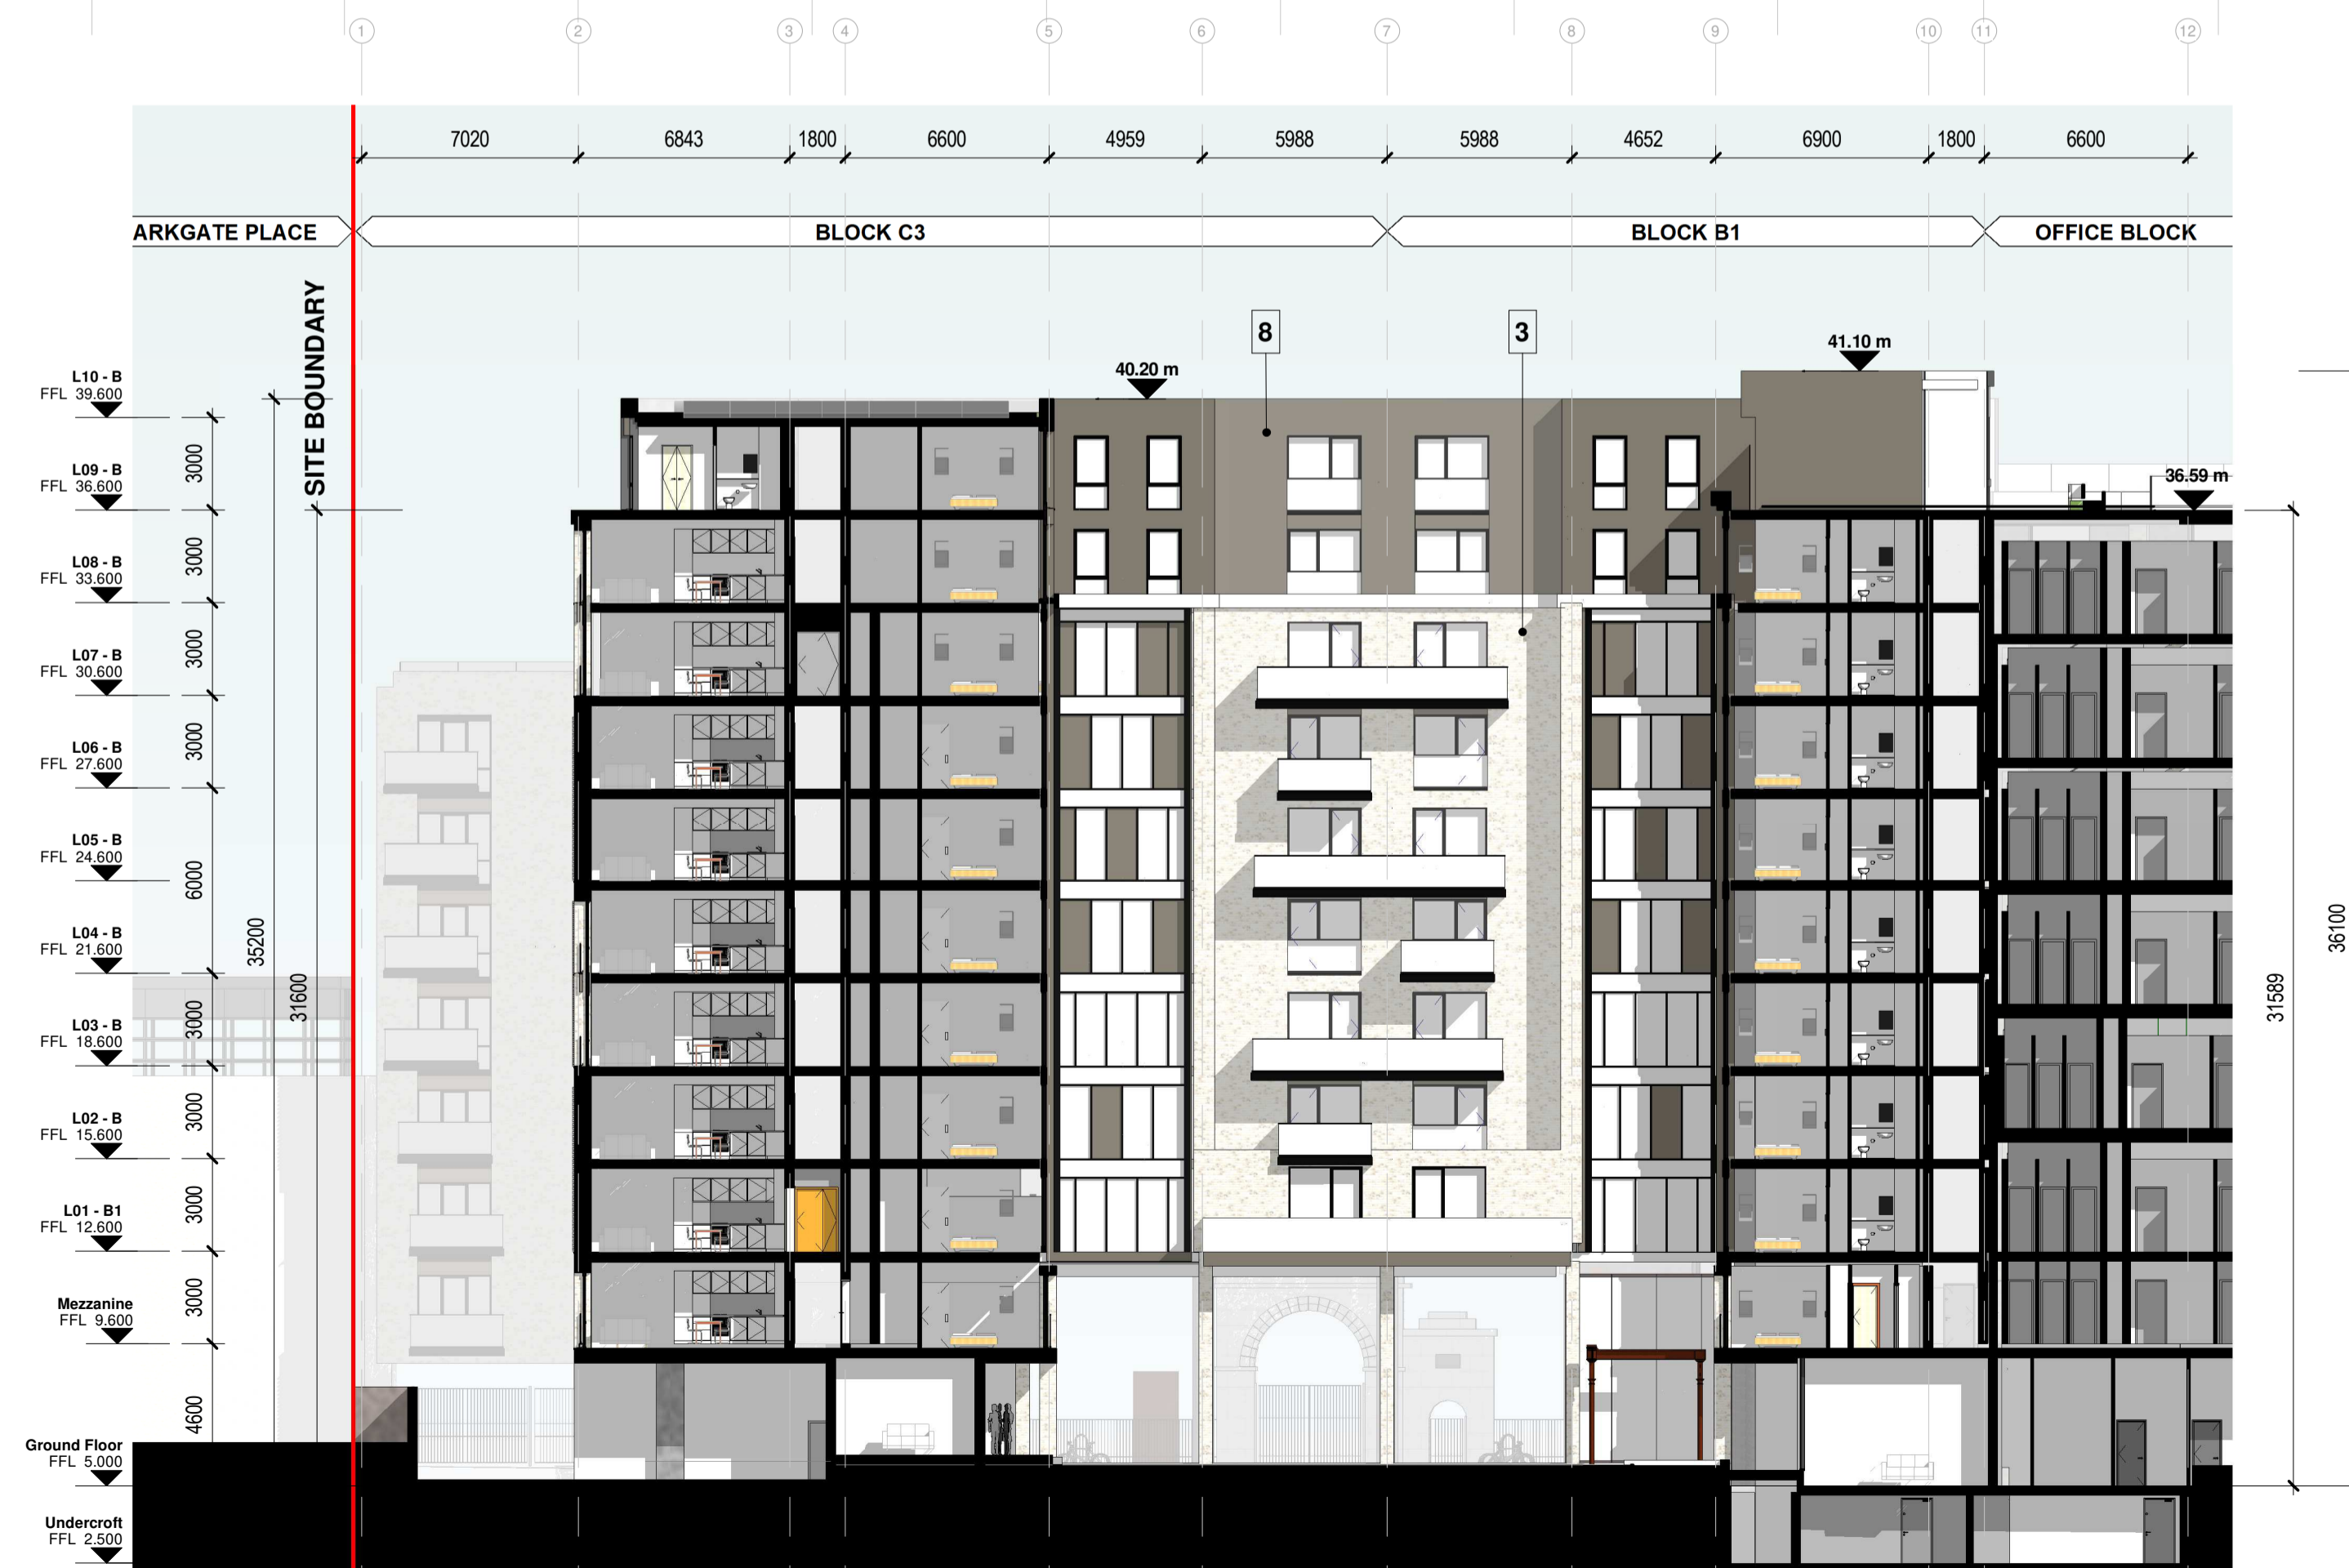



Courtyard Elevation 03
1 : 200



Courtyard Elevation 04
1 : 200

Notes:
DO NOT SCALE FROM THIS DRAWING. USE FIGURED DIMENSIONS
IN ALL CASES. VERIFY DIMENSIONS ON SITE AND REPORT ANY
DISCREPANCIES TO THE ARCHITECTS IMMEDIATELY. THIS
DRAWING TO BE READ IN CONJUNCTION WITH THE ARCHITECTS
SPECIFICATION. © THIS DRAWING IS COPYRIGHT AND MAY ONLY
BE REPRODUCED WITH THE ARCHITECTS PERMISSION.

OSI License Number - AR 005219
Projection / Spatial Reference:
Projection: IRENE196_msh_Transverse_Mercator
Centre Point Coordinates:
X,Y = 713657.3699, 734403.2446
Reference Index:
Map Series / Map Sheets
1:1,000 | 3263-02
1:1,000 | 3263-06
1:1,000 | 3263-07
1:1,000 | 3263-03
Vertical Datum:
MALIN HEAD

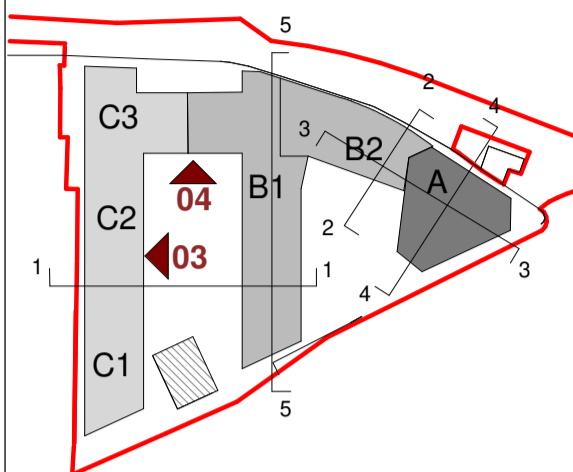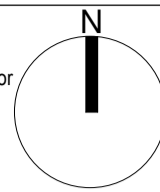

PLANNING LEGEND

SYMBOL	DESCRIPTION
[Red line]	SITE BOUNDARY LINE
[Grey rectangle]	EXISTING STRUCTURES
[Yellow rectangle]	WAYLEAVE / RIGHT OF WAY
[Green triangle]	RESIDENTIAL ENTRANCE
[Orange triangle]	PUBLIC ENTRANCE

Materials Legend

No.	DESCRIPTION
1	SELECTED LIMESTONE
2	SELECTED DARK BRICK
3	SELECTED LIGHT BRICK
4	DARK STONE PANEL
5	SELECTED METAL CLADDING
6	ALUMINIUM SHOP FRONT
7	ALUMINIUM COMPOSITE WINDOWS
8	DARK RENDER
9	LIGHT RENDER
10	SELECTED CURTAIN WALLING
11	GLAZED HANDRAIL

P02 | 27/01/20 | EOB | Full Planning ABP issue
P01 | 14/06/19 | EOB | Pre-Planning ABP issue

Rev	Date	DRN	Description



Client Details:
Ruirside Developments Ltd.

Project Details:
PGATE
42A Parkgate Street, Dublin 8

Drawing Title:
Proposed Courtyard Elevations 03 + 04

Job No	Date	Scale@A1
P18-107D	27/01/20	1:200
Status	Drawn By:	
Planning	M.McGuire	
Purpose	Checked By:	
Planning Permission	E.O'Brien	

Drawing Number	Revision
PGATE-RAU-ZZ-ZZ-DR-A-ELE-32207	P02