



Facade Study - Section 03
1 : 50



Facade Study - Elevation
1 : 50

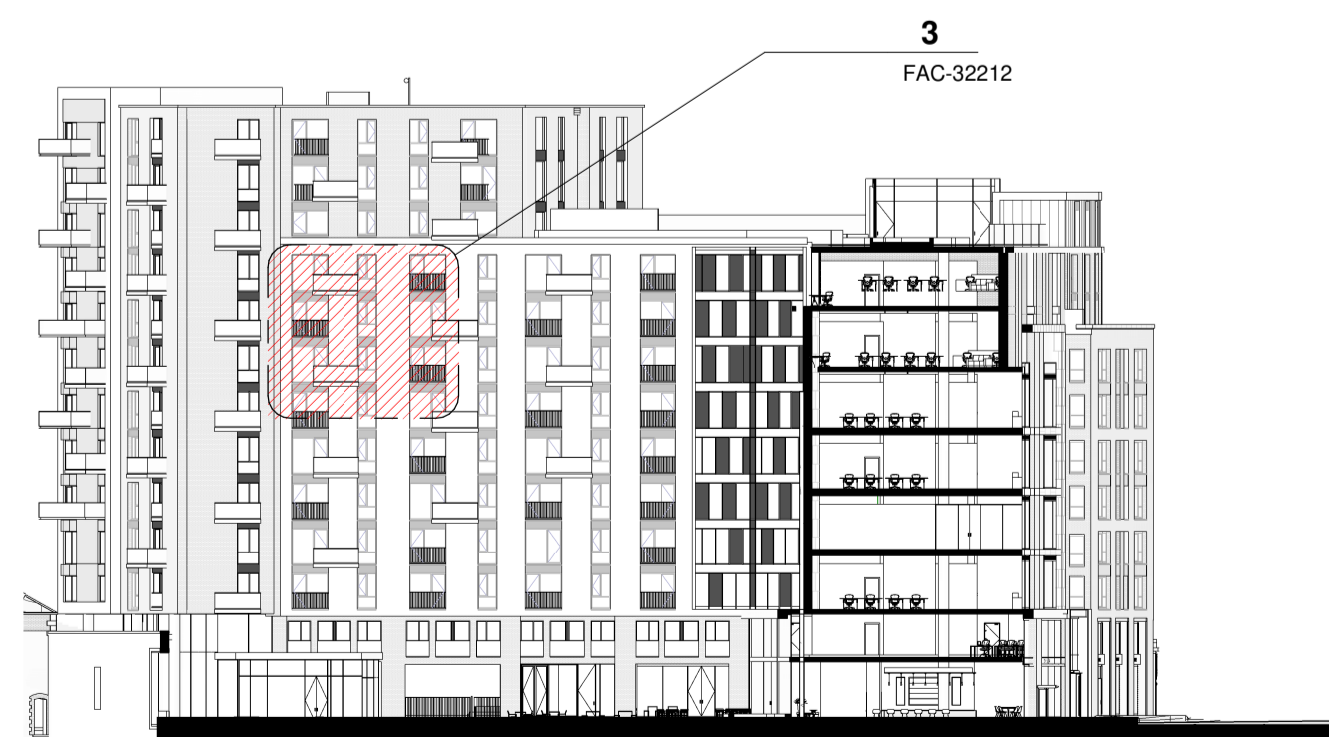



KEY
1 : 500

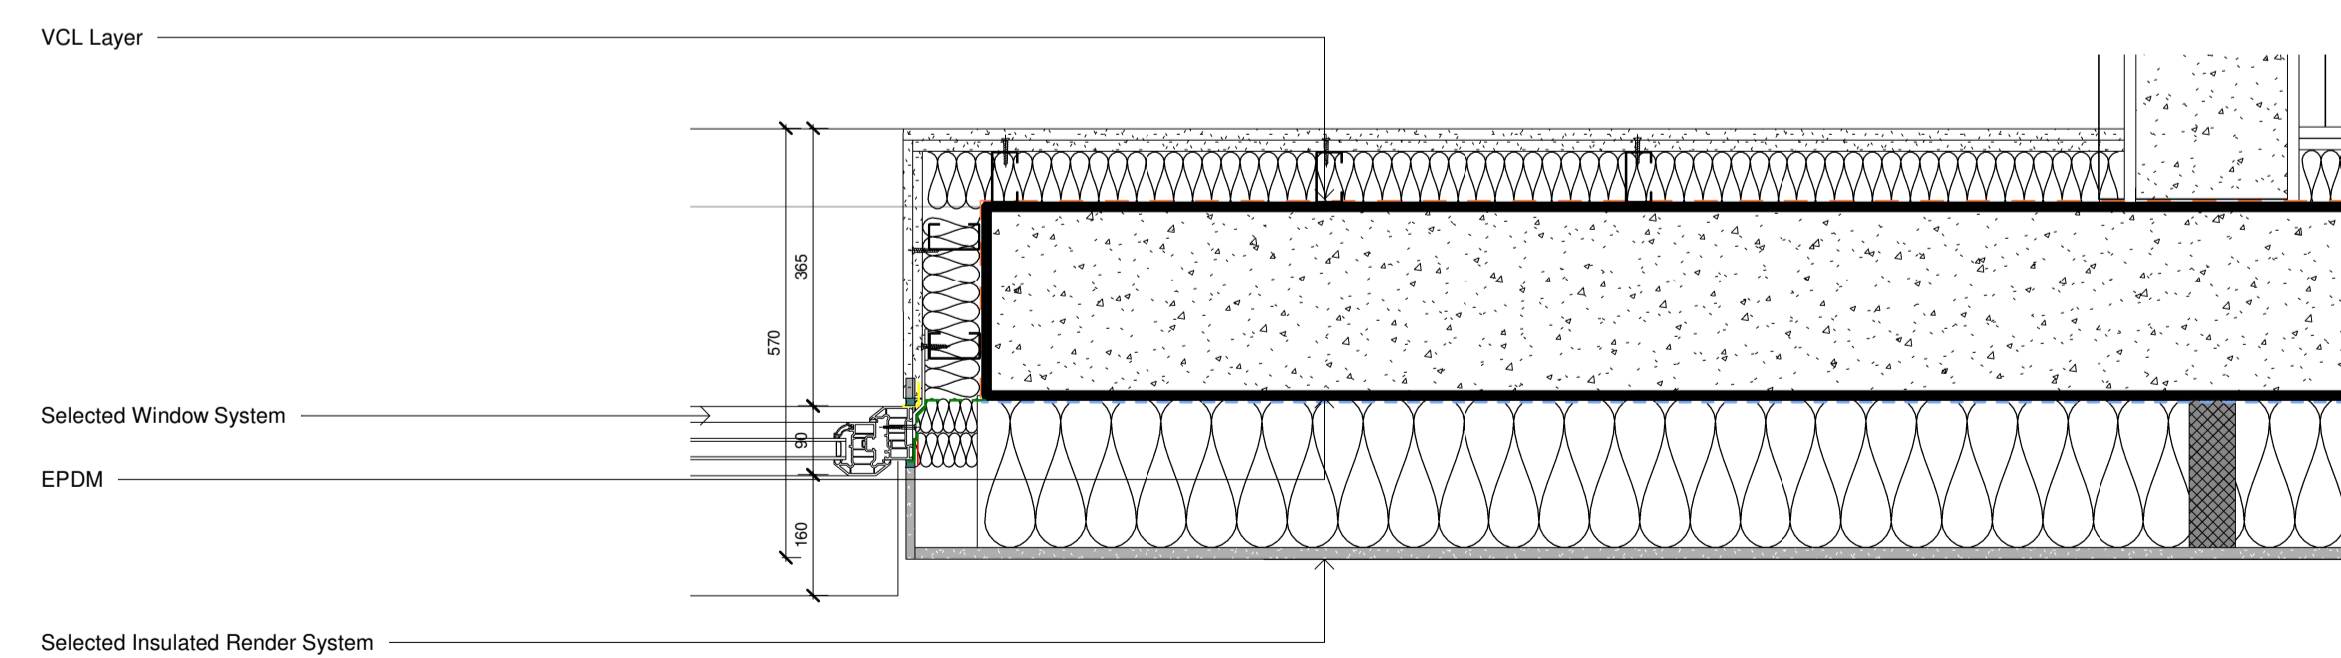

Render Facade Detail
1 : 10

Notes:
DO NOT SCALE FROM THIS DRAWING. USE FIGURED DIMENSIONS
IN ALL CASES. VERIFY DIMENSIONS ON SITE AND REPORT ANY
DISCREPANCIES TO THE ARCHITECTS IMMEDIATELY. THIS
DRAWING TO BE READ IN CONJUNCTION WITH THE ARCHITECTS
SPECIFICATION. © THIS DRAWING IS COPYRIGHT AND MAY ONLY
BE REPRODUCED WITH THE ARCHITECTS PERMISSION.

OSI License Number - AR 0052219
Projection / Spatial Reference:
Projection: IRENE196_msh_Transverse_Mercator
Centre Point Coordinates:
X,Y= 713657.3699,734403.2446
Reference Index:
Map Series / Map Sheets
1:1,000 | 3263-02
1:1,000 | 3263-06
1:1,000 | 3263-07
1:1,000 | 3263-03
Vertical Datum:
MALIN HEAD

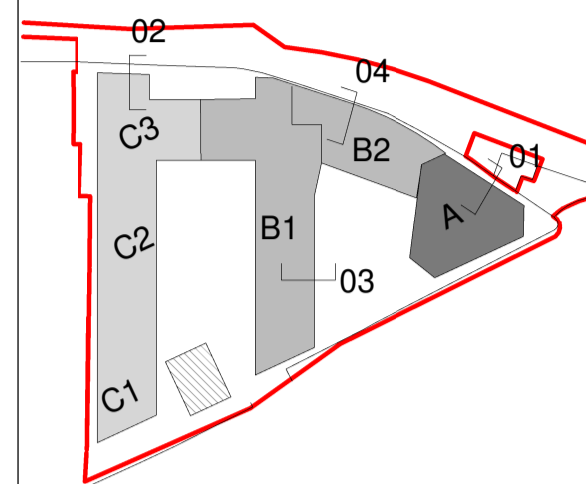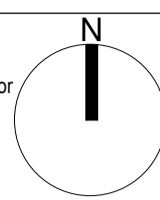

PLANNING LEGEND

SYMBOL	DESCRIPTION
	SITE BOUNDARY LINE
	EXISTING STRUCTURES
	WAYLEAVE / RIGHT OF WAY
	RESIDENTIAL ENTRANCE
	PUBLIC ENTRANCE

Materials Legend

No.	DESCRIPTION
1	SELECTED LIMESTONE
2	SELECTED DARK BRICK
3	SELECTED LIGHT BRICK
4	DARK STONE PANEL
5	SELECTED METAL CLADDING
6	ALUMINIUM SHOP FRONT
7	ALUMINIUM COMPOSITE WINDOWS
8	DARK RENDER
9	LIGHT RENDER
10	SELECTED CURTAIN WALLING
11	GLAZED HANDRAIL

P02	27/01/20	EOB	Full Planning ABP issue
P01	14/06/19	EOB	Pre-Planning ABP issue

Rev	Date	DRN	Description



Client Details:
Ruirside Developments Ltd.

Project Details:
PGATE
42A Parkgate Street, Dublin 8

Drawing Title:
Facade Study 03 - Render

Job No	Date	Scale@A1
P18-107D	27/01/20	1:50 / 1:10
Status	Drawn By:	
Planning	M.McGuire	
Purpose	Checked By:	
Planning Permission	E.O'Brien	
Drawing Number	Revision	
PGATE-RAU-ZZ-ZZ-DR-A-FAC-32212	P02	