



Powder coated mild steel  
Ral colour dark grey

D - Parkgate St Courtyard gate Elevation  
1:100

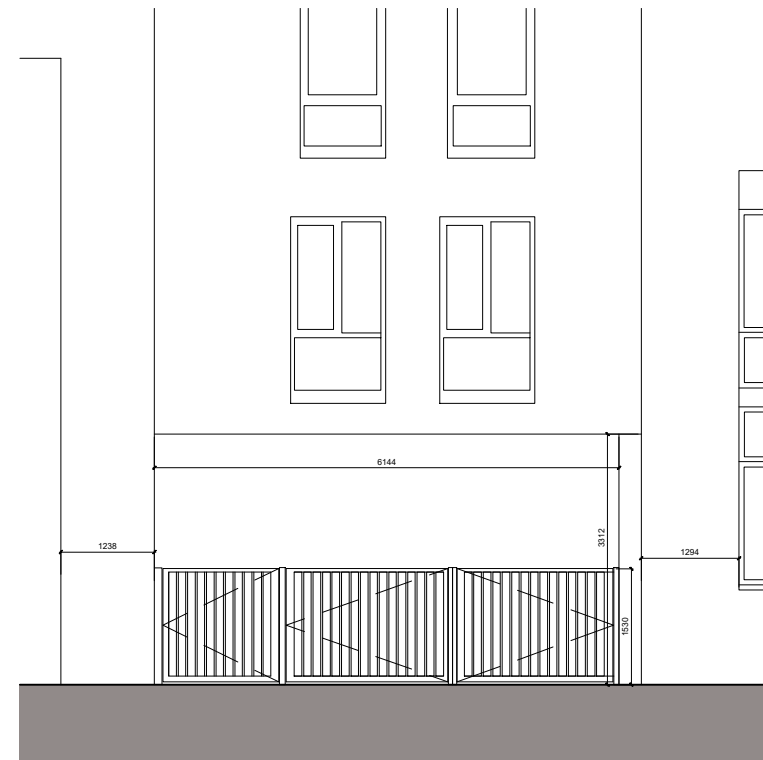


Powder coated mild steel  
Ral colour dark grey

E - Car Park gate Elevation  
1:100

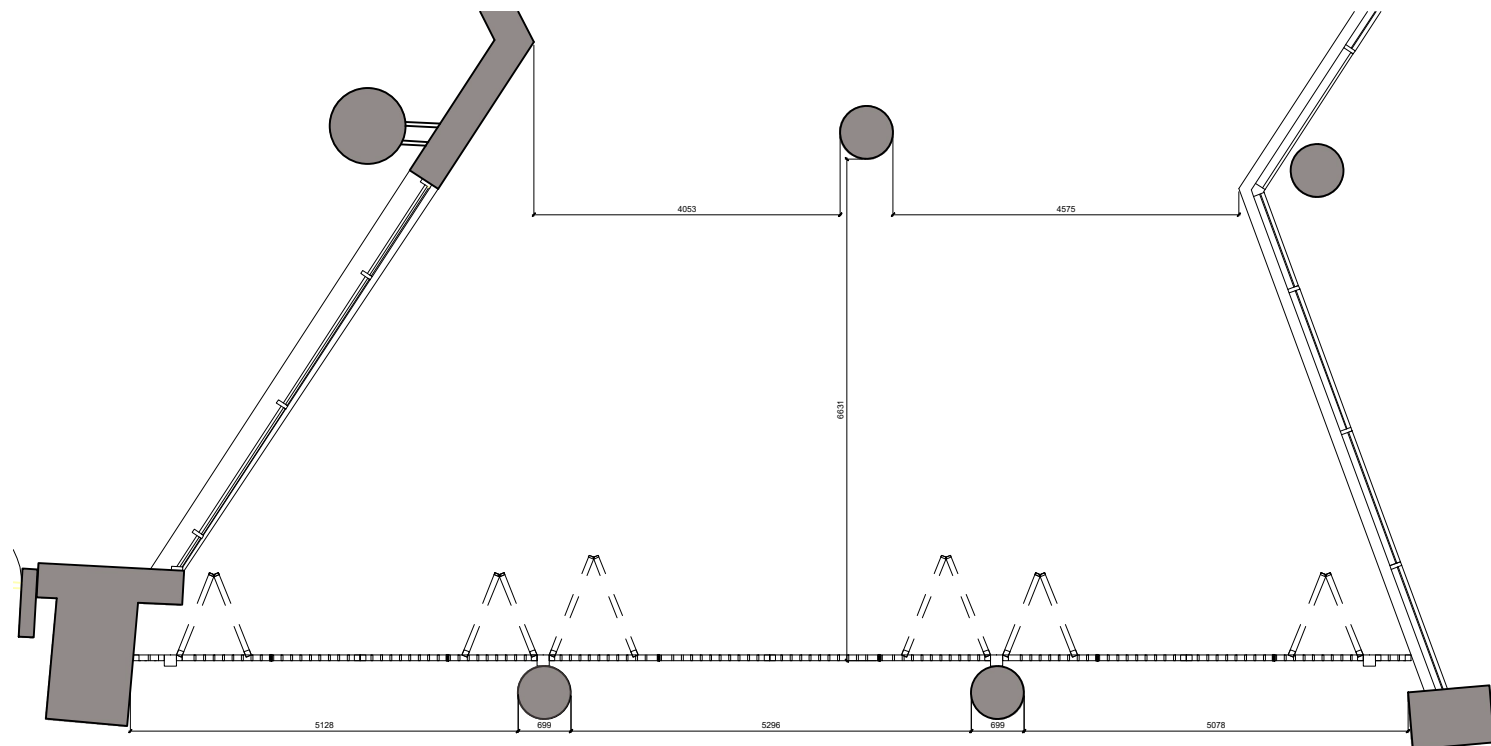

Powder coated mild steel  
Ral colour dark grey


D - Parkgate St Courtyard gate Plan  
1:100

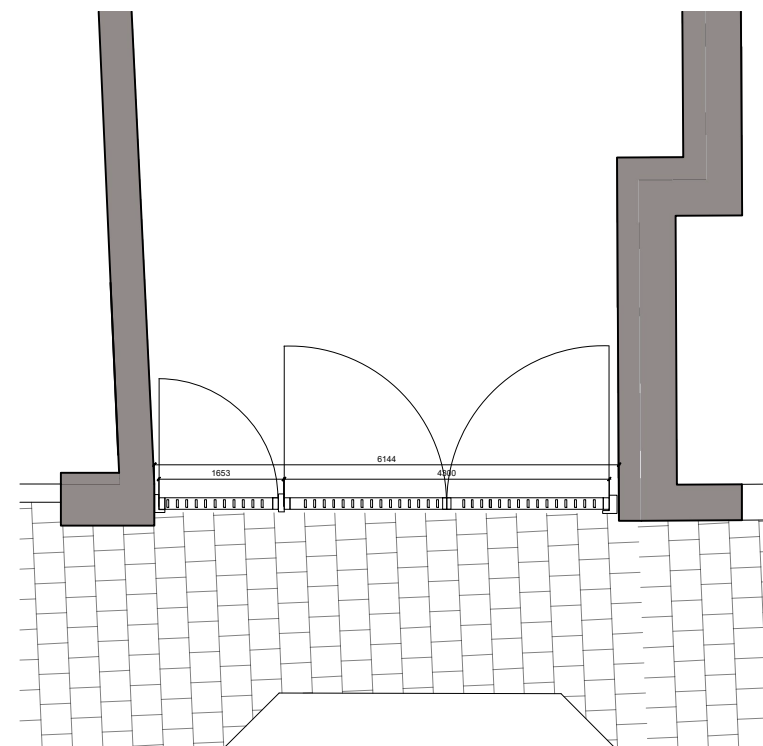

Powder coated mild steel  
Ral colour dark grey  
Fobbed access to car park entrance

E - Car Park gate Plan  
1:100

Notes:  
DO NOT SCALE FROM THIS DRAWING. USE FIGURED DIMENSIONS IN ALL CASES. VERIFY DIMENSIONS ON SITE AND REPORT ANY DISCREPANCIES TO THE ARCHITECTS IMMEDIATELY. THIS DRAWING TO BE READ IN CONJUNCTION WITH THE ARCHITECTS SPECIFICATION. © THIS DRAWING IS COPYRIGHT AND MAY ONLY BE REPRODUCED WITH THE ARCHITECTS PERMISSION.

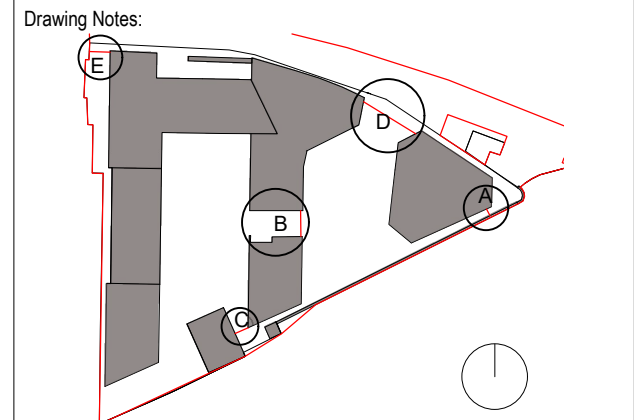

P02	27/01/20	EOB	Full Planning ABP issue
P01	14/06/19	EOB	Pre-Planning ABP issue

Rev	Date	DRN	Description
-----	------	-----	-------------



Reddy Architecture + Urbanism  
Dartry Mills,  
Dartry Road  
Dublin 6, D06 Y0E3.  
T: +353 (0)1 4987000  
W: www.reddyarchitecture.com  
E: info@reddyarchitecture.com

Client Details:  
Ruirside Developments Ltd.

Project Details:  
PGATE  
42A Parkgate St, Dublin 8

Drawing Title:  
Gate Schedule 02

Job No P18-107D	Date 27/01/20	Scale@A1 1 : 100
Status Planning	Drawn By: J.Basquel	
Purpose Planning Permission	Checked By: R Murphy	

Drawing Number	Revision
PGATE-RAU-ZZ-ZZ-DR-A-SCH-34402	P01