



1 Block D - Level 00
1:200



2 Block D - Level 01
1:200




3 Block D - Level 02
1:200

Revision	Date	Description

Occupancy	
 1 Bed 2 Person	 Amenity
 2 Bed 4 Person	 Service
 3 Bed 5 Person	 Studio
 4 Bed 7 Person	

STATUS OF DRAWING
PLANNING
ALL DIMENSIONS TO BE TAKEN FROM ARCHITECTS DRAWINGS
DISCREPANCIES TO BE REFERRED TO THE ARCHITECT FOR CLARIFICATION

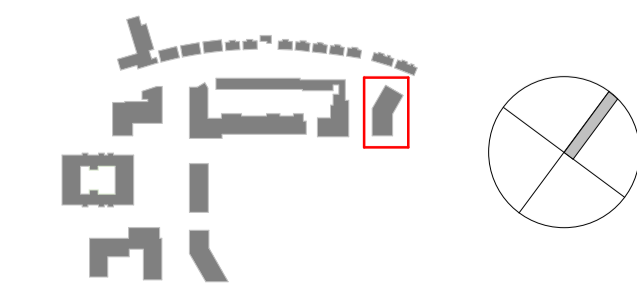

ABK 34 Lower Leeson Street, Dublin 2
t: + 353 1 678 9622
f: + 353 1 678 9298
www.abk.ie

architects

Title: Block D GA Plans 01
Scale: 1:200 @ A1 Date: 24/01/20 By: EW Chk: JP
Drawing number:
778 / PA 2141

Status/Rev