



1 Block D - Level 03  
1 : 200

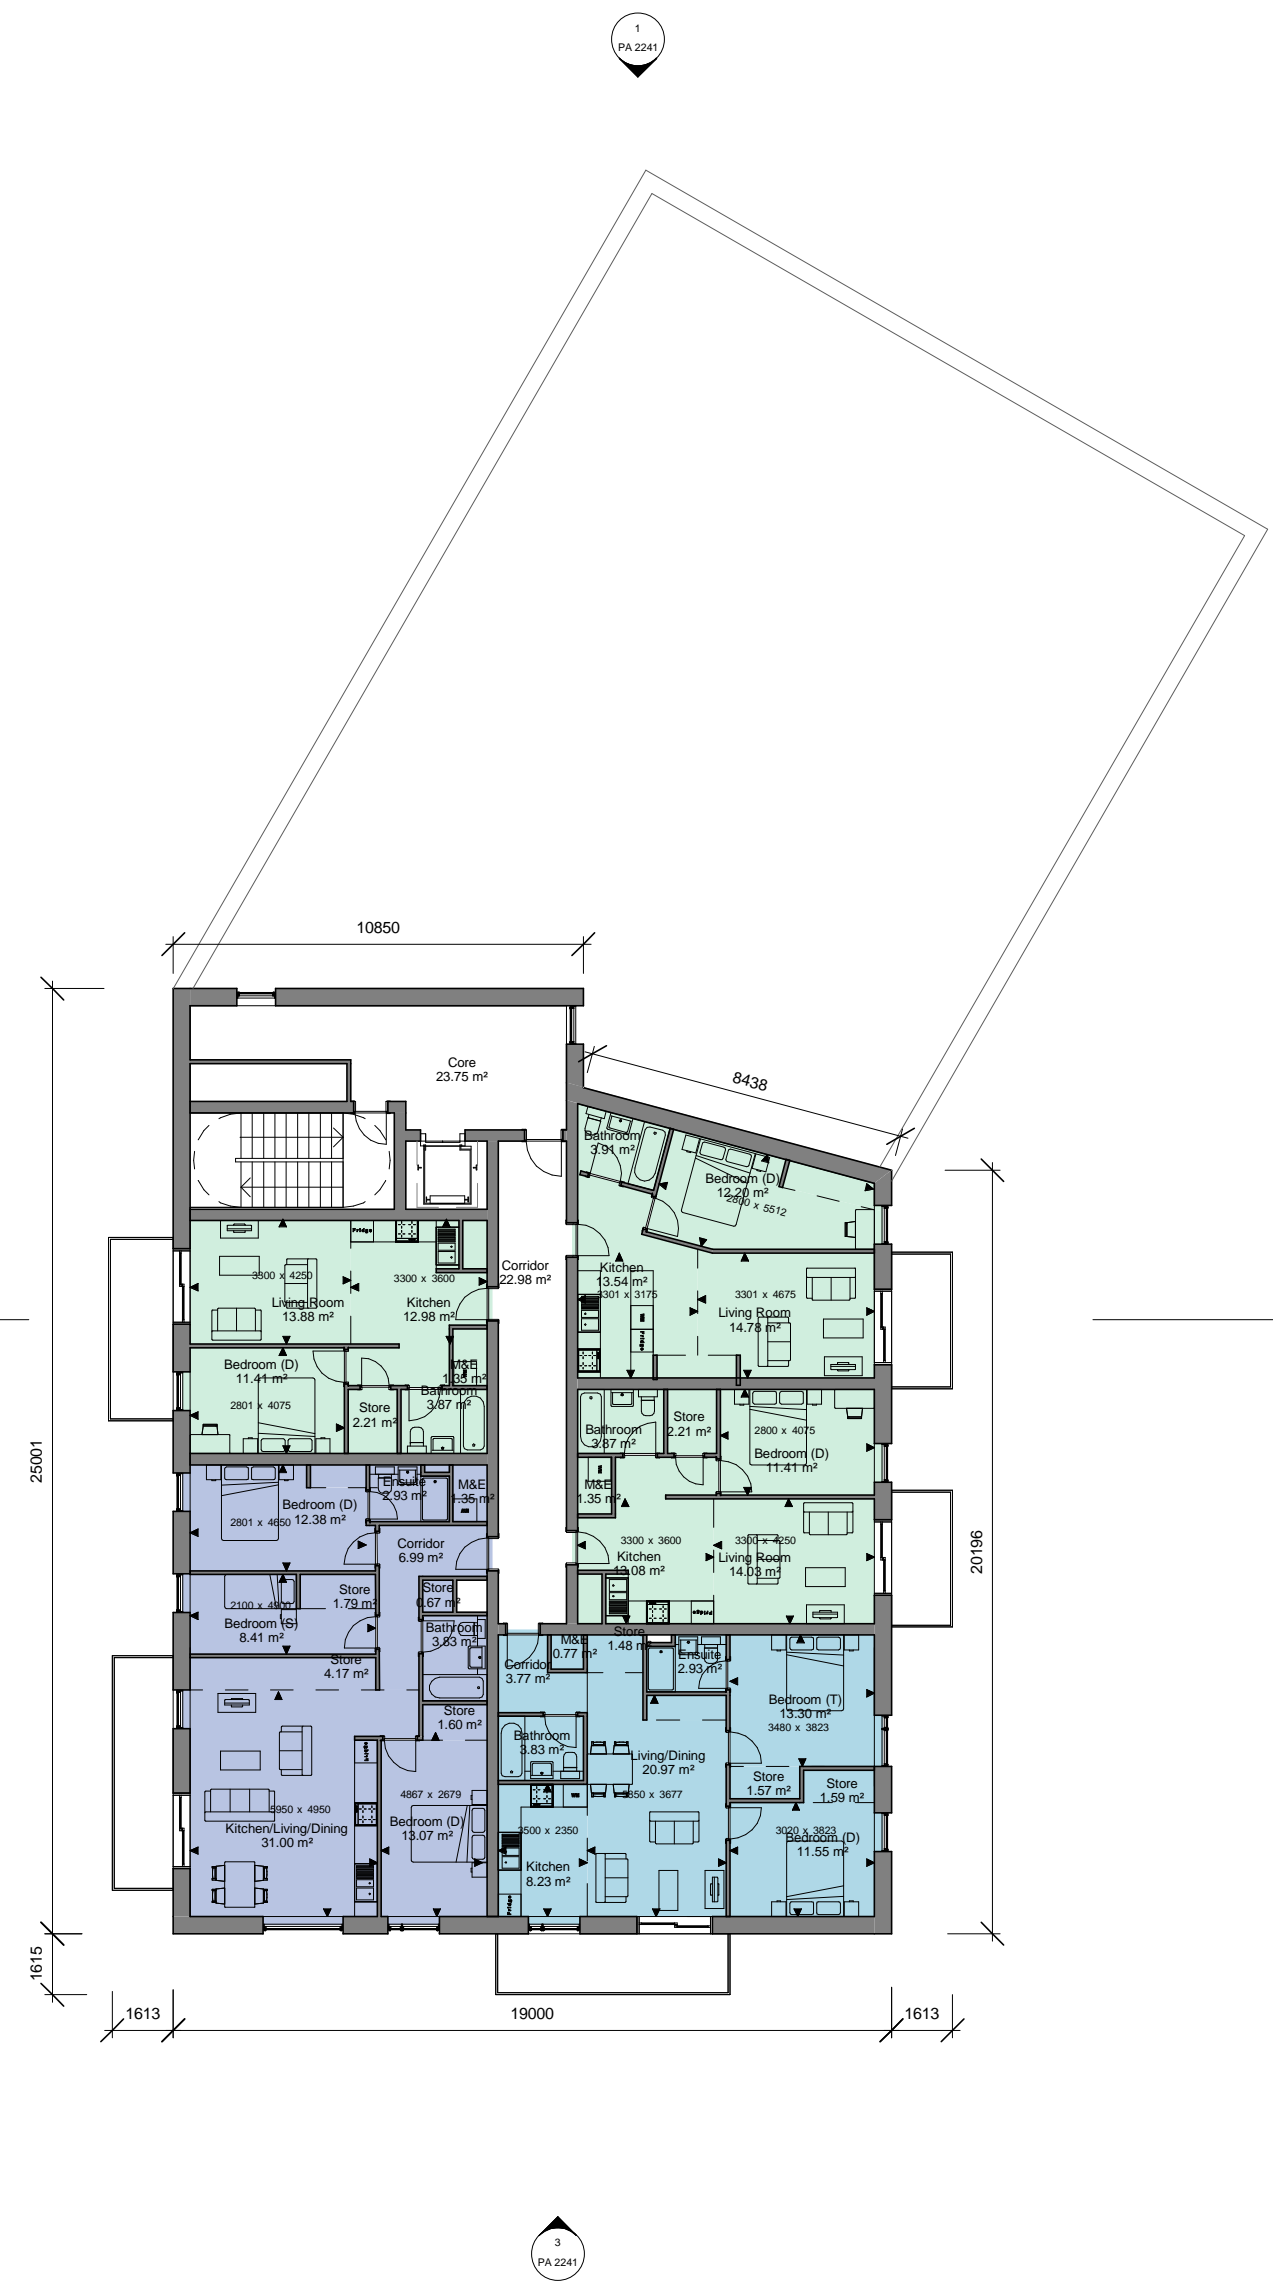

2 Block D - Level 04  
1 : 200

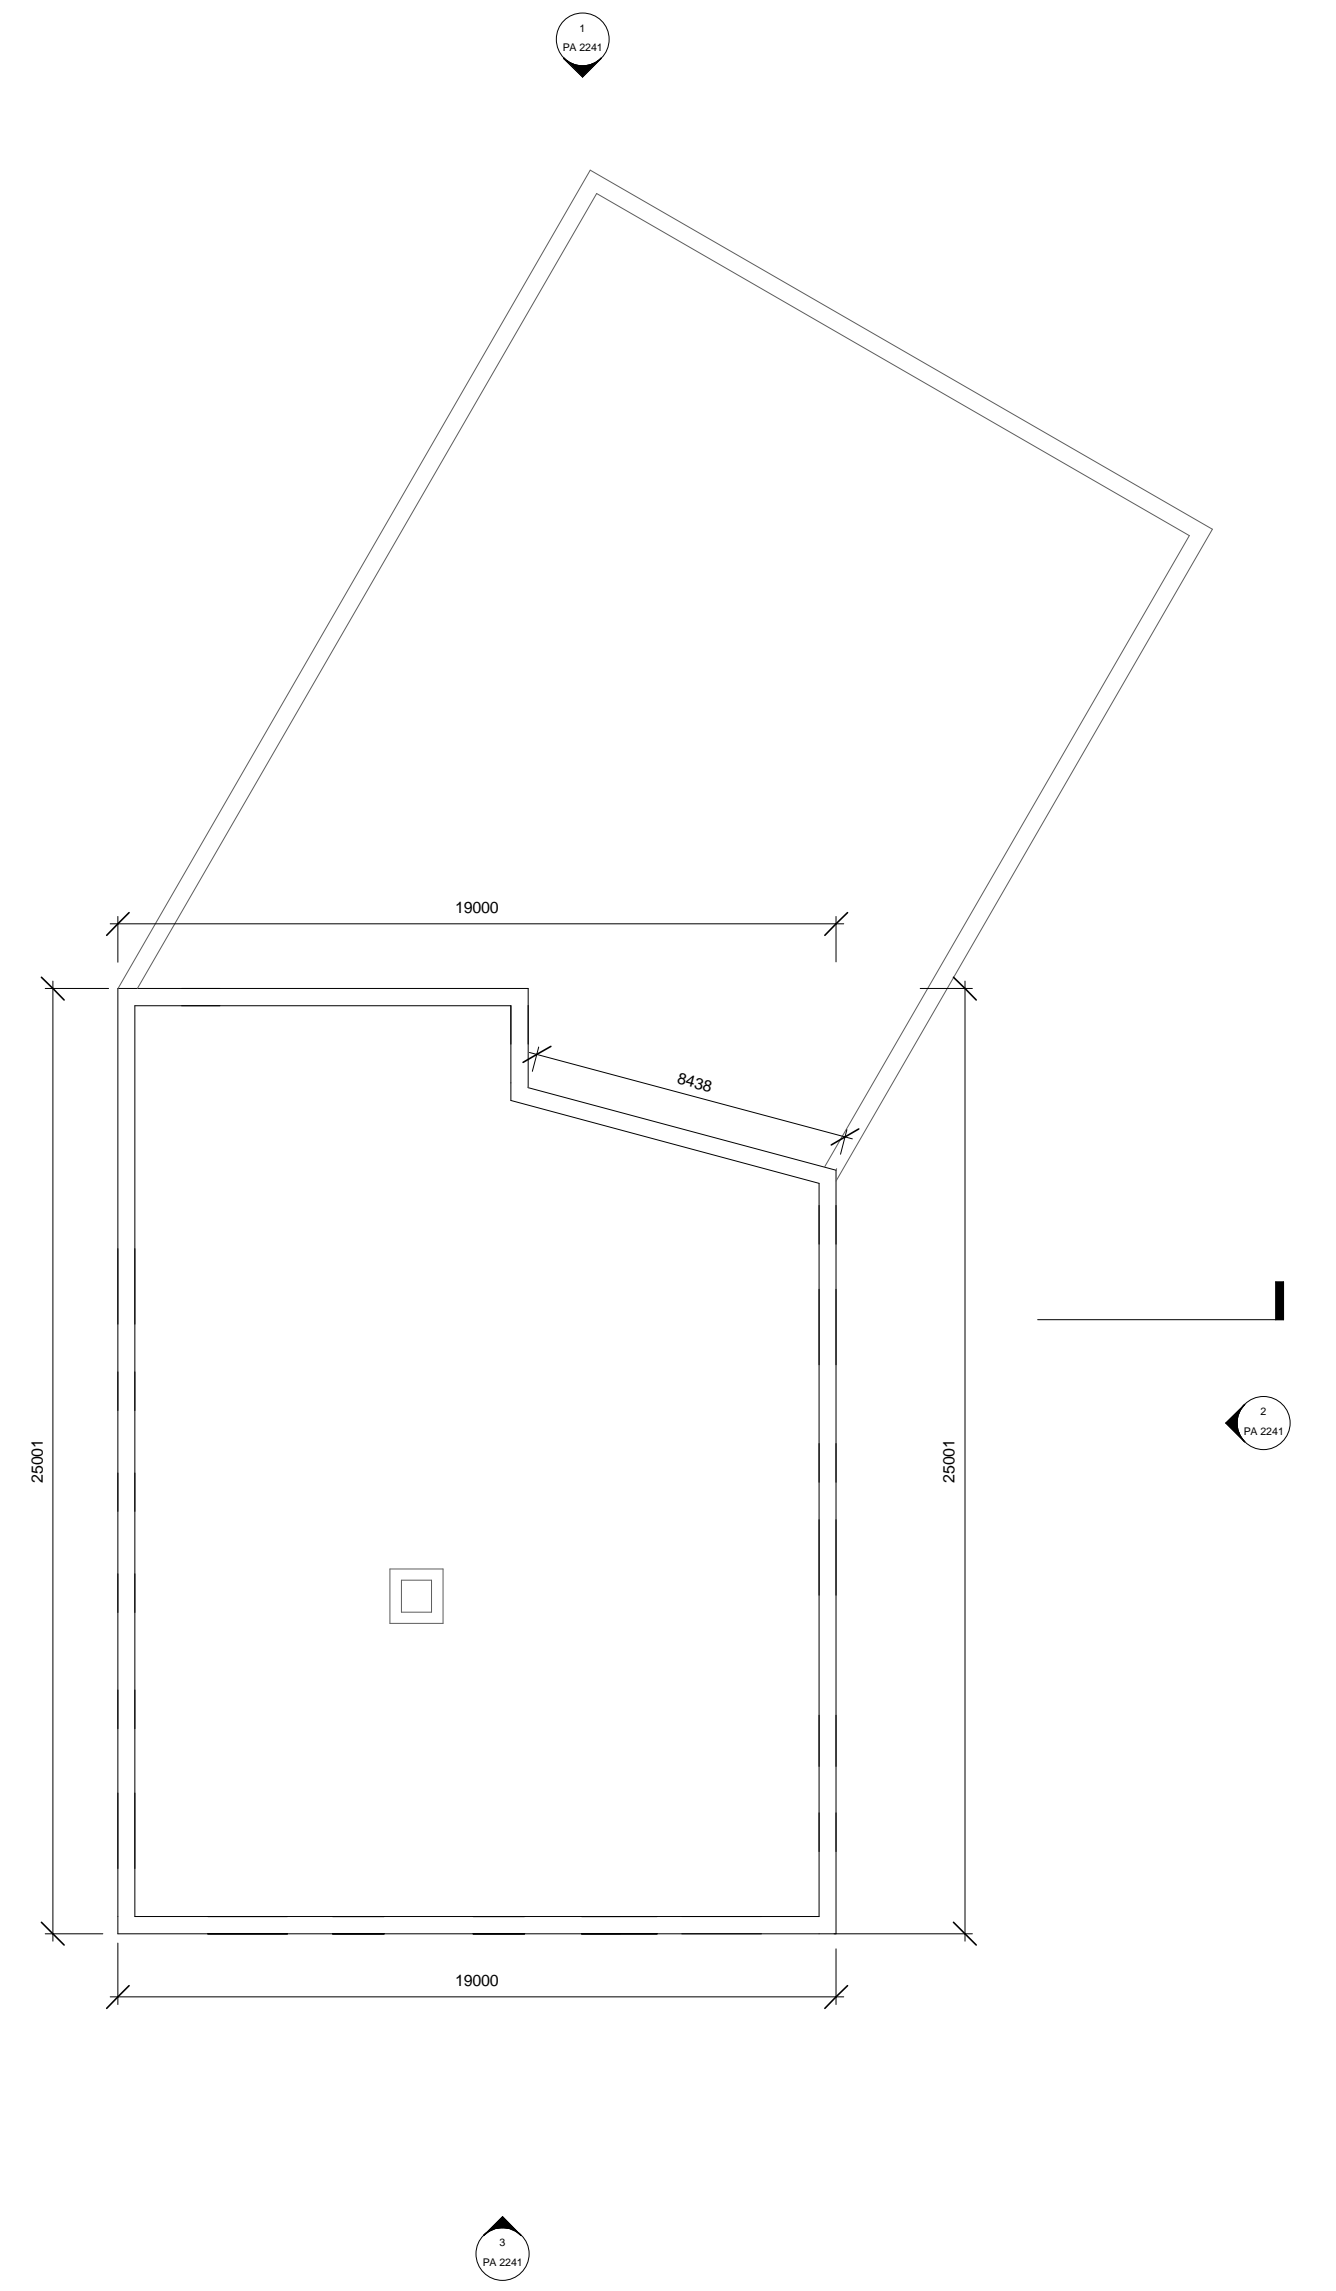


3 Block D - Level 05  
1 : 200

Revision	Date	Description

Occupancy	
1 Bed 2 Person	Amenity
2 Bed 4 Person	Service
3 Bed 5 Person	Studio
4 Bed 7 Person	

STATUS OF DRAWING  
**PLANNING**  
ALL DIMENSIONS TO BE TAKEN FROM ARCHITECTS DRAWINGS  
DISCREPANCIES TO BE REFERRED TO THE ARCHITECT FOR CLARIFICATION

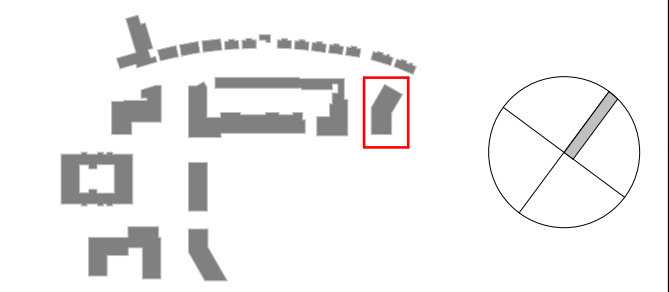

<b>ABK</b> 34 Lower Leeson Street, Dublin 2 t: + 353 1 678 9622 f: + 353 1 678 9298 www.abk.ie	<b>architects</b> 	Title: Block D GA Plans 02 Scale: 1:200 @ A1 Date: 24/01/20 By: EW Chk: JP	Drawing number: <b>778 / PA 2142</b>	Status/Rev
Project: Shanganagh Castle Residential				