


1 Block E - Level 06
1 : 200

Revision	Date	Description

STATUS OF DRAWING
PLANNING
 ALL DIMENSIONS TO BE TAKEN FROM ARCHITECTS DRAWINGS
 DISCREPANCIES TO BE REFERRED TO THE ARCHITECT FOR CLARIFICATION

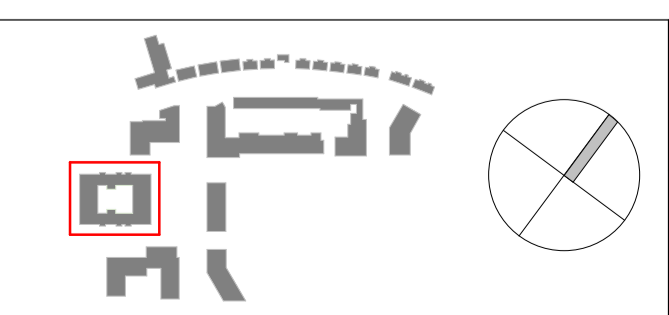

ABK 34 Lower Leeson Street, Dublin 2 t: + 353 1 678 9622 f: + 353 1 678 9298 www.abk.ie	architects 	Title: Block E GA Plans 04 Scale: 1:200 @ A1 Date: 24/01/20 By: TS Chk: JP
Project: Shanganagh Castle Residential 		Drawing number: 778 / PA 2154
Status/Rev		