

1 Block G - Level 00
1:200


2 Block G - Level 01
1:200

Revision	Date	Description

Occupancy	
■	1 Bed 2 Person
■	2 Bed 4 Person
■	3 Bed 5 Person
■	4 Bed 7 Person

■	Amenity
■	Service
■	Studio

STATUS OF DRAWING
PLANNING
ALL DIMENSIONS TO BE TAKEN FROM ARCHITECTS DRAWINGS
DISCREPANCIES TO BE REFERRED TO THE ARCHITECT FOR CLARIFICATION

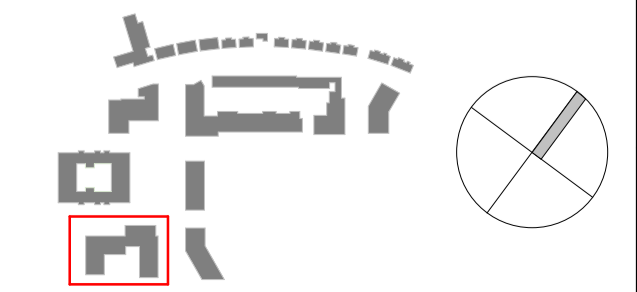

ABK architects
34 Lower Leeson Street, Dublin 2
t. + 353 1 678 9622
f. + 353 1 678 9298
www.abk.ie

Title: Block G GA Plans 01
Scale: 1:200 @A1 Date: 24/01/20 By: TS Chk: JP
Project: Shanganagh Castle Residential
Drawing number: 778 / PA 2171
Status/Rev