



1 Block E - Elevation North
1 : 200




2 Block E - Elevation South
1 : 200

Revision	Date	Description

Materials Key:
 1 Selected Brick Type
 2 Selected Metal Balustrade
 3 Selected Concrete / Reconstructed Stone
 4 Selected Metal Fascia
 5 Aluminum Clad Window System
 6 Metal Louvered Doors
 7 Aluminum Framed Doors
 8 Selected Metal Gates/Railings

STATUS OF DRAWING
PLANNING
 ALL DIMENSIONS TO BE TAKEN FROM ARCHITECTS DRAWINGS
 DISCREPANCIES TO BE REFERRED TO THE ARCHITECT FOR CLARIFICATION

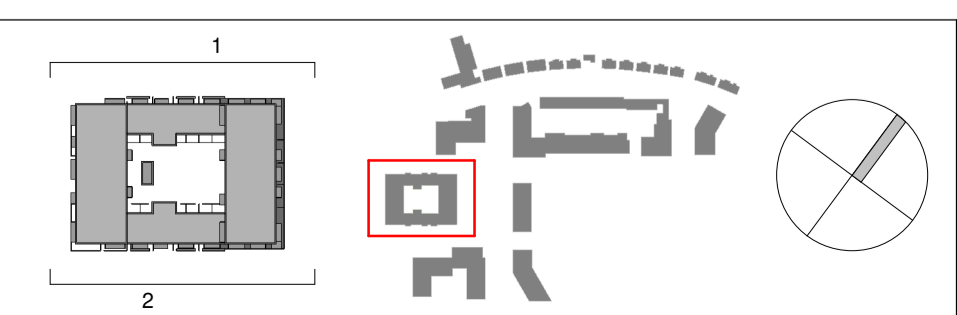

ABK 34 Lower Leeson Street, Dublin 2
 t: + 353 1 678 9622
 f: + 353 1 678 9098
 www.abk.ie

architects

Title: Block E Elevations 01
 Scale: 1:200 @A1 Date: 24/01/20 By: TS Chk: JP
 Drawing number:
778 / PA 2251