



1 Block E - Elevation East
1 : 200




2 Block E - Elevation West
1 : 200

Revision	Date	Description

- Materials Key:**
- 1 Selected Brick Type
 - 2 Selected Metal Balustrade
 - 3 Selected Concrete / Reconstituted Stone
 - 4 Selected Metal Fascia
 - 5 Aluminum Clad Window System
 - 6 Metal Louvered Doors
 - 7 Aluminum Framed Doors
 - 8 Selected Metal Glass Fixings

STATUS OF DRAWING
PLANNING
ALL DIMENSIONS TO BE TAKEN FROM ARCHITECTS DRAWINGS
DISCREPANCIES TO BE REFERRED TO THE ARCHITECT FOR CLARIFICATION

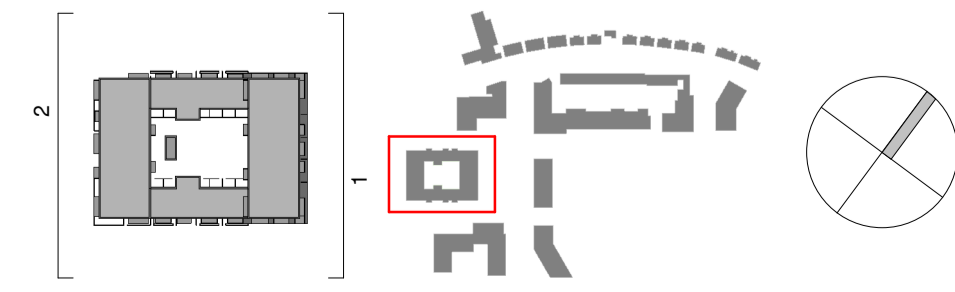

ABK 34 Lower Leeson Street, Dublin 2 t: + 353 1 678 9622 f: + 353 1 678 9098 www.abk.ie	architects 	Title: Block E Elevations 02	
		Scale: 1:200 @A1	Date: 24/01/20
Project: Shanganagh Castle Residential		Drawing number: 778 / PA 2252	By: TS Chk: JP Status/Rev