



1 Block F - Elevation North
1 : 200



Block H
2 Block F - Elevation East
1 : 200

Block B



3 Block F - Elevation South
1 : 200




Block B
4 Block F - Elevation West
1 : 200

Block H

Revision	Date	Description

- Materials Key:**
- 1 Selected Brick Type
 - 2 Selected Metal Balustrade
 - 3 Selected Concrete / Reconstituted Stone
 - 4 Selected Metal Fascia
 - 5 Aluminum Clad Window System
 - 6 Metal Louvered Doors
 - 7 Aluminum Framed Doors
 - 8 Selected Metal Gates/Railings

STATUS OF DRAWING
PLANNING
ALL DIMENSIONS TO BE TAKEN FROM ARCHITECTS DRAWINGS
DISCREPANCIES TO BE REFERRED TO THE ARCHITECT FOR CLARIFICATION

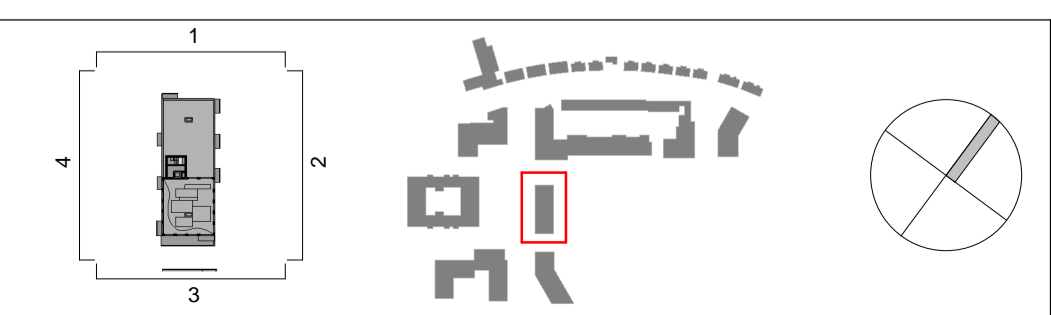

ABK 34 Lower Leeson Street, Dublin 2 t: + 353 1 678 9822 f: + 353 1 678 9298 www.abk.ie	architects 	Title: Block F Elevations	
		Scale: 1:200 @ A1	Date: 24/01/20
Project: Shanganagh Castle Residential		Drawing number: 778 / PA 2261	
		Status/Rev	