



Block H

1 Block G - Elevation North
1:200




Block H

2 Block G - Elevation South
1:200

Revision	Date	Description

- Materials Key:**
- 1 Selected Brick Type
 - 2 Selected Metal Balustrade
 - 3 Selected Concrete / Reconstituted Stone
 - 4 Selected Metal Fascia
 - 5 Aluminum Clad Window System
 - 6 Metal Louvered Doors
 - 7 Aluminum Framed Doors
 - 8 Selected Metal Gate Finings


STATUS OF DRAWING
PLANNING
ALL DIMENSIONS TO BE TAKEN FROM ARCHITECTS DRAWINGS
DISCREPANCIES TO BE REFERRED TO THE ARCHITECT FOR CLARIFICATION

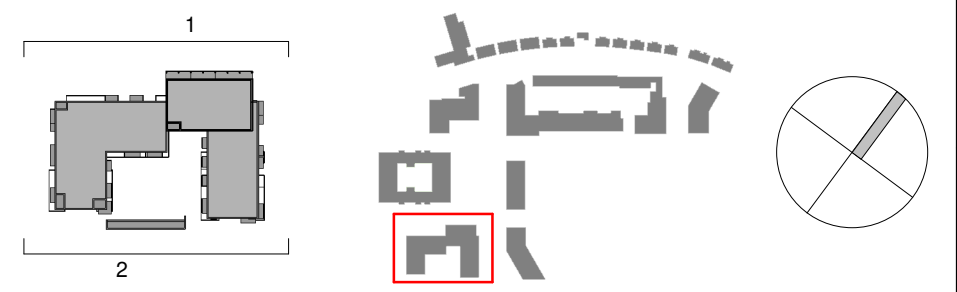

ABK 34 Lower Leeson Street, Dublin 2
t: + 353 1 678 9622
f: + 353 1 678 9298
www.abk.ie

architects

Title: Block G Elevations 01
Scale: 1:200 @A1 Date: 24/01/20 By: TS Chk: JP

Project: Shanganagh Castle Residential  Drawing number: 778 / PA 2271

Status/Rev