



1 Block A - North Section

1 : 200




2 Block A - East Section

1 : 200


Revision	Date	Description

STATUS OF DRAWING
PLANNING
 ALL DIMENSIONS TO BE TAKEN FROM ARCHITECTS DRAWINGS
 DISCREPANCIES TO BE REFERRED TO THE ARCHITECT FOR CLARIFICATION

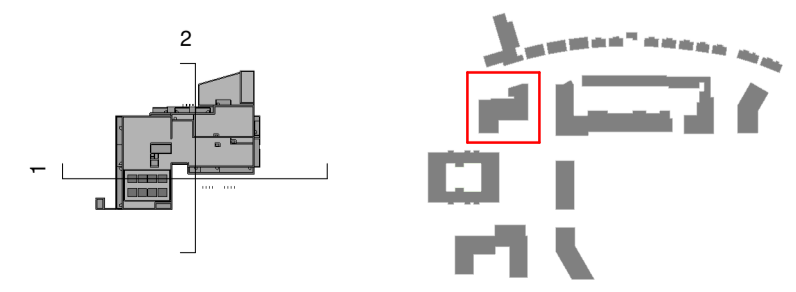

ABK 34 Lower Leeson Street, Dublin 2
 t. + 353 1 678 9622
 f. + 353 1 678 9298
 www.abk.ie

architects

Project: Shanganagh Castle Residential 

Title: Block A Sections

Scale: 1:200 @A1 Date: 24/01/20 By: MB Chk: JP

Drawing number: **778 / PA 2311**

Status/Rev