



1 Block BC - Section 01
1 : 200




2 Block BC - Section 02
1 : 200




3 Block BC - Section 03
1 : 200

Revision	Date	Description

STATUS OF DRAWING
PLANNING
ALL DIMENSIONS TO BE TAKEN FROM ARCHITECTS DRAWINGS
DISCREPANCIES TO BE REFERRED TO THE ARCHITECT FOR CLARIFICATION

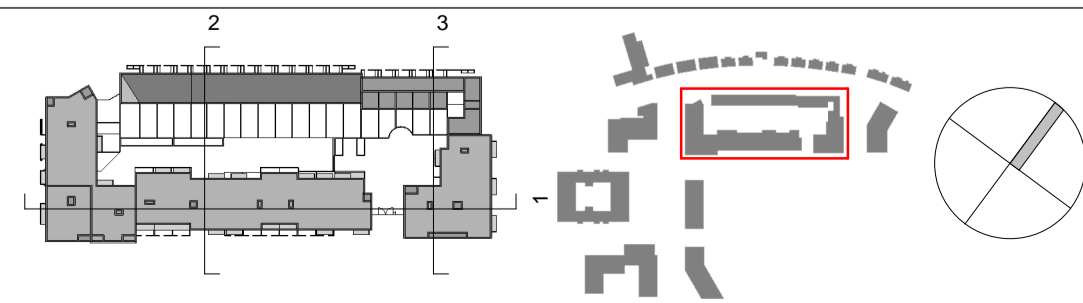

ABK 34 Lower Leeson Street, Dublin 2 t: + 353 1 678 9822 f: + 353 1 678 9298 www.abk.ie	architects  Dublin City Council	Title: Block B, C & Terrace Sections	
		Scale: 1:200 @ A1	Date: 24/01/20
Project: Shanganagh Castle Residential	Drawing number: 778 / PA 2321	By: JH	Chk: JP
Status/Rev			Status/Rev