



1 Block E - Section North  
1 : 200




2 Block E - Section South  
1 : 200

Revision	Date	Description

- Materials Key:**
- 1 Selected Brick Type
  - 2 Selected Metal Balustrade
  - 3 Selected Concrete / Reconstructed Stone
  - 4 Selected Metal Fascia
  - 5 Aluminium Clad Window System
  - 6 Metal Louvered Doors
  - 7 Aluminium Framed Doors
  - 8 Selected Metal Gates/Railings

STATUS OF DRAWING  
**PLANNING**  
ALL DIMENSIONS TO BE TAKEN FROM ARCHITECTS DRAWINGS  
DISCREPANCIES TO BE REFERRED TO THE ARCHITECT FOR CLARIFICATION

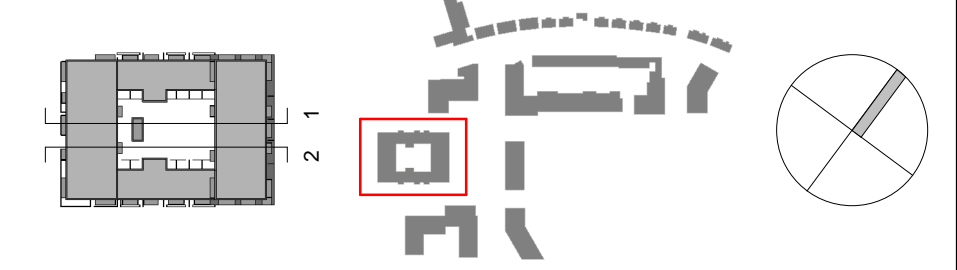

<b>ABK</b> 34 Lower Leeson Street, Dublin 2 t: + 353 1 678 9622 f: + 353 1 678 9298 www.abk.ie	<b>architects</b> 	Title: Block E Sections 01	
		Scale: 1:200 @ A1	Date: 24/01/20
Project: Shanganagh Castle Residential		Drawing number: <b>778 / PA 2351</b>	By: TS Chk: JP