


ATTENUATION TANK No.1
945m² x 1.8m DEEP
LIQUID STORAGE
CAPACITY = 1616m³

MANHOLE S1-11 (HB) TO BE
FITTED WITH HYDROBRAKE
TO LIMIT FORWARD FLOW
TO 22 L/Sec

ATTENUATION TANK No.1 - PLAN
SCALE 1:250

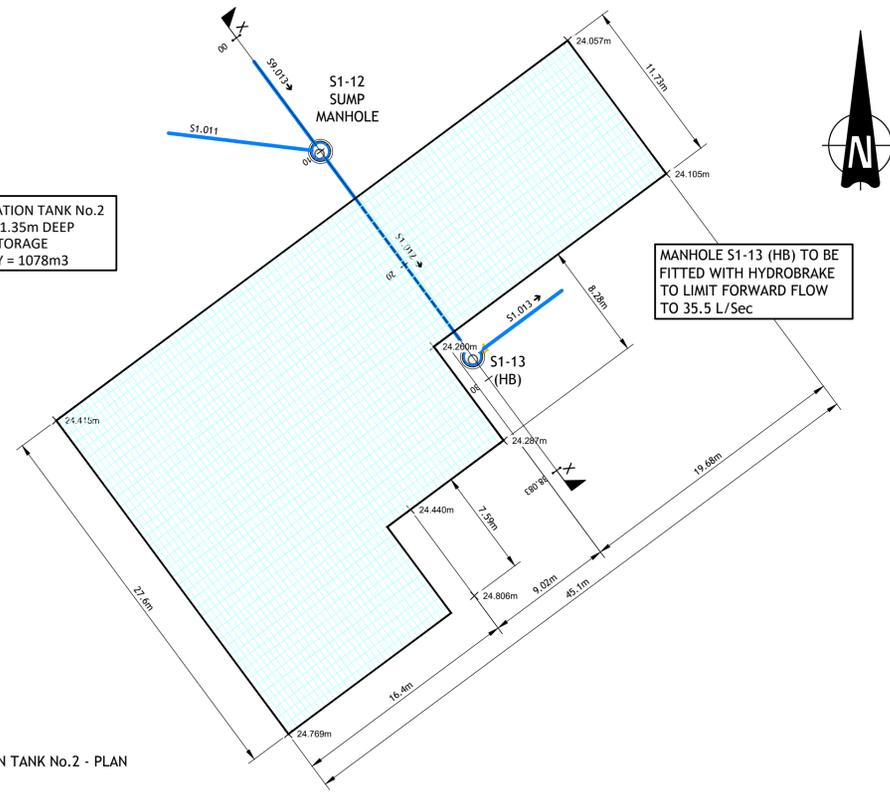


ATTENUATION TANK No.2
840m² x 1.35m DEEP
LIQUID STORAGE
CAPACITY = 1078m³

MANHOLE S1-13 (HB) TO BE
FITTED WITH HYDROBRAKE
TO LIMIT FORWARD FLOW
TO 35.5 L/Sec

ATTENUATION TANK No.2 - PLAN
SCALE 1:250



SECTION X-X
SCALE: H 1:100, V 1:100. DATUM: 20.000

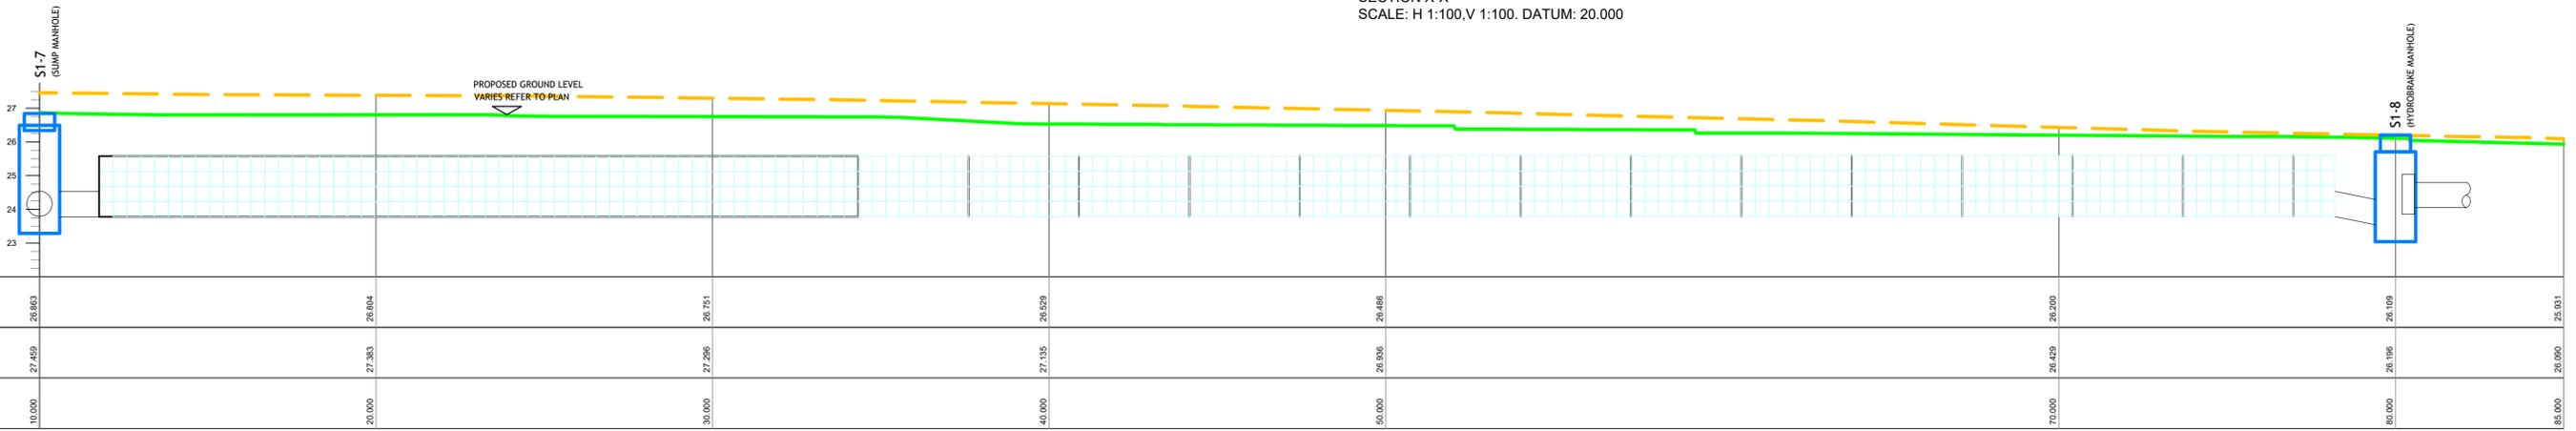

SECTION A-A
SCALE: H 1:100, V 1:100. DATUM: 22.000