



STREETSCAPE HISTORIC PARKLAND INTERFACE

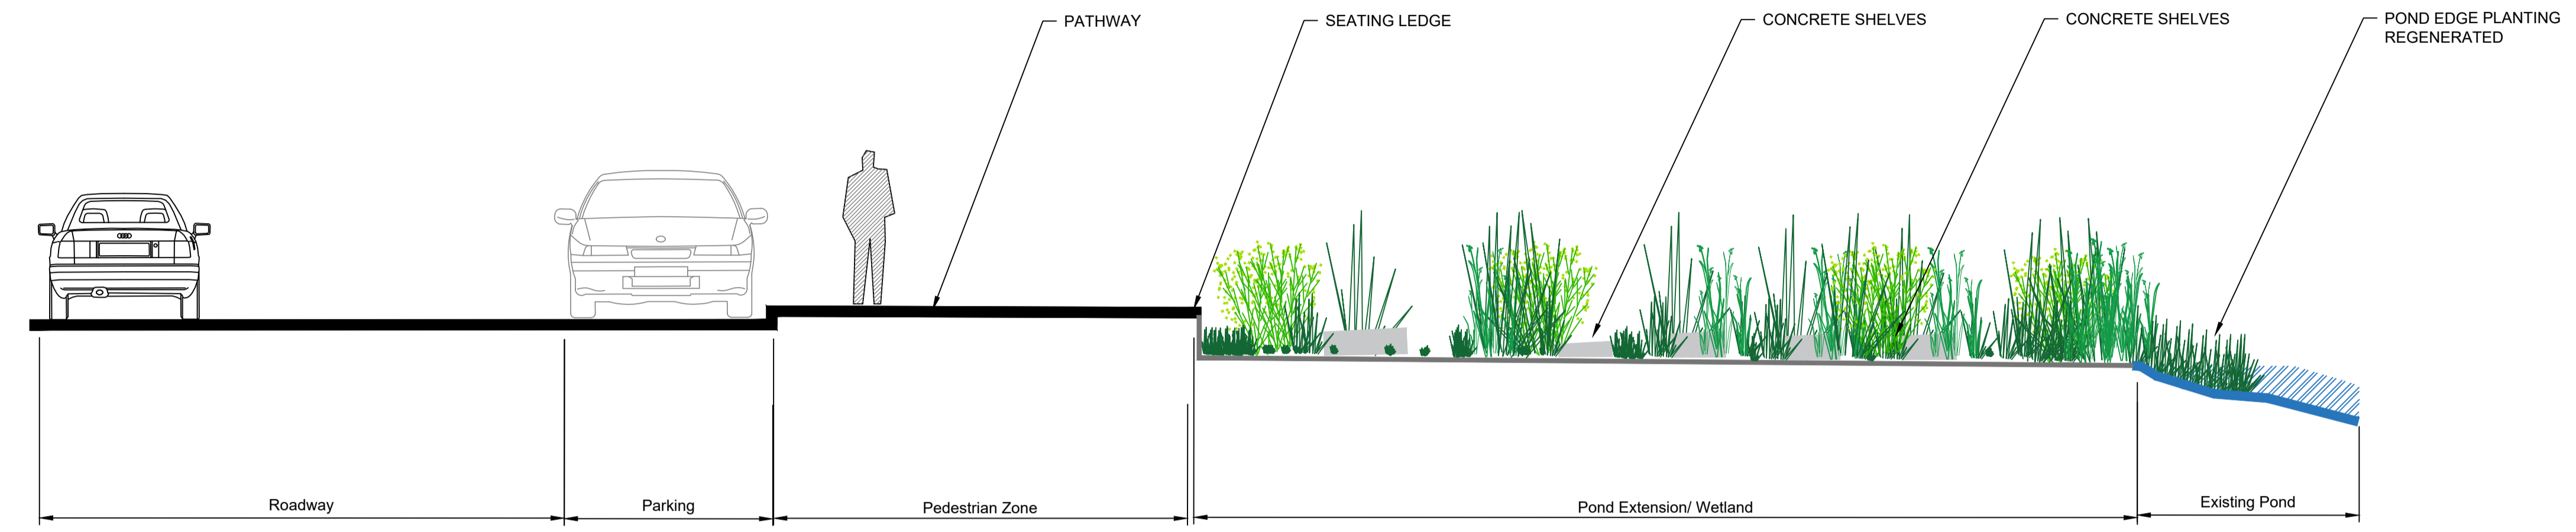

06 POND INTERFACE F-F
SCALE: 1:50

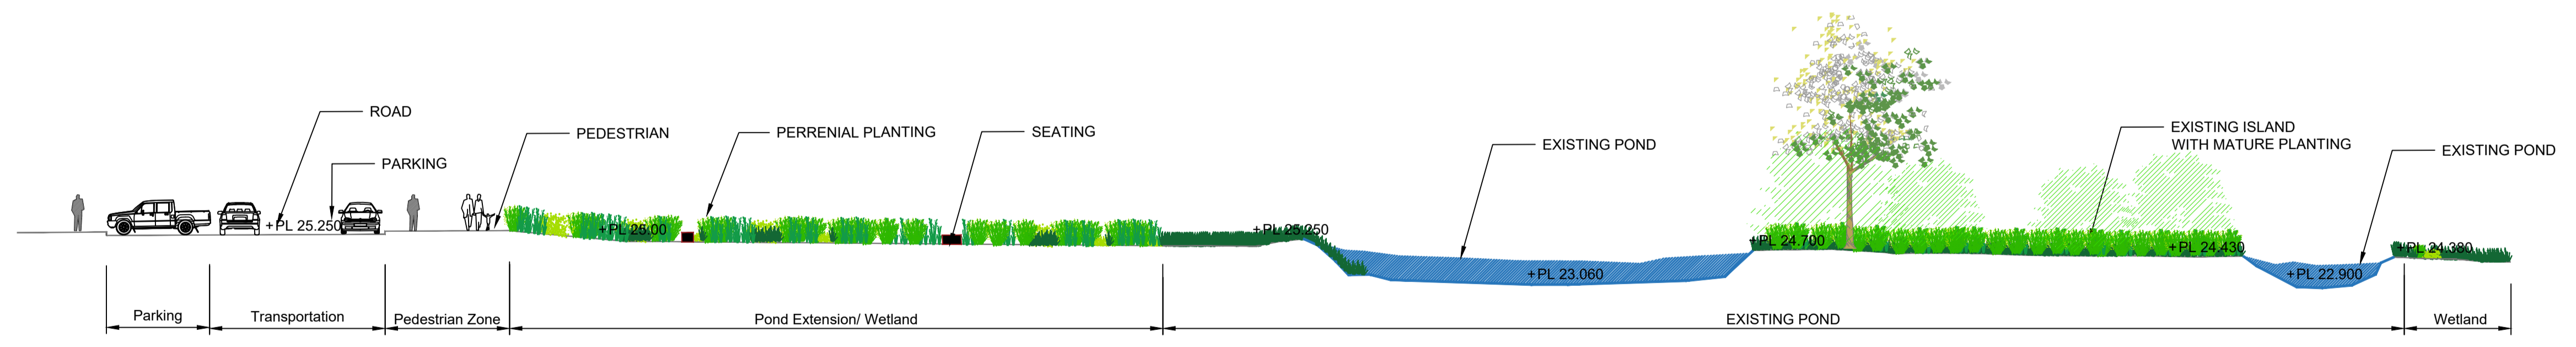

07 WALKWAY PARKLAND G-G
SCALE: 1:200



PROJECT
SHANGANAGH
CASTLE
HOUSING


Shankill
County Dublin

CLIENT



CONSULTANT

AECOM Ireland Limited
24 Lower Hatch Street
Dublin 2, D02 TY88
01 676 3671 tel
www.aecom.com/ie

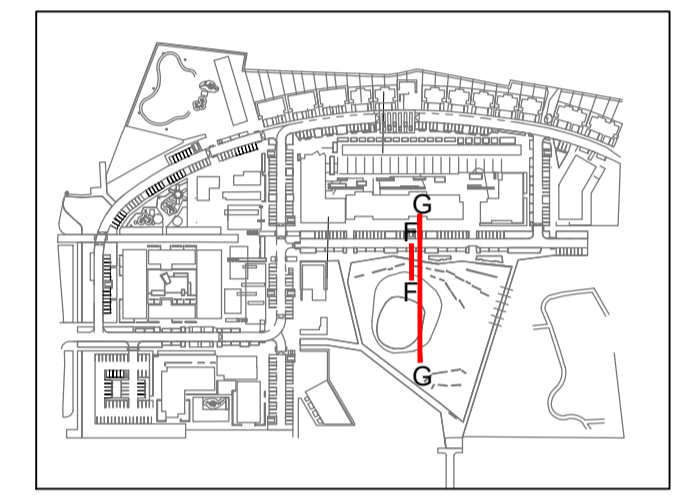

KEY PLAN

1:5000

ISSUE/REVISION

I/R	DATE	DESCRIPTION
-	24 Jan 2020	ISSUE FOR PLANNING

KEY PLAN

60588099

SHEET TITLE

SECTIONS 4/7

SHEET NUMBER

SHNG-ACM-00-ST-SK-L-6003

This drawing has been prepared for the use of AECOM's client. It may not be used, modified, reproduced or relied upon by third parties, except as agreed by AECOM or as required by AECOM or as required by law. AECOM accepts no responsibility, and denies any liability whatsoever, to any party that uses or relies on this drawing without consent. Do not scale this document. All measurements must be obtained from the stated dimensions.