


GENERAL NOTES:



ALL DIMENSIONS ARE TO BE CONFIRMED ON SITE
 DIMENSIONS ARE NOT TO BE SCALED FROM THIS DRAWING
 THIS DRAWING IS TO BE READ IN CONJUNCTION WITH CONSULTANTS DRAWINGS
 ALL WORK TO BE CARRIED OUT IN ACCORDANCE WITH CURRENT BUILDING REGULATIONS

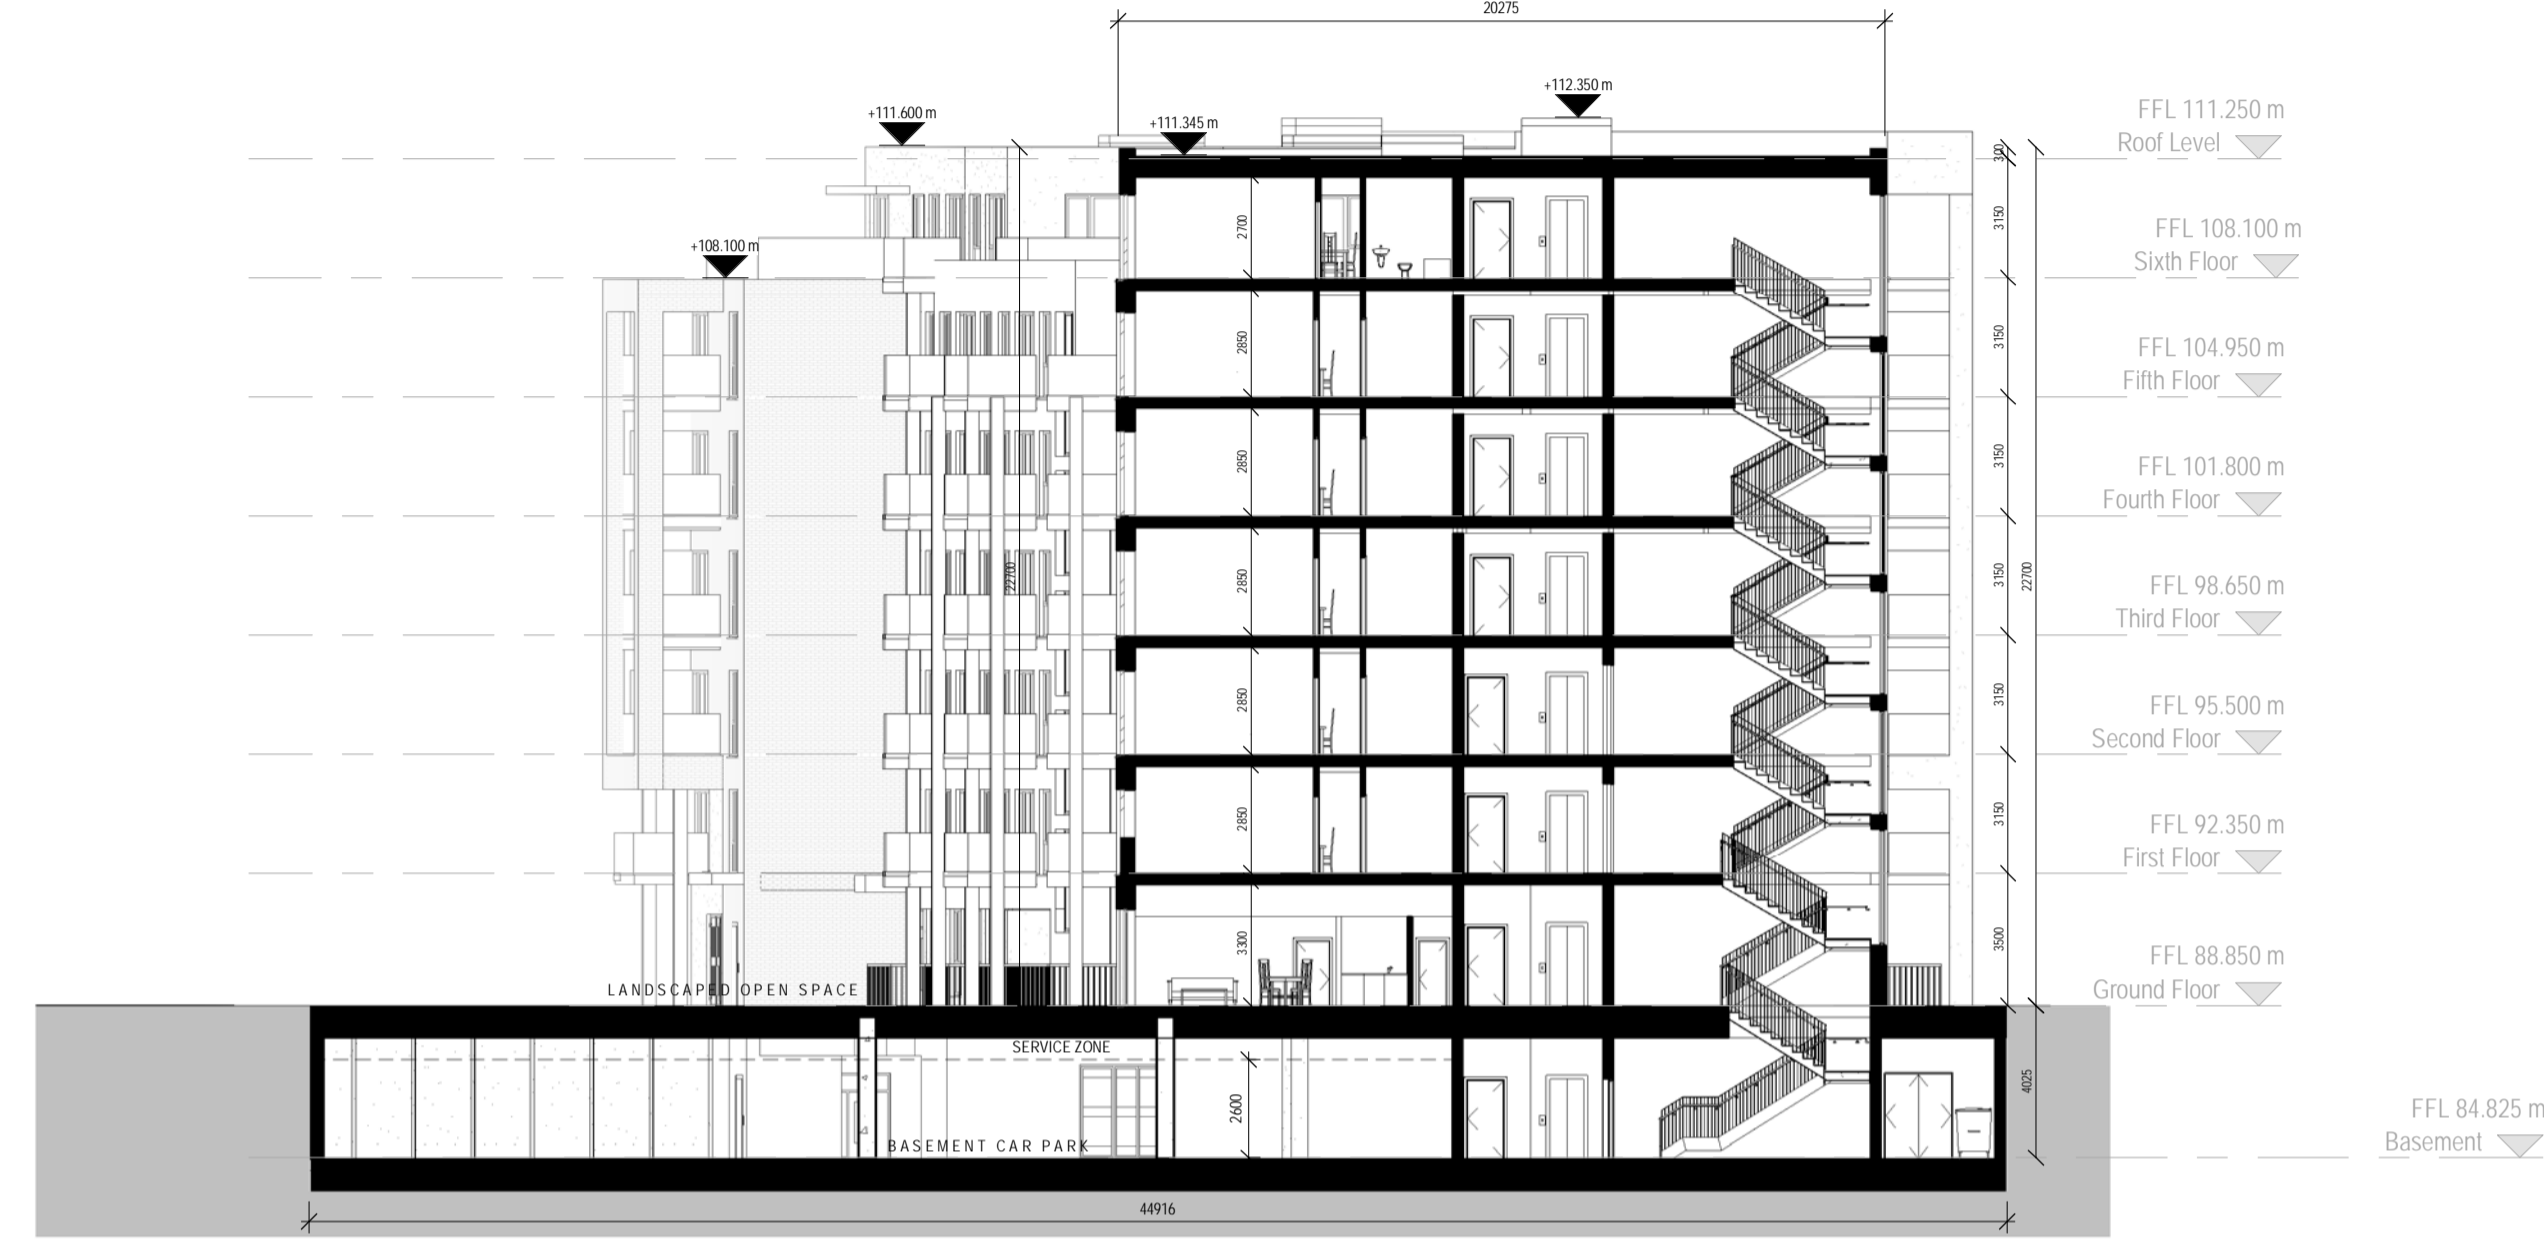

Section A-A
1 : 200




Section B-B
1 : 200

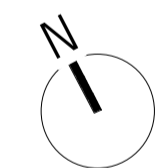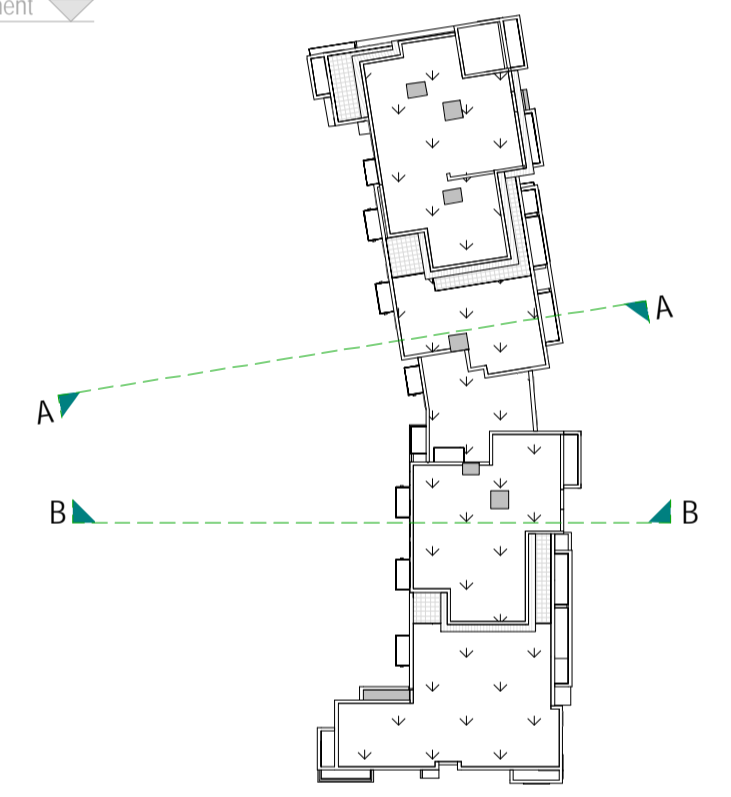

Block E-F - Key Plan Sections
1 : 1000

rev	date	by	Description
A	11.02.20	PS	For Planning

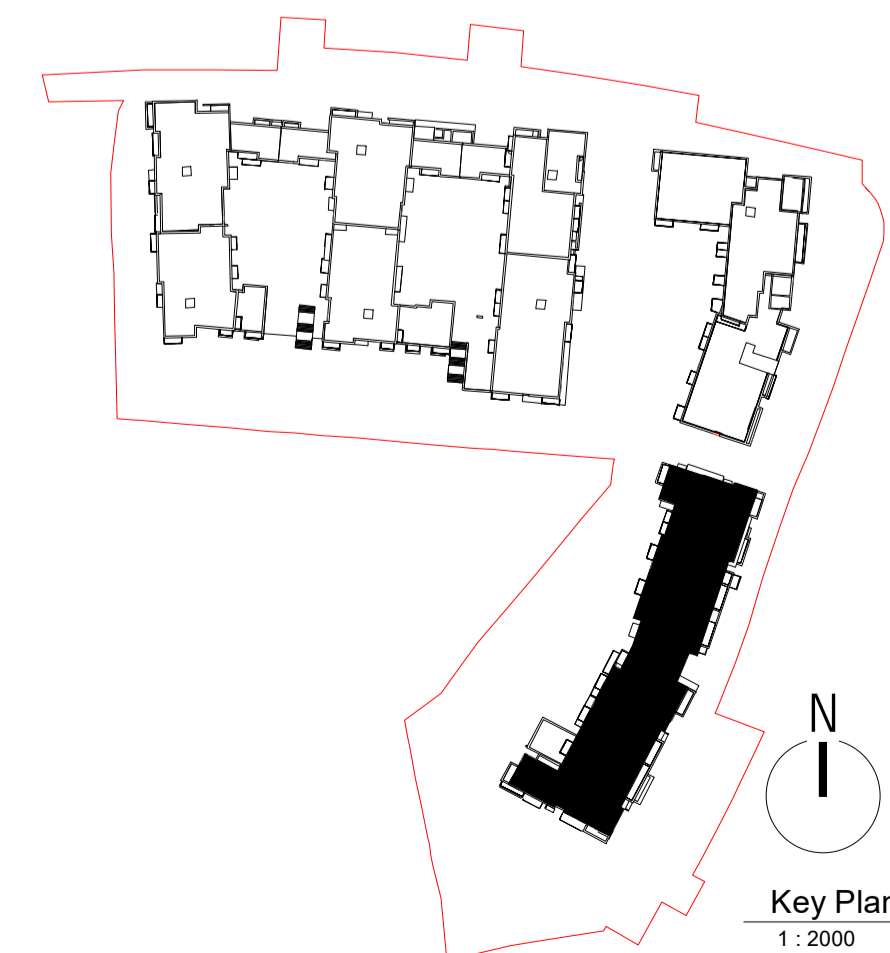

FOR PLANNING

PROJECT TITLE:	Residential Development at the Former Gallaher site, Airlon Road, Tallaght, Dublin 24 for Greenleaf Homes Limited		
DRAWING TITLE:	Proposed Cross Sections Building E-F		
PROJECT NO:	1904	DATE:	07/09/19
SCALE:	As indicated @ A1	DRAWN BY:	PS
MODEL NAME:	1904-FA-ZZ-00-M3-A-BLD_E-F	CHECKED BY:	CB
DRAWING NO:	1904 - BLD_E-F - 0566	REVISION:	A

FERREIRA ARCHITECTS

ROSEMOUNT HALL, ROSEMOUNT ESTATE
 DUNDURUM ROAD, DUNDURUM, D14 PPS9
 Tel + 353 1 2063523
 web: www.ferreira.ie
 email: admin@ferreira.ie

THIS DRAWING IS COPYRIGHT TO FERREIRA ARCHITECTS ©