





TYPE 1 EXISTING STONE WALL RETAINED

- BOUNDARY INDEX KEY:**
- TYPE 1 EXISTING STONE BOUNDARY WALL RETAINED
 - TYPE 2 PROPOSED ESTATE STYLE RAILING 1.2M HIGH WITHIN BOUNDARY PLANTINGS
 - TYPE 3 LOW CONCRETE WALL FACED WITH LOCAL GRANITE STONE RANDOM RUBBLE
 - TYPE 4 MESH PANEL FENCE 2M HIGH

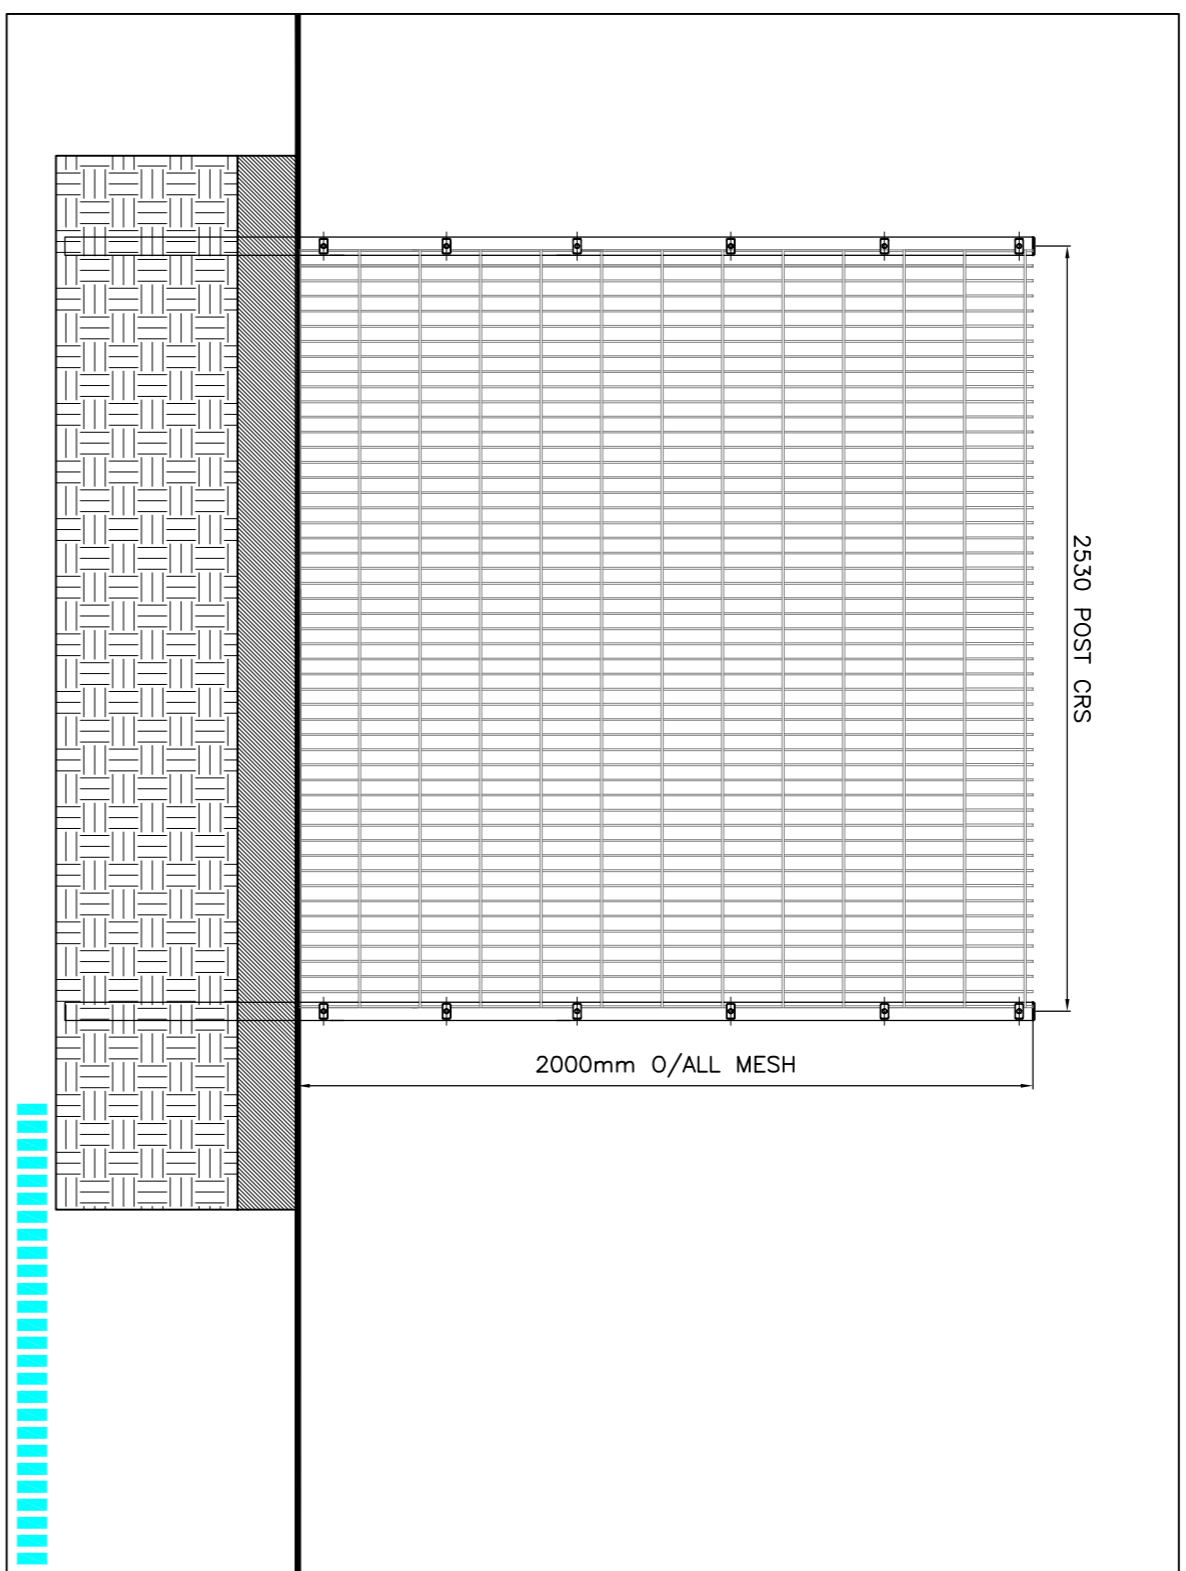


TYPE 2 PROPOSED 2M HIGH BOUNDARY MESH PANEL FENCE

SCALE 1:25

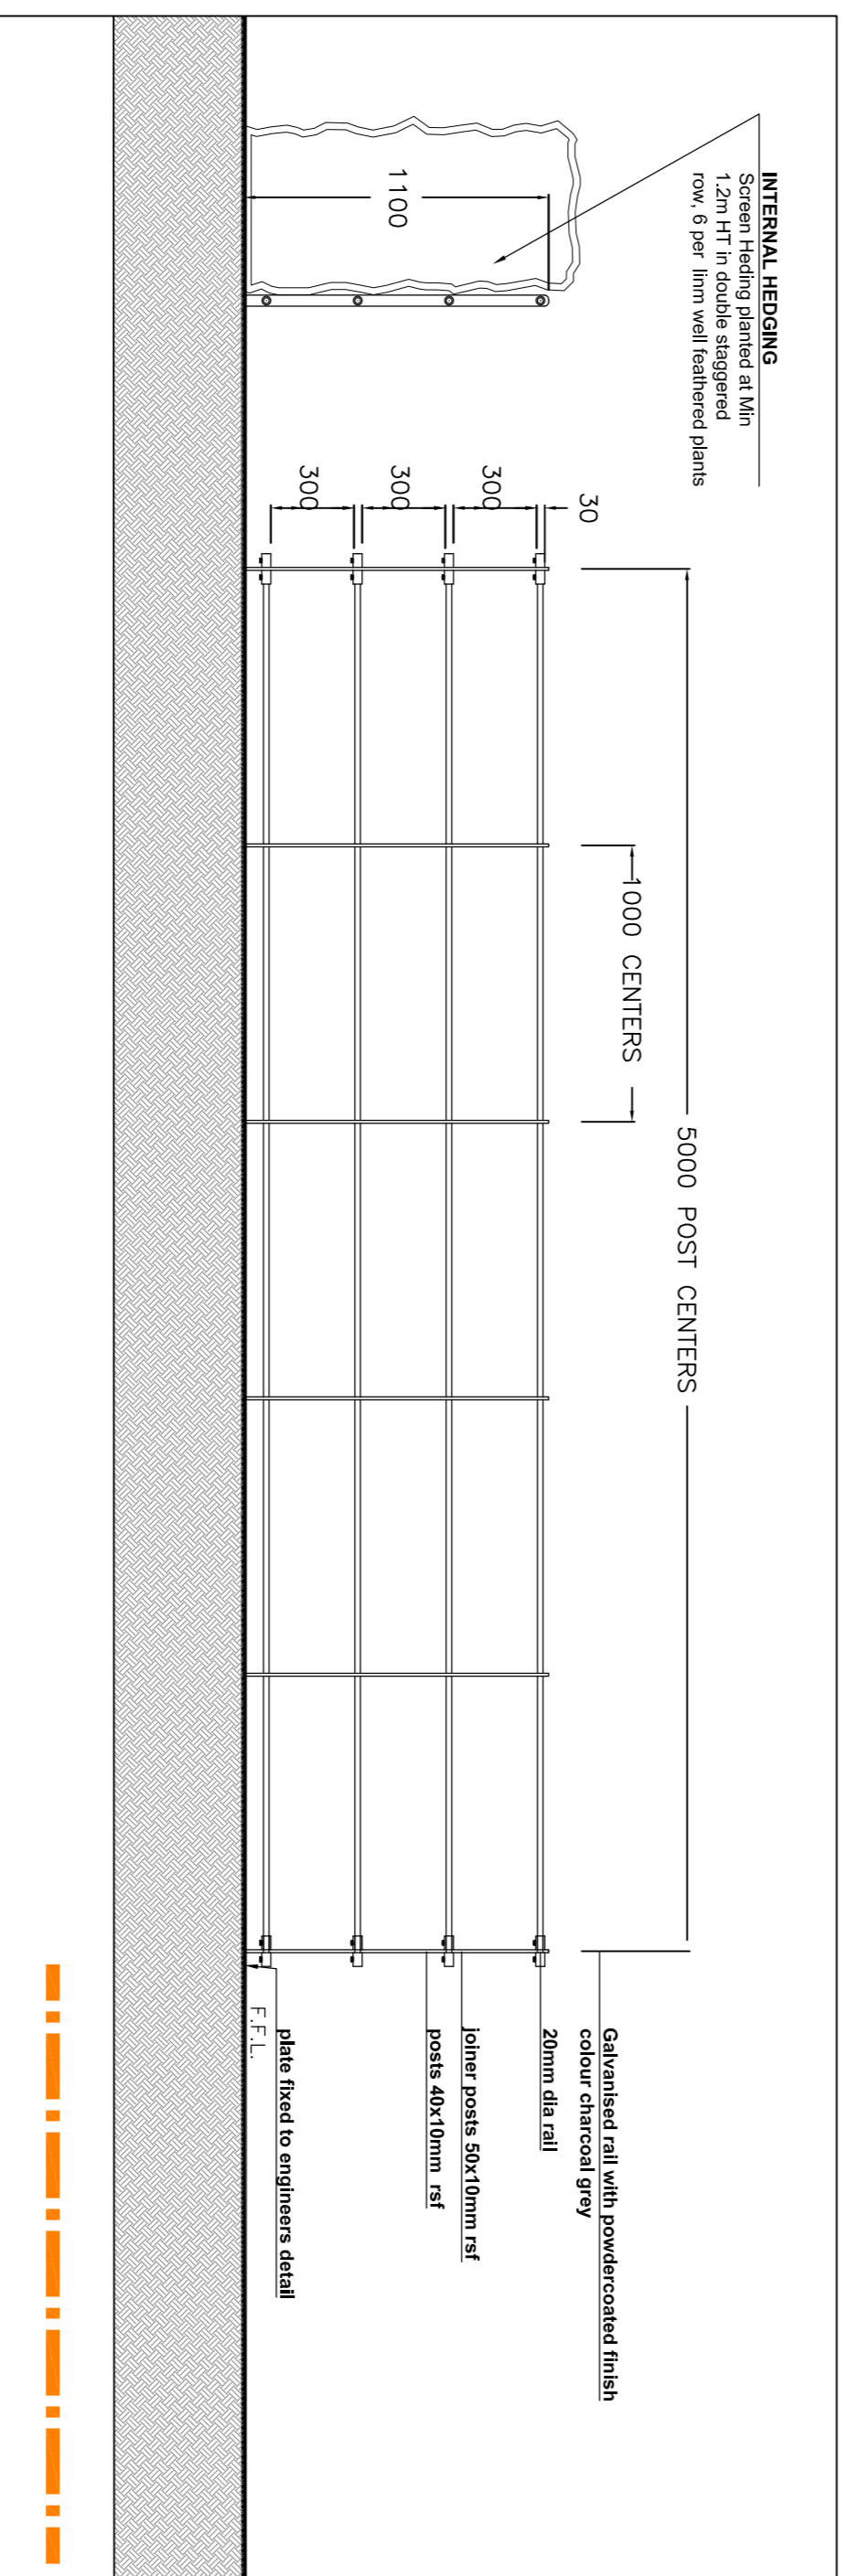


TYPE 3 PROPOSED ESTATE STYLE RAILING 1.2m high with boundary planting to Retain Strip

SCALE 1:25

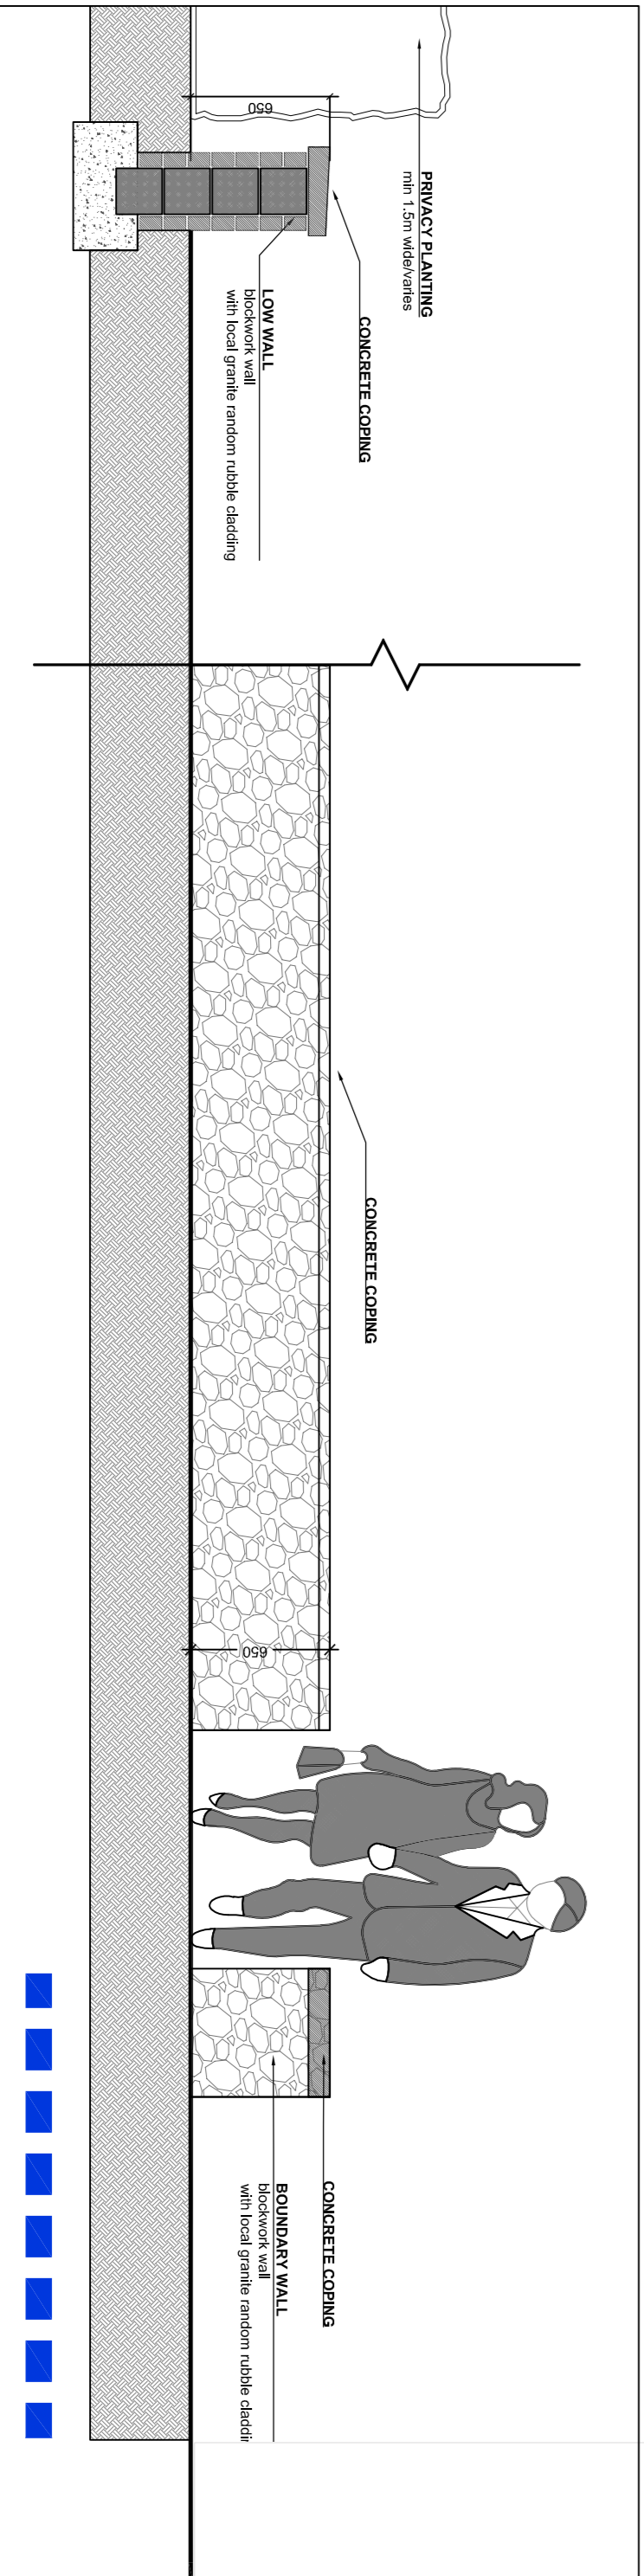

TYPE 4 LOW CONCRETE WALL PROPOSED TO BE FACED WITH LOCAL GRANITE RANDOM RUBBLE CLADDING SCALE 1:25

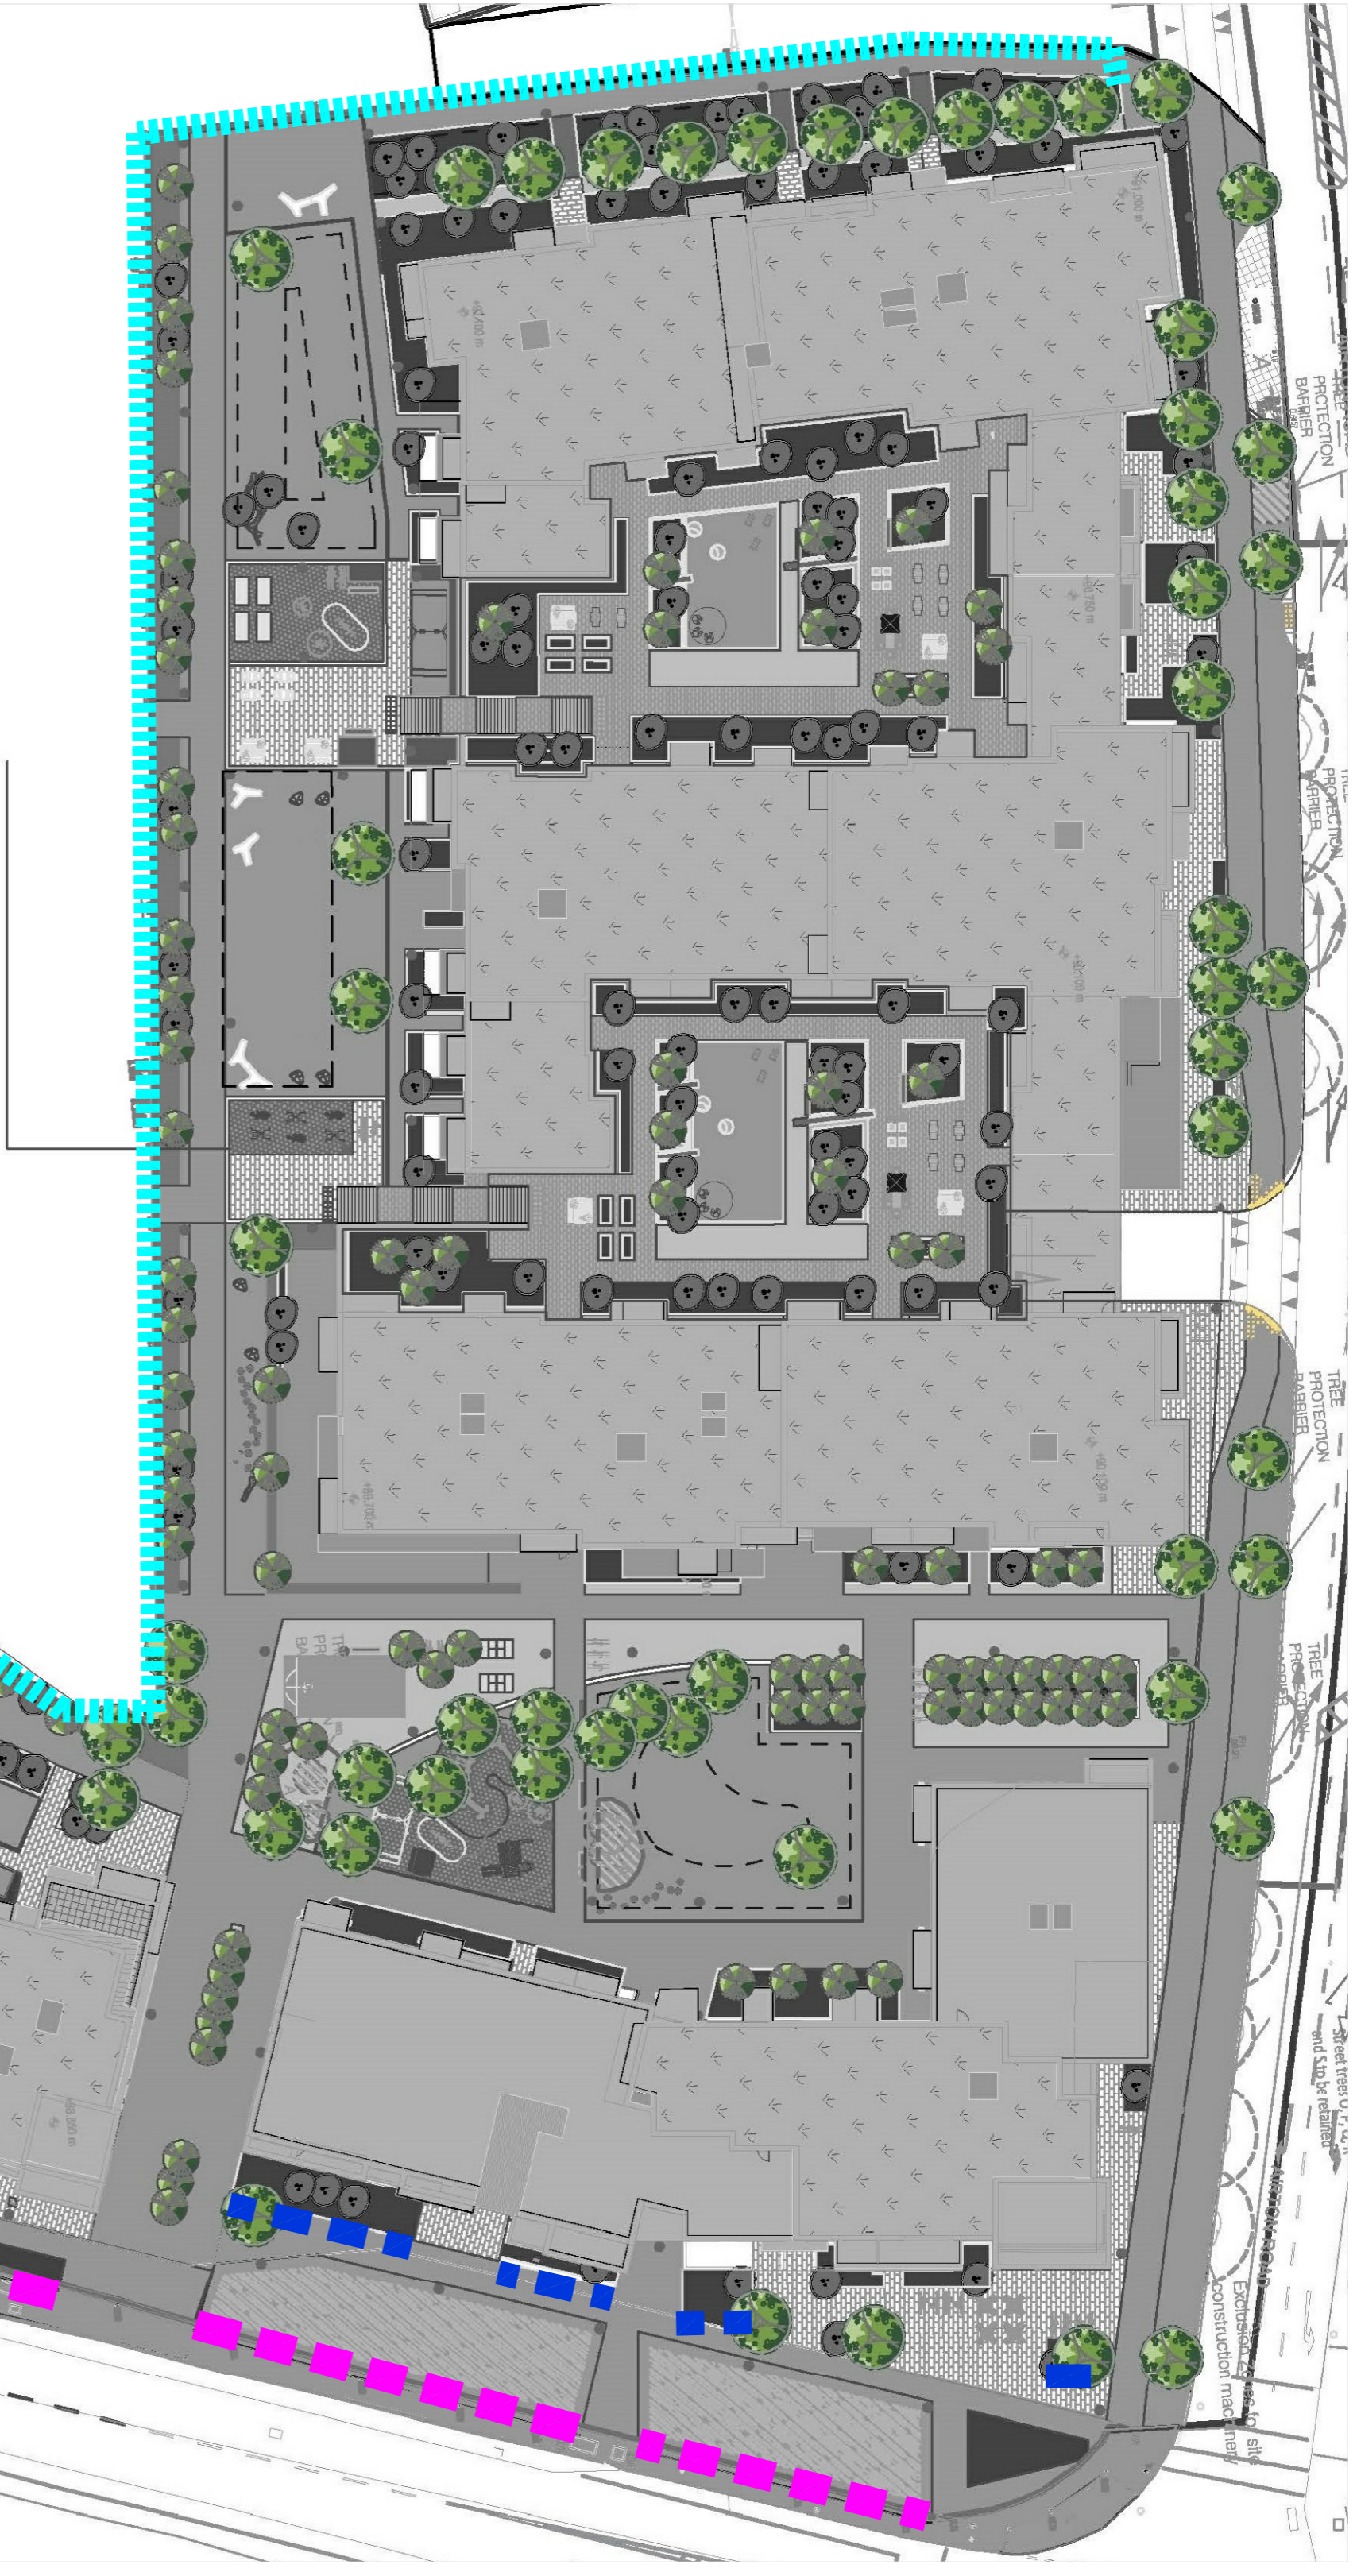

CLIENT GREENLEAF HOMES LIMITED		PROJECT The former Galilee Site, Athol Road, Tallaght, Dublin 24		JOB NO. L1907	
CLIENT Mitchell + Associates Urban Design		PROJECT The former Galilee Site, Athol Road, Tallaght, Dublin 24		JOB NO. L1907	
NOTES Do Not Scale. Use Figure Dimensions Only. Scale: 1:25 This drawing is Copyright of Mitchell + Associates		DRAWING DATE: 2023/11/24	SCALE: 1:25 @ A1	DRAWN BY: S.M.	REVISION: 1/09
