




1 BLOCK 2 – ELEVATION A2
Scale: 1:200

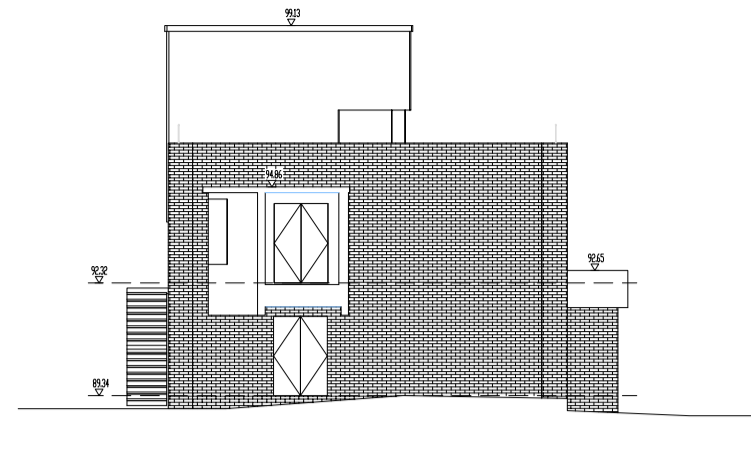


1 BLOCK 2 – ELEVATION B2
Scale: 1:200

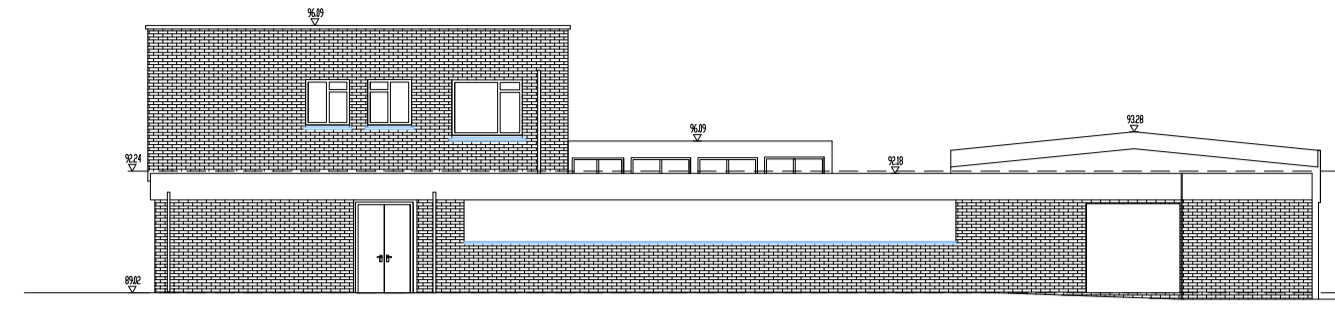


1 BLOCK 3 – ELEVATION A3
Scale: 1:200

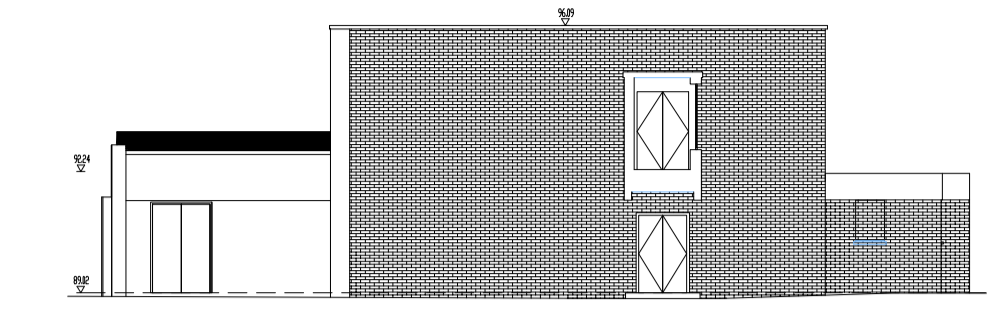


1 BLOCK 3 – ELEVATION B3
Scale: 1:200

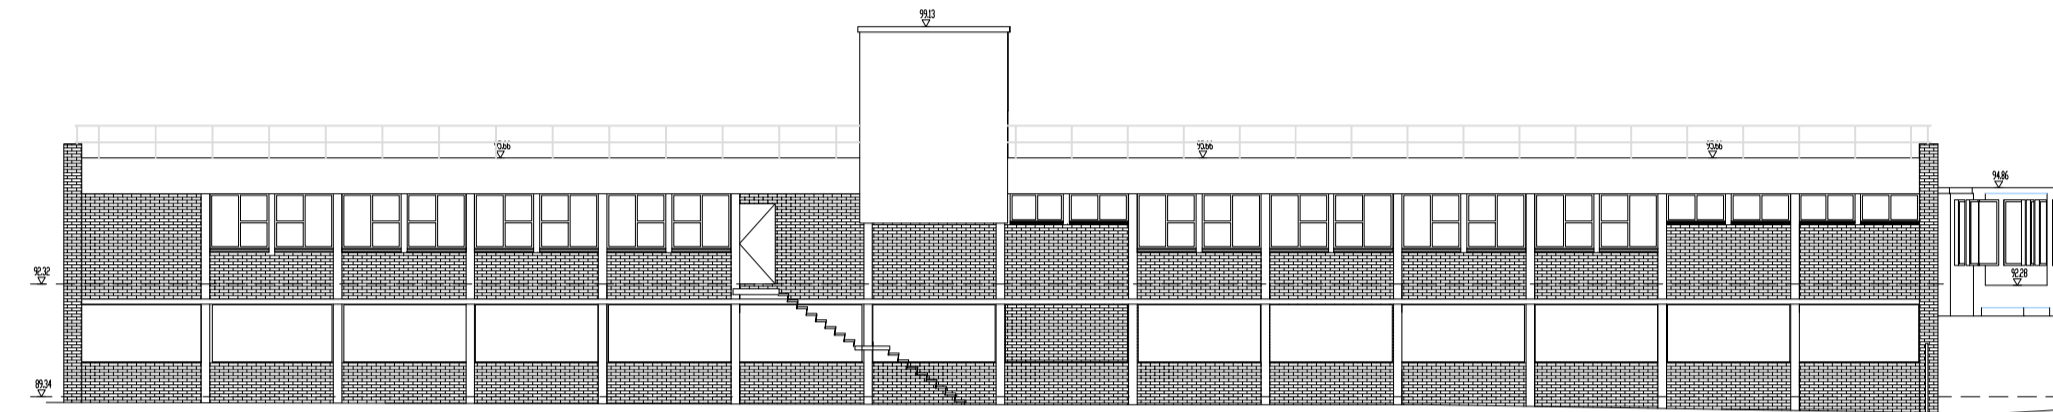


1 BLOCK 2 – ELEVATION C2
Scale: 1:200

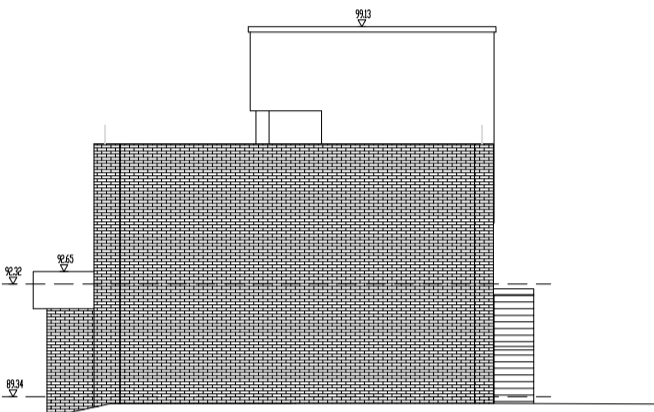


1 BLOCK 2 – ELEVATION D2
Scale: 1:200

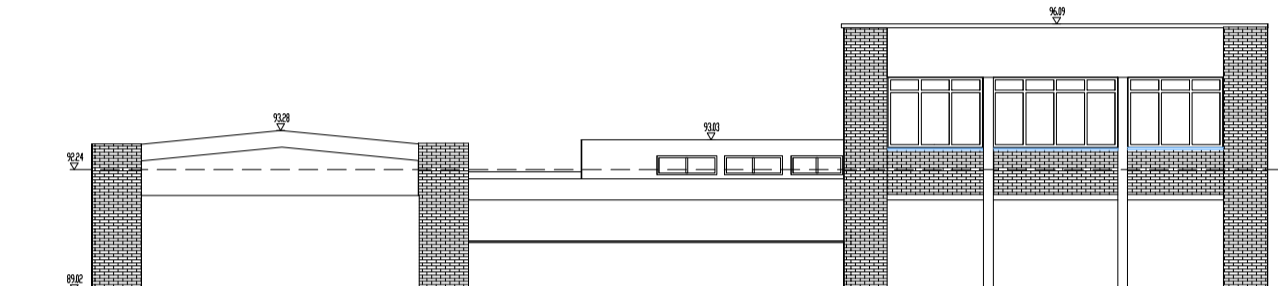


1 BLOCK 3 – ELEVATION C3
Scale: 1:200

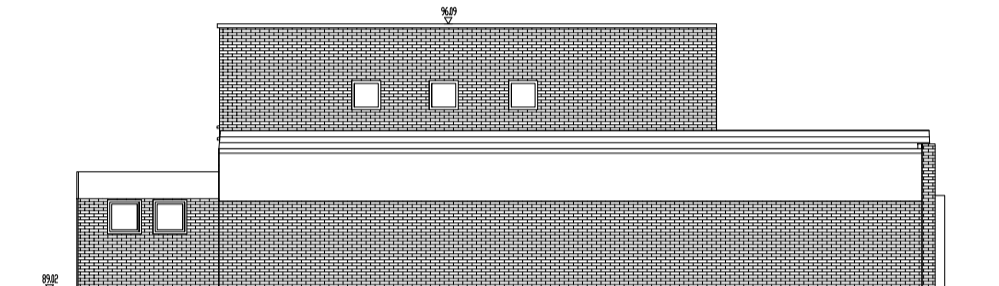


1 BLOCK 3 – ELEVATION D3
Scale: 1:200

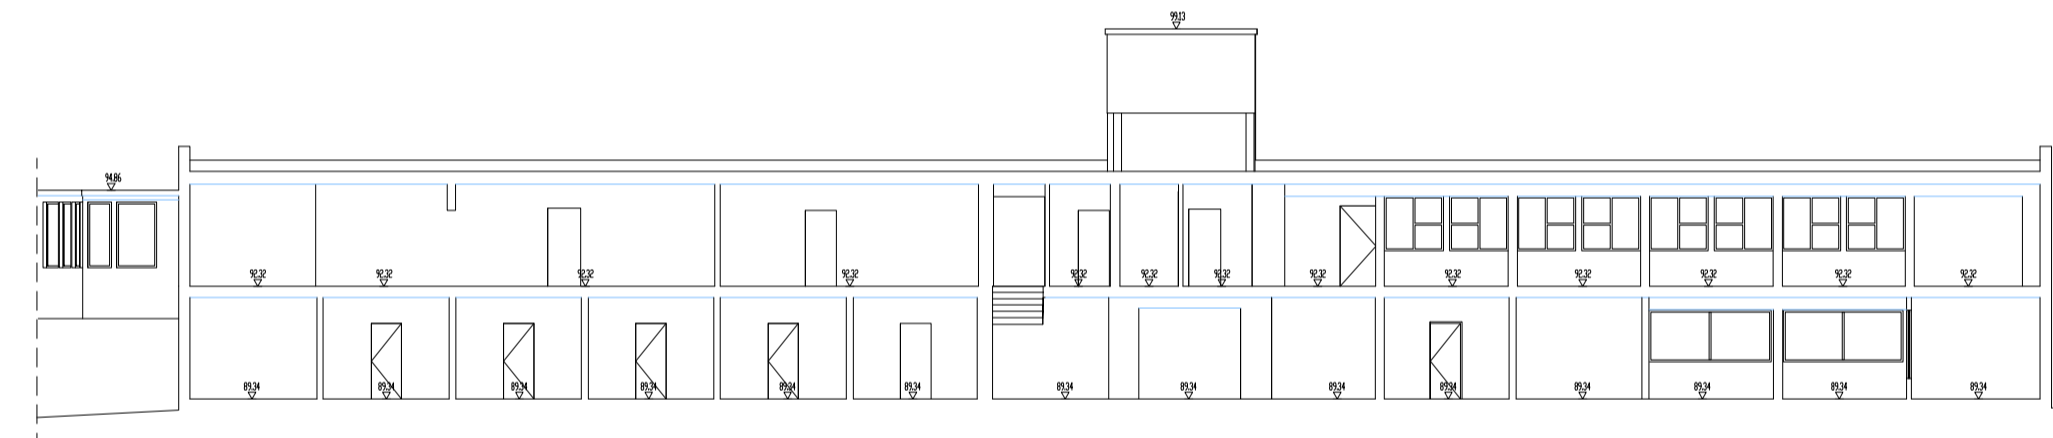


1 BLOCK 2 – SECTION 4
Scale: 1:150

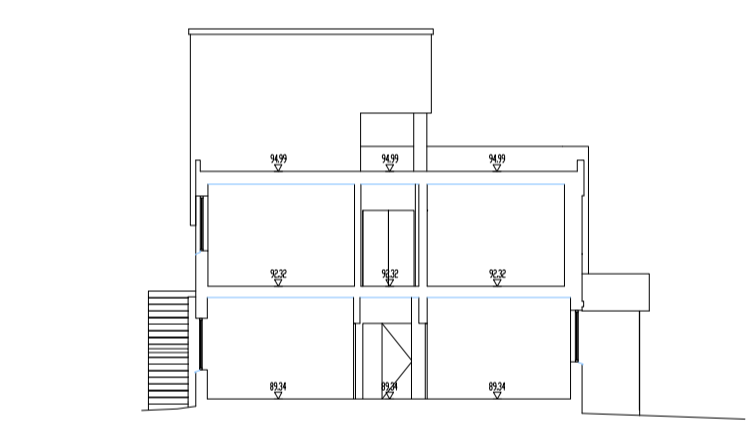


1 BLOCK 2 – SECTION 5
Scale: 1:150

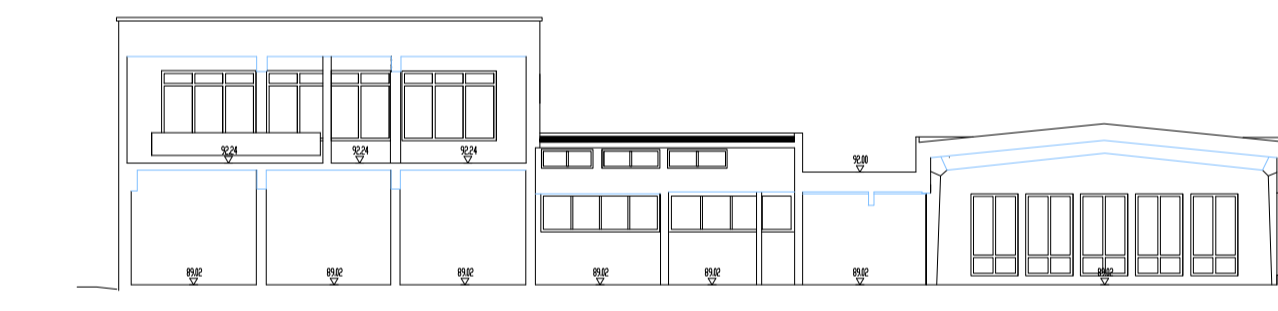

1 BLOCK 3 – SECTION 6
Scale: 1:200

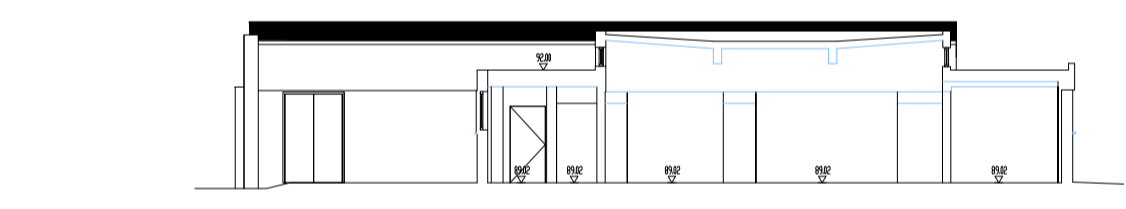


1 BLOCK 3 – SECTION 7
Scale: 1:200

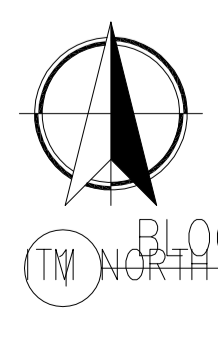


SURVEY NOTES
 1. ALL LEVELS ARE RELATED TO MALIN HEAD DATUM (OSGM15)
 2. ALL DIMENSIONS ARE IN METERS UNLESS OTHERWISE STATED.
 3. ANY DISCREPANCIES IN THE SURVEY SHOULD BE REPORTED TO GEODATA SURVEYING LTD IMMEDIATELY.
 4. DO NOT SCALE, THIS SHALL ONLY BE PERMITTED IN DIGITAL FORM.
 5. GRID IS 20m X 20m

SYMBOLS

+100	SPOT LEVEL	G	GULLY	AV	AIR VALVE	AJ	ARMSTRONG JUNCTION	GATE	GATE	ESB	OVERHEAD ESB LINE	SEN	SEW	UB	SOFFIT BEAM	RIDGE	RIDGE LEVEL	FULL	FULL SEWER	UNIDENTIFIED	UNIDENTIFIED ON SIGNAL	TRAFFIC	TRAFFIC
CS	CONTROL SURVEY STATION	W	WATER METER	FH	FIRE HYDRANT	LP	LAMP POST	SW	SURFACE WATER LEVEL	ESB	OVERHEAD TEL LINE	TA	TREE ACTUAL SPREAD	SC	SOFFIT CEILING	EAVES	SOFFIT LEVEL	STORM	STORM SEWER	ELECTRICAL	ELECTRICAL	TRENCH	TRENCH
M/D	MANHOLE COVER	SV	SLUICE VALVE	TI	TEL INSP CHAMBER	TP	TELECOM POLE	W	WATER RELEASE	ESB	SELECTION POLE	TH	THEO TALK	HEAD	HEAD TO FTL	FTL	FINISH FLOOR LEVEL	COMB	COMBINED SEWER	PUBLIC	PUBLIC LIGHTING	COMB	COMBINED SEWER
UL	UTILITY INSP CHAMBER	SC	STOP COCK	MP	MINI PILLAR	EP	ESB POLE	IL	INVERT LEVEL	TOP	TOP TAG	BL	BOLLARD	WB	WINDOW BOARD TO FTL	REG	REG REF NUMBER	ESB	ESB BOX	UNIDENTIFIED	UNIDENTIFIED GPK	ESB	ESB BOX

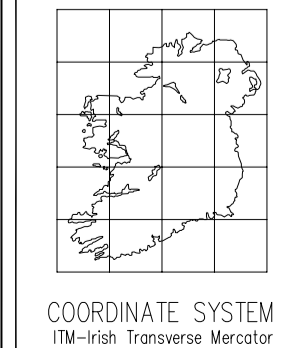

KEY PLAN

 

IS	15-05-19	REL SURVEY	IK	KIB
IS	15-05-19	MS	IK	KIB
IS	15-05-19	SPATIAL SURVEY	IK	KIB
REVISION	DATE	DESCRIPTION	DRN BY	DD BY



47 Oliver Plunkett Street Bandon, Co. Cork. P72 A443
 Phone: (+353) (0)23 8852798 Fax: (+353) (0)23 8852799
 Email: info@geodatasurveying.ie Website: www.geodatasurveying.ie

Client:	Greenleaf Homes Limited
Project:	"The development as described in the planning report"
Title:	BLOCK 2 & 3 – Sections
Scale:	1-200
Dwg. No:	18611-301
Date:	21-08-19
Sheet:	A1