

05 February 2020

An Bord Pleanála,
64 Marlborough Street,
Dublin 1.

Re: Planning Application by Bord na Móna Powergen Ltd. for the Derrinlough Wind Farm development consisting of 21 No. wind turbines and all associated infrastructure within the listed townlands at Derrinlough in the County of Offaly.

Dear Sir/Madam,

We, Bord na Móna Energy Ltd. of Main Street, Newbridge, County Kildare, hereby confirm that we are the freehold and beneficial owners of the lands delineated by the red line on the Map (Drawing No. BNM-PG-NB-04-13) attached hereto and where registered or pending registration being all of /part of:

Folio: OY25235F, OY30203F, OY26053F, OY28097F, OY8610, OY26055F, OY18096, OY26056F, OY26047F, OY23918F, OY4020F, OY24678F, OY6320F, OY26883F, OY22642F, OY4920, OY4901, OY4900, OY24769F, OY25588F, OY24679F, OY25317F, OY30318F, OY23345F, OY30168F, OY3037F, OY30314F, OY30315F, OY30300F, OY30308F, OY26322F, OY24676F, OY25497F, OY26303F.

And the lands the subject of Dealing Numbers:

D2019LR008087A, D2019LR060535B, D2019LR008311M, D2019LR019310W, D2019LR187725G, D2019LR008097C, D2019LR041746E, D2019LR019176M, D2019LR056051G, D2019LR094024T, D2019LR148638U, D2019LR008124K, D2019LR008171U, D2019LR041574C, D2019LR018099M.


All of the foregoing lands contained within the townlands of, Balliver, Broughal, Carrick (Garrycastle by), Clongawny More, Cloonacullina, Clooneen, Coolreagh or Cloghanhill, Cortullagh or Grove, Crancreagh, Dernafanny, Derrinlough, Derryad (Eglish by), Derrymullin and Loughderry, Drinagh, Galros East, Galros West, Guernal, Kilcamin, Lumcloon, Mullaghakaraun Bog, Stonestown, and Timolin.

We provide herewith our consent to Bord na Móna Powergen Ltd. to include our lands as described above in a planning application pursuant to Section 37E of the Planning and Development Act, 2000 (as amended) for Derrinlough Wind Farm "the proposed development" within the listed townlands at Derrinlough, County Offaly.

BORD NA MÓNA

Naturally Driven

Signed,



Name (Block Letters),

ANNA-MARIE CURREY
COMPANY SECRETARY


Bord na Móna
Energy Limited
Registered Office:
Main Street
Newbridge
Co Kildare
W12 XR59
Ireland

Bord na Móna
Fuinneamh Teo
Oifig Chláraithe:
An bPríomhshráid
Droichead Nua
Co Chill Dara
W12 XR59
Éire

Tí/Fón: +353 (0) 45 439 000
Fí/Facs: +353 (0) 45 439 001

www.bordnamona.ie

Registered No/Uimhir Chláraithe: 303287
Directors/Stúirthóirí:
G Breen, P Casey, J Lane, M McGloin,
E Tynan.

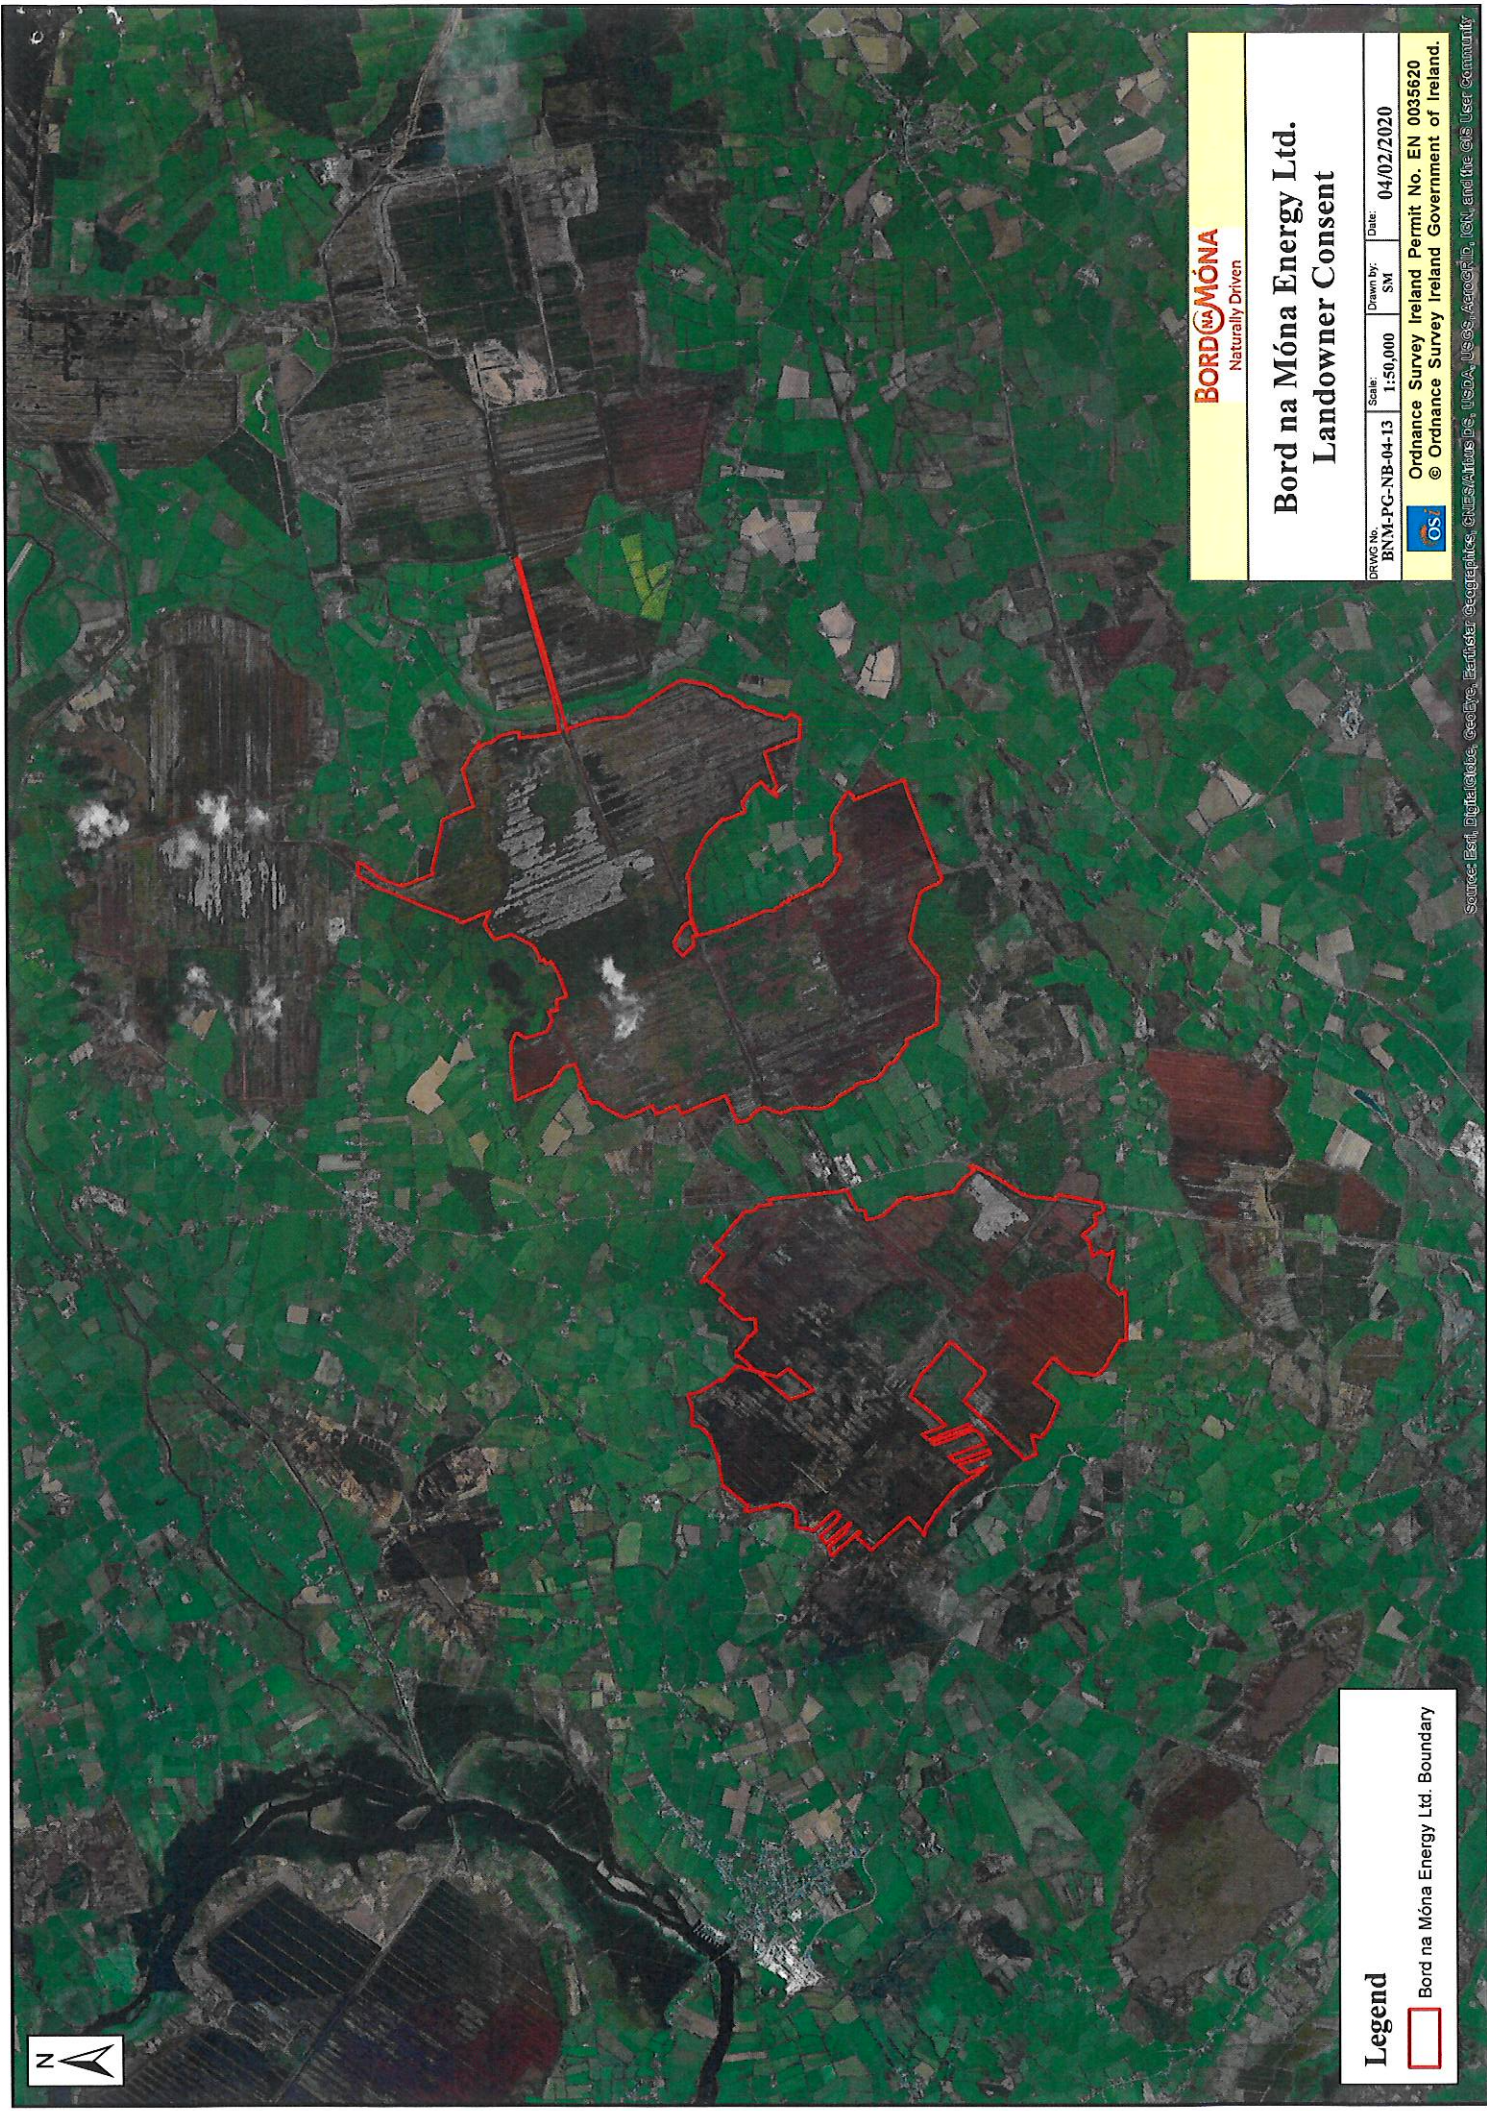


Legend

 Bord na Móna Energy Ltd. Boundary



**Bord na Móna Energy Ltd.
Landowner Consent**

Drawn No. BNM-PG-NB-04-13	Scale 1:50,000	Drawn by SM	Date 04/02/2020
 Ordnance Survey Ireland Permit No. EN 0035620 © Ordnance Survey Ireland Government of Ireland.			

Source: Esri, DigitalGlobe, GeoEye, Earthstar (Earthstar), USDA, U.S.G.S., AeroGRID, IGN, and the GIS User Community