
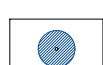
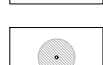












LEGEND

-  CLASS A INDIVIDUAL TREE (HIGH QUALITY - RETENTION HIGHLY DESIRABLE)
-  CLASS B INDIVIDUAL TREE (MODERATE QUALITY - RETENTION DESIRABLE)
-  CLASS C INDIVIDUAL TREE (LOW QUALITY - RETENTION OPTIONAL)
-  CLASS U INDIVIDUAL TREE (RECOMMEND REMOVAL)
-  TREE GROUP (COLOUR REPRESENTING GROUP CLASSIFICATION)
-  CALCULATED ROOT PROTECTION AREA
-  TREES PROPOSED FOR REMOVAL
-  PORTION OF TREE GROUP PROPOSED FOR REMOVAL
-  TEMPORARY GROUND PROTECTION MEASURES TO ARBORIST APPROVAL (SPECIALIST GROUND PROTECTION MATS OR 'CELLWEB' BACKFILLED WITH CRUSHED STONE)
-  POSITION OF TEMPORARY PROTECTIVE BARRIERS TO EXCLUDE ALL CONSTRUCTION ACTIVITIES, (MACHINES & MATERIAL) TO BE INSTALLED PRIOR TO COMMENCEMENT OF WORKS IN ACCORDANCE WITH BS 5837:2012 AS ILLUSTRATED BELOW.

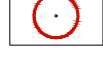

NOTE:
THIS DRAWING IS PRODUCED IN COLOUR. MONOCHROME VERSIONS SHALL NOT BE RELIED UPON.

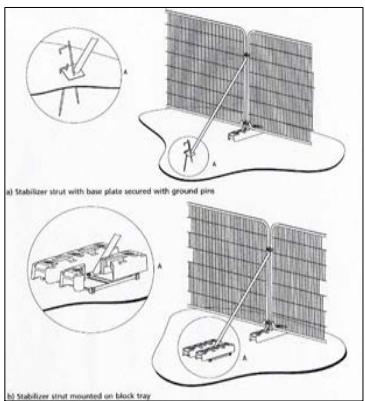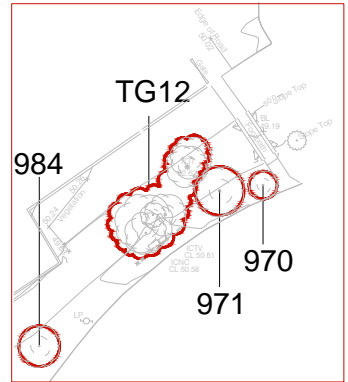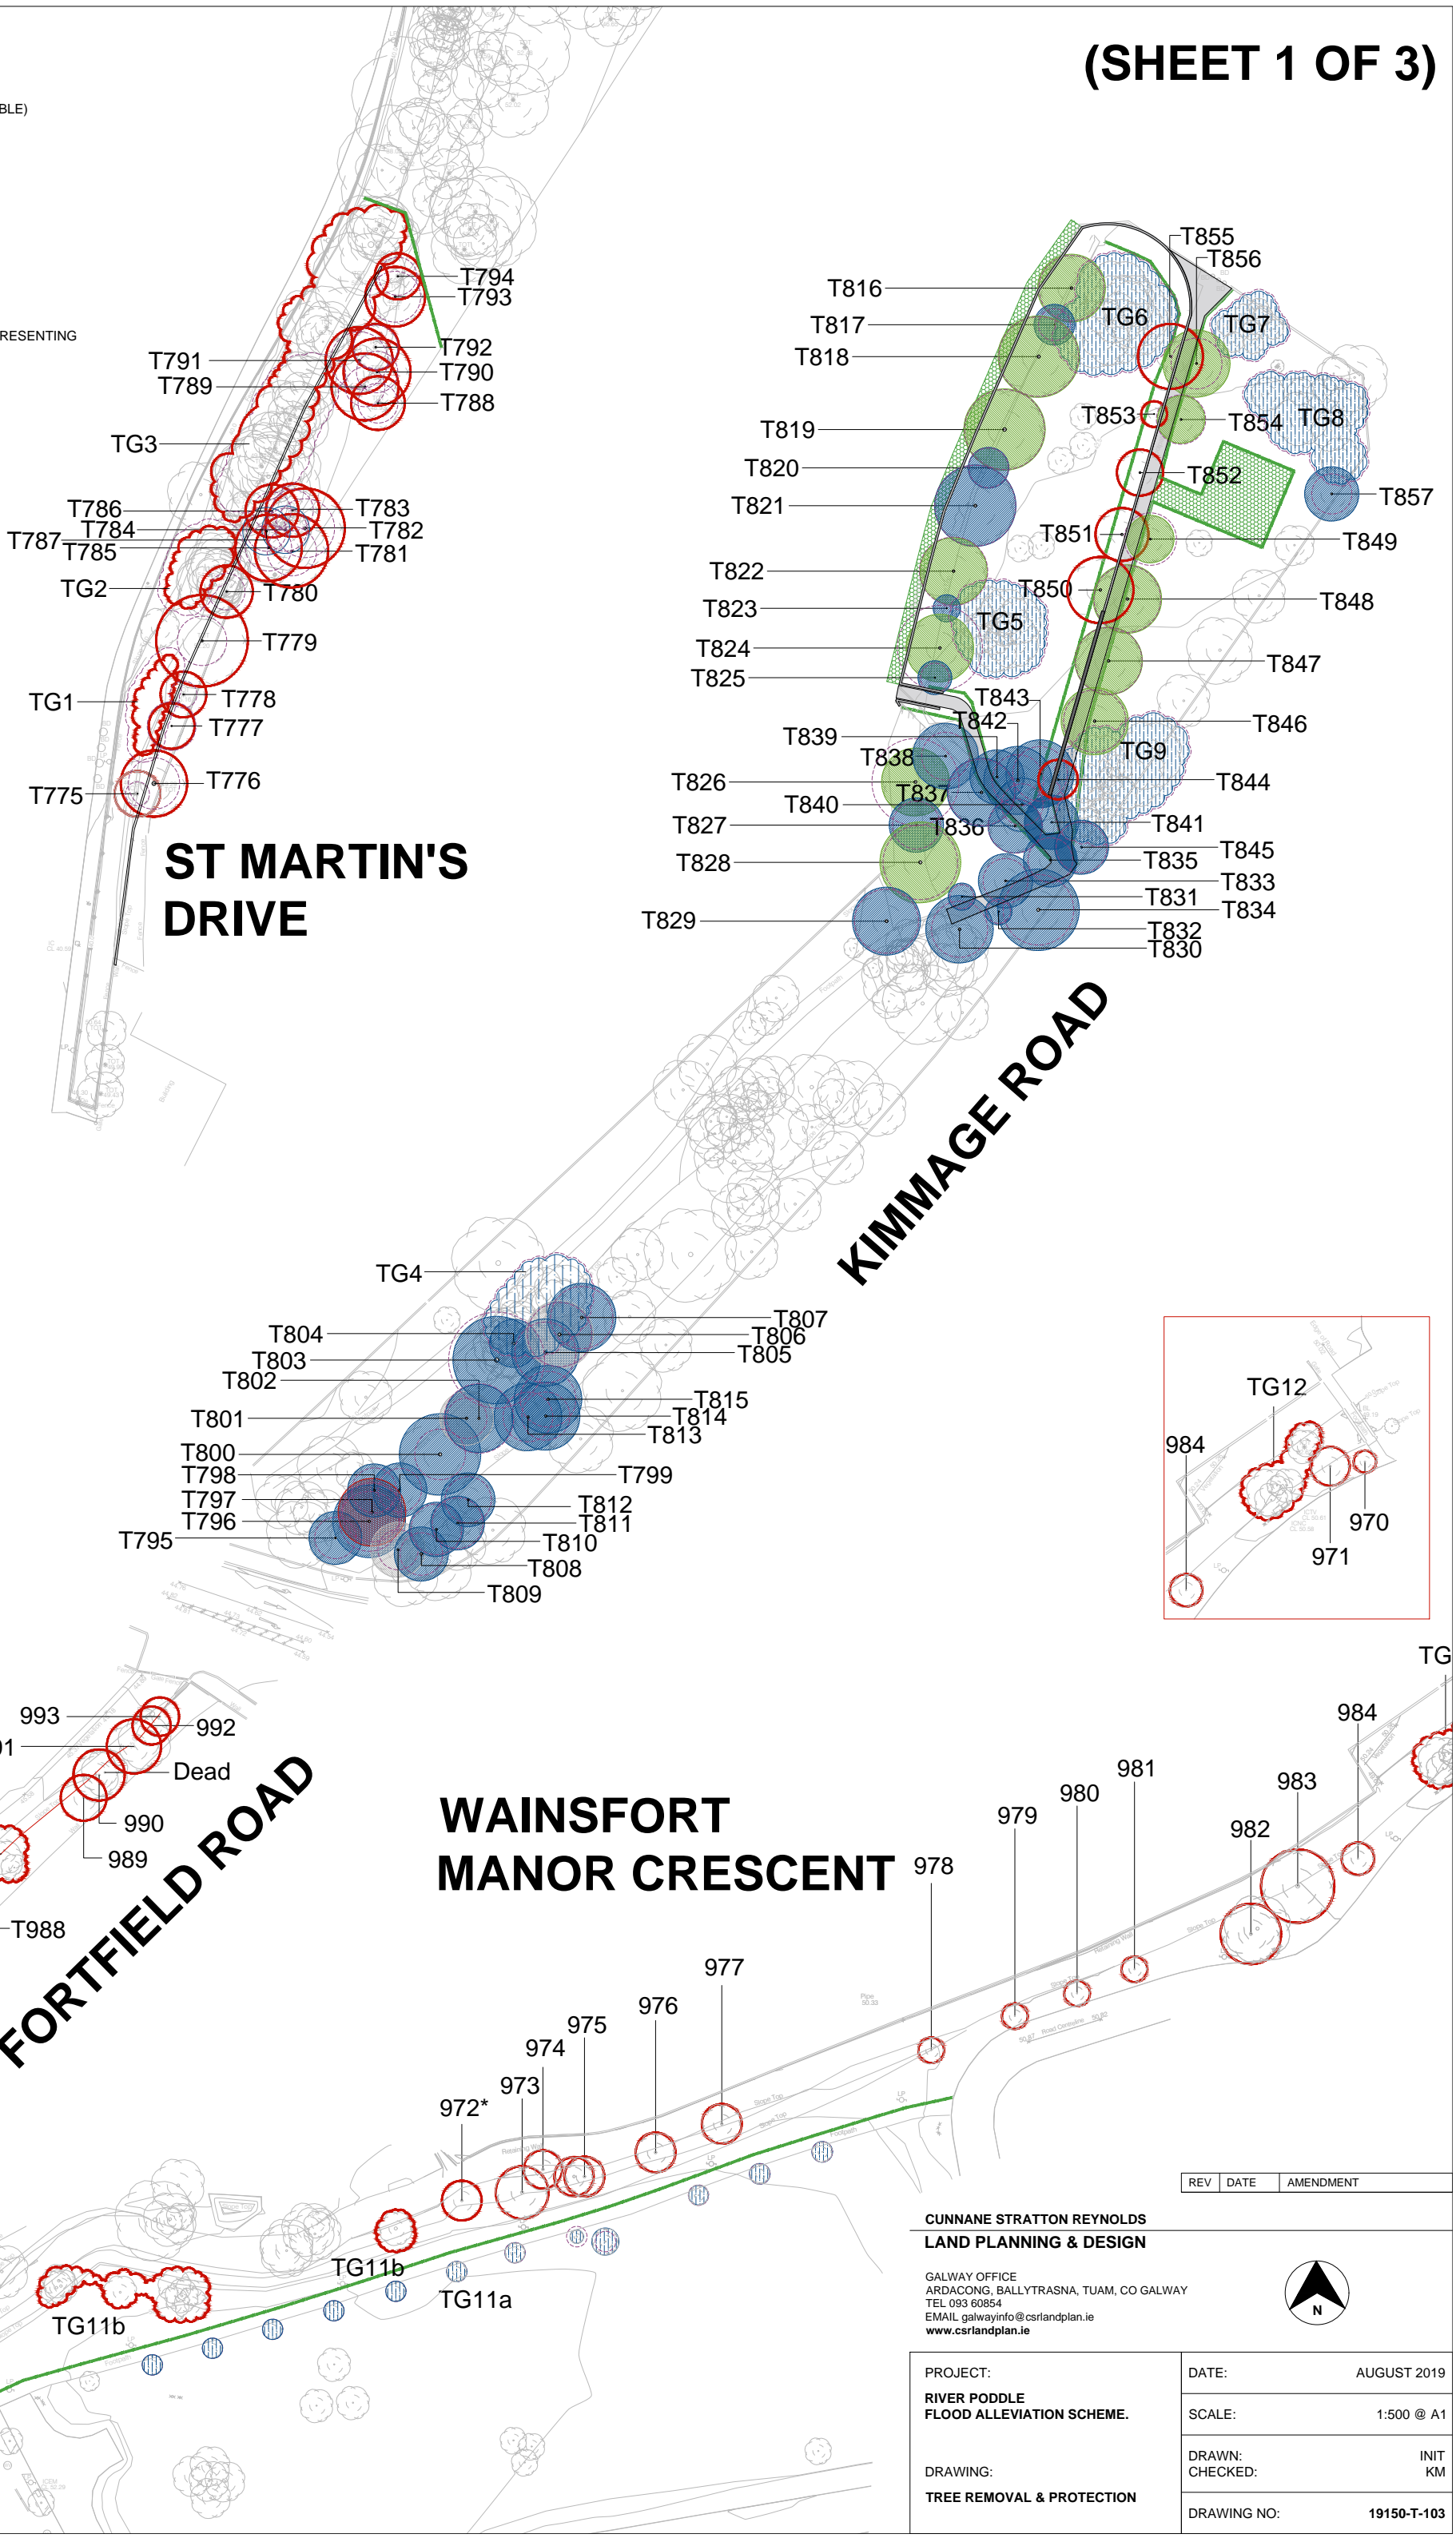

FORTFIELD ROAD

WAINSFORT MANOR CRESCENT

KIMMAGE ROAD


ST MARTIN'S DRIVE

REV	DATE	AMENDMENT



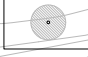
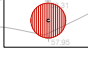





CUNNANE STRATTON REYNOLDS
LAND PLANNING & DESIGN
GALWAY OFFICE
ARDA CONG, BALLYTRASNA, TUAM, CO GALWAY
TEL 093 60854
EMAIL galwayinfo@csrlandplan.ie
www.csrlandplan.ie

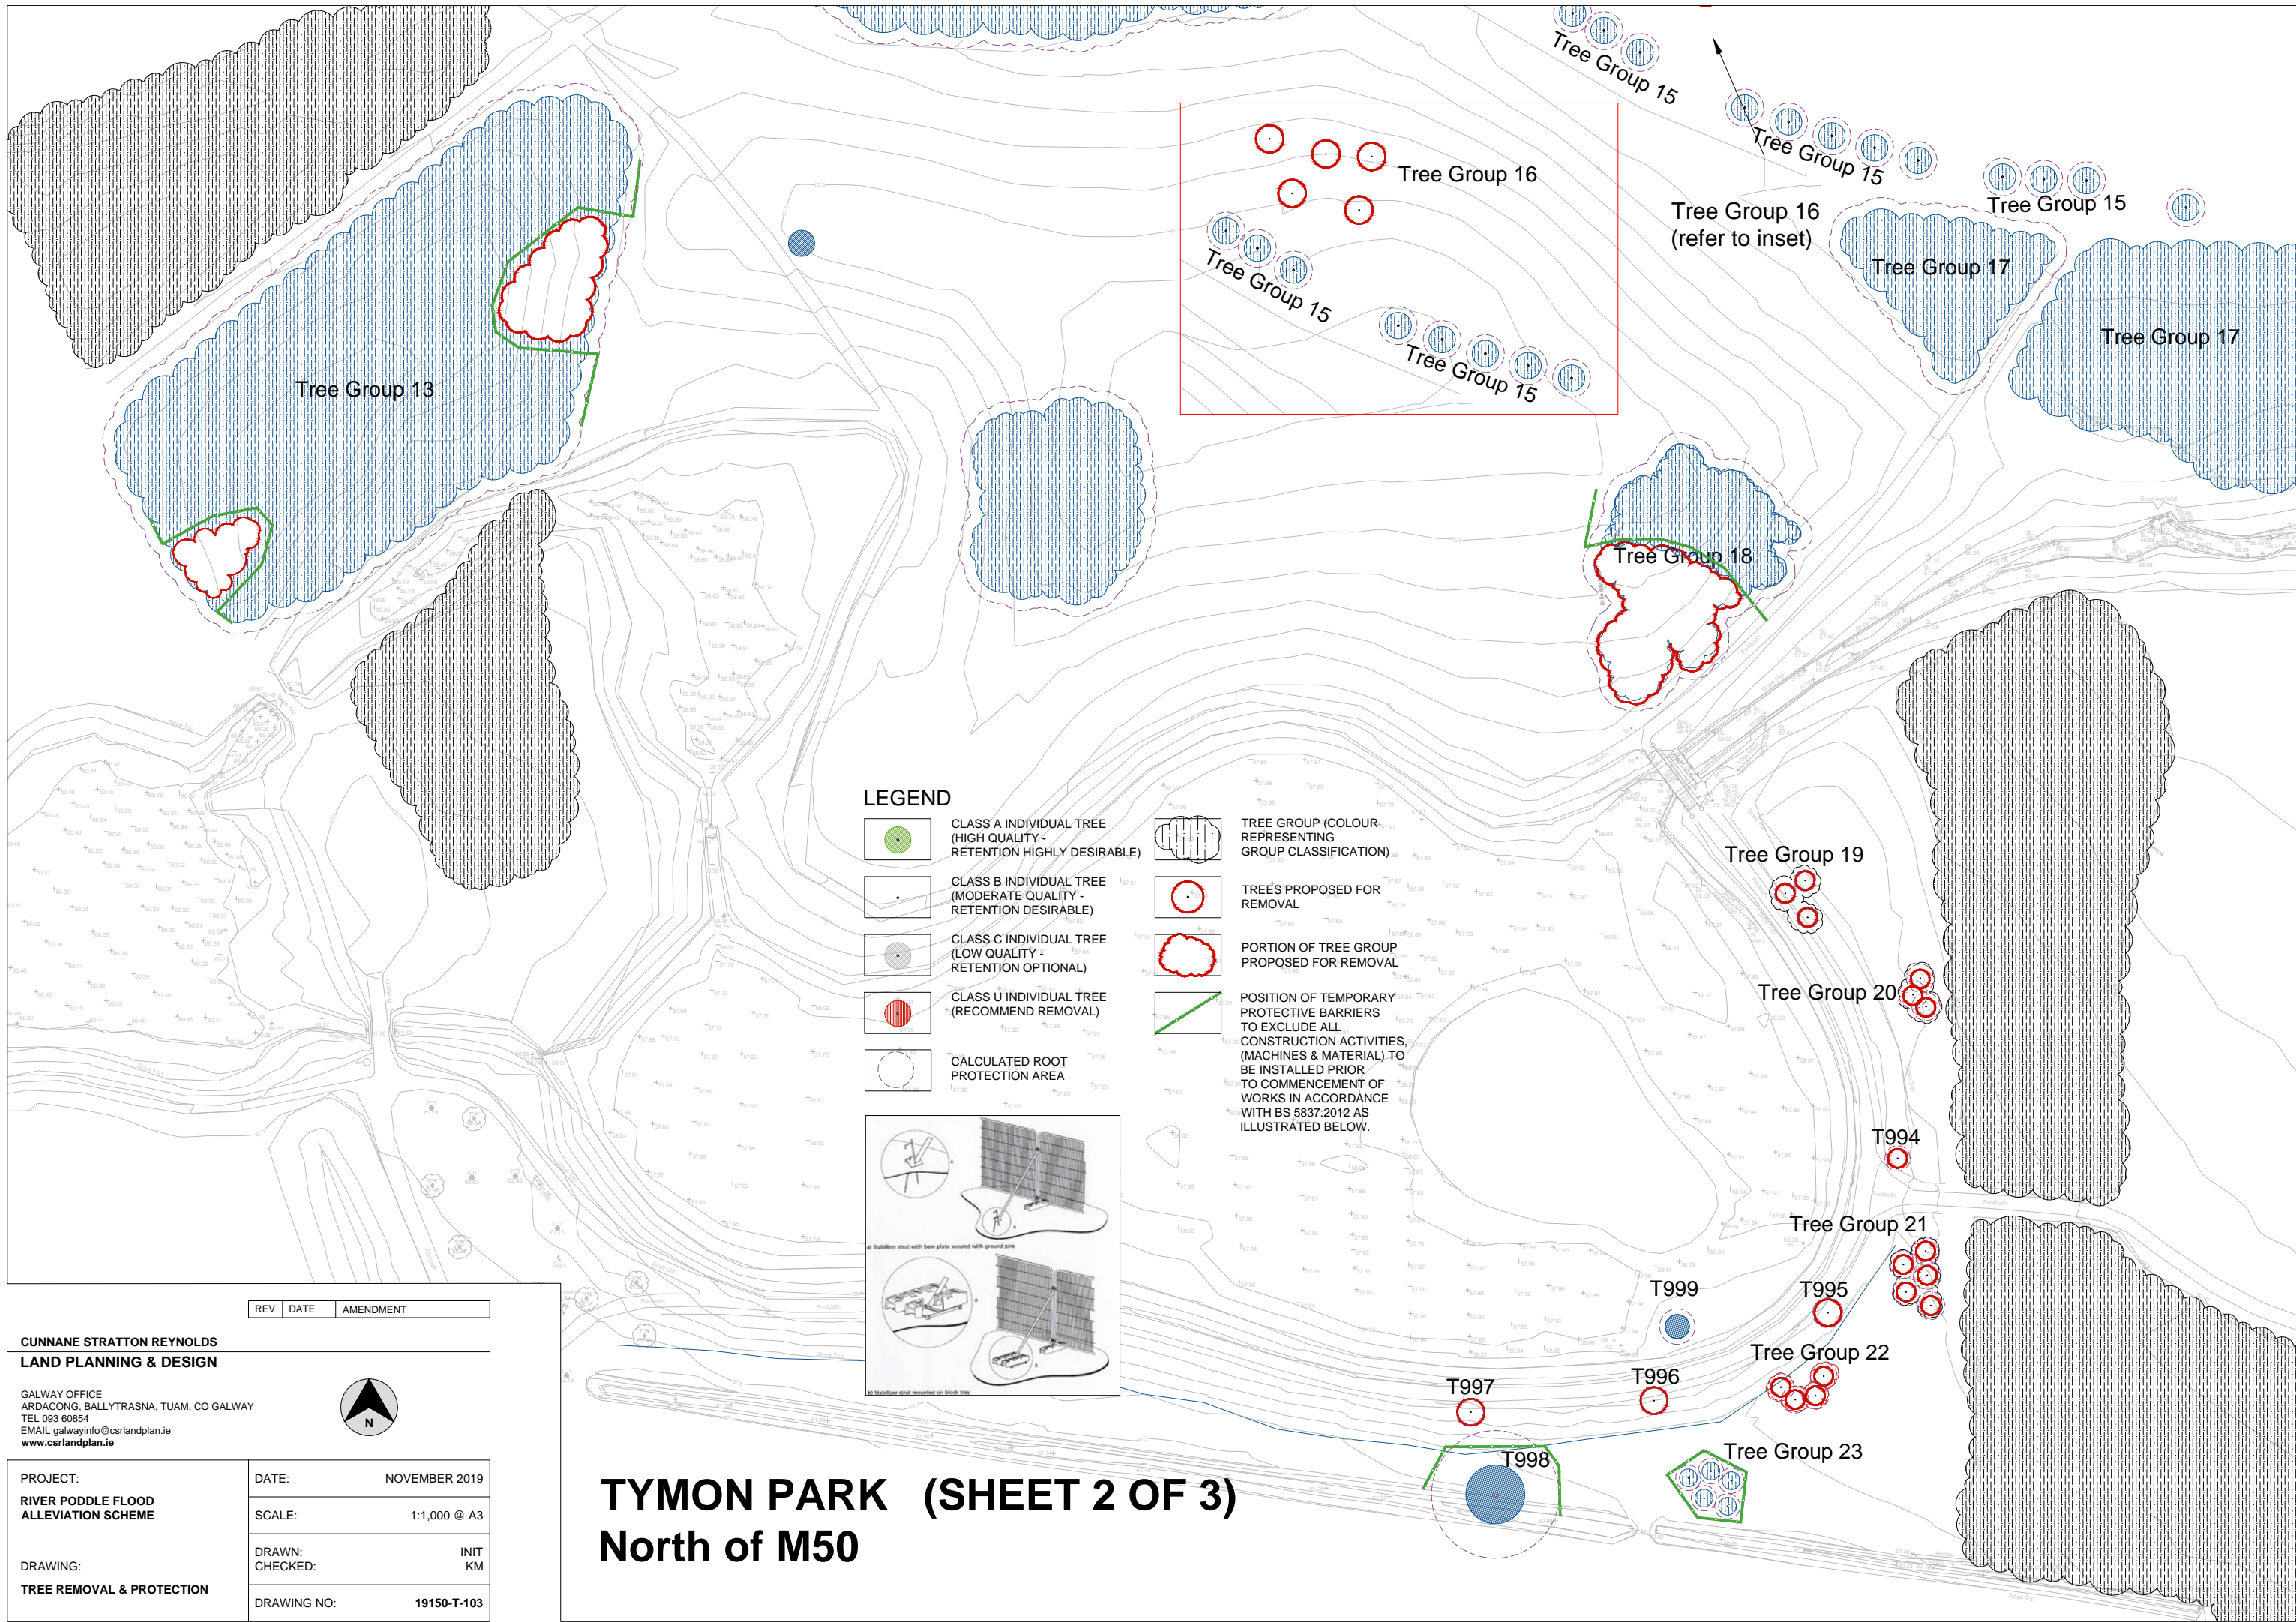


PROJECT: RIVER PODDLE FLOOD ALLEVIATION SCHEME.	DATE: AUGUST 2019
DRAWING: TREE REMOVAL & PROTECTION	SCALE: 1:500 @ A1
	DRAWN: INIT
	CHECKED: KM
	DRAWING NO: 19150-T-103

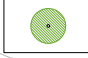

LEGEND

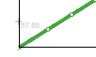-  CLASS A INDIVIDUAL TREE (HIGH QUALITY - RETENTION HIGHLY DESIRABLE)
-  CLASS B INDIVIDUAL TREE (MODERATE QUALITY - RETENTION DESIRABLE)
-  CLASS C INDIVIDUAL TREE (LOW QUALITY - RETENTION OPTIONAL)
-  CLASS U INDIVIDUAL TREE (RECOMMEND REMOVAL)
-  CALCULATED ROOT PROTECTION AREA
-  TREE GROUP (COLOUR REPRESENTING GROUP CLASSIFICATION)
-  TREES PROPOSED FOR REMOVAL
-  PORTION OF TREE GROUP PROPOSED FOR REMOVAL
-  POSITION OF TEMPORARY PROTECTIVE BARRIERS TO EXCLUDE ALL CONSTRUCTION ACTIVITIES, (MACHINES & MATERIAL) TO BE INSTALLED PRIOR TO COMMENCEMENT OF WORKS IN ACCORDANCE WITH BS 5837:2012 AS ILLUSTRATED BELOW.

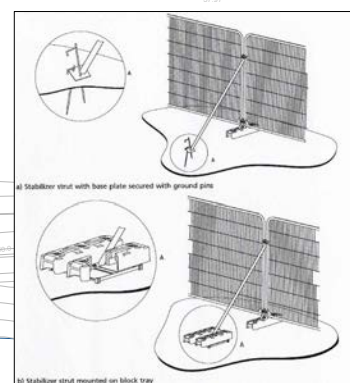

REV	DATE	AMENDMENT


CUNNANE STRATTON REYNOLDS
LAND PLANNING & DESIGN

GALWAY OFFICE
 ARDACONG, BALLYTRASNA, TUAM, CO GALWAY
 TEL 093 60854
 EMAIL galwayinfo@csrlandplan.ie
 www.csrlandplan.ie



PROJECT: RIVER PODDLE FLOOD ALLEVIATION SCHEME	DATE: NOVEMBER 2019
DRAWING: TREE REMOVAL & PROTECTION	SCALE: 1:1,000 @ A3
	DRAWN: INIT
	CHECKED: KM
	DRAWING NO: 19150-T-103


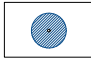
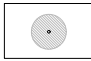
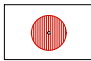


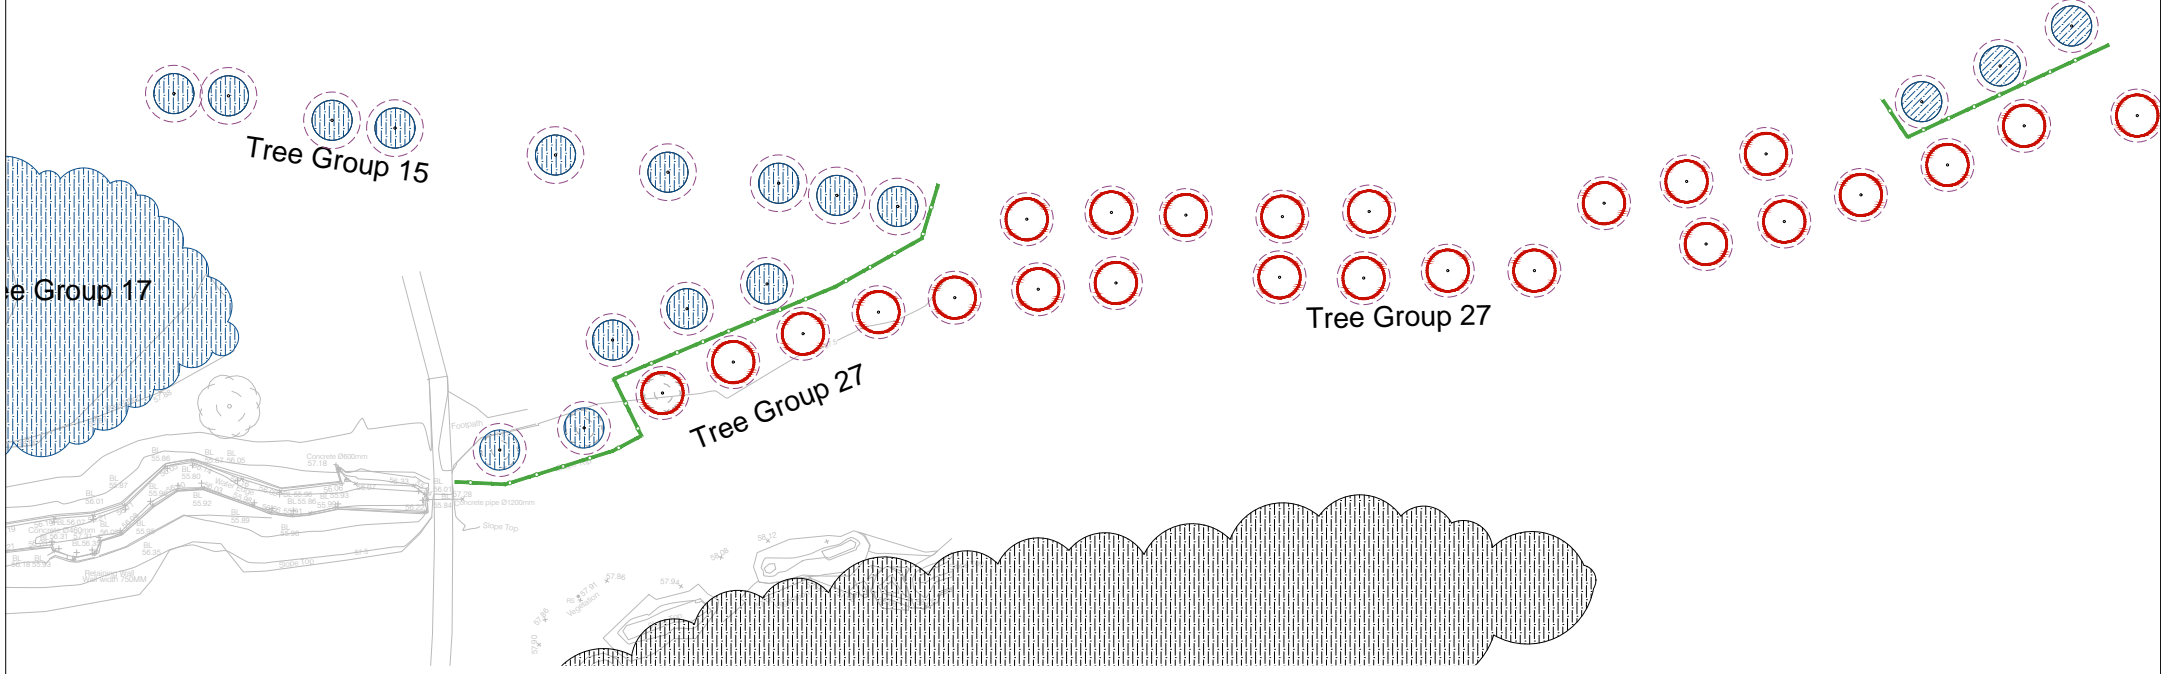

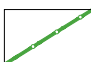
TYMON PARK (SHEET 2 OF 3)
North of M50




TYMON PARK South of M50



LEGEND

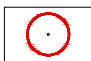
-  CLASS A INDIVIDUAL TREE (HIGH QUALITY - RETENTION HIGHLY DESIRABLE)
-  CLASS B INDIVIDUAL TREE (MODERATE QUALITY - RETENTION DESIRABLE)
-  CLASS C INDIVIDUAL TREE (LOW QUALITY - RETENTION OPTIONAL)
-  CLASS U INDIVIDUAL TREE (RECOMMEND REMOVAL)
-  TREE GROUP (COLOUR REPRESENTING GROUP CLASSIFICATION)
-  CALCULATED ROOT PROTECTION AREA
-  TREES PROPOSED FOR REMOVAL
-  PORTION OF TREE GROUP PROPOSED FOR REMOVAL
-  POSITION OF TEMPORARY PROTECTIVE BARRIERS TO EXCLUDE ALL CONSTRUCTION ACTIVITIES, (MACHINES & MATERIAL) TO BE INSTALLED PRIOR TO COMMENCEMENT OF WORKS IN ACCORDANCE WITH BS 5837:2012 AS ILLUSTRATED BELOW.

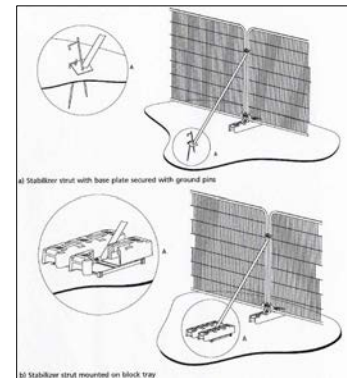

NOTE:

THIS DRAWING IS PRODUCED IN COLOUR. MONOCHROME VERSIONS SHALL NOT BE RELIED UPON.

TYMON PARK South of M50

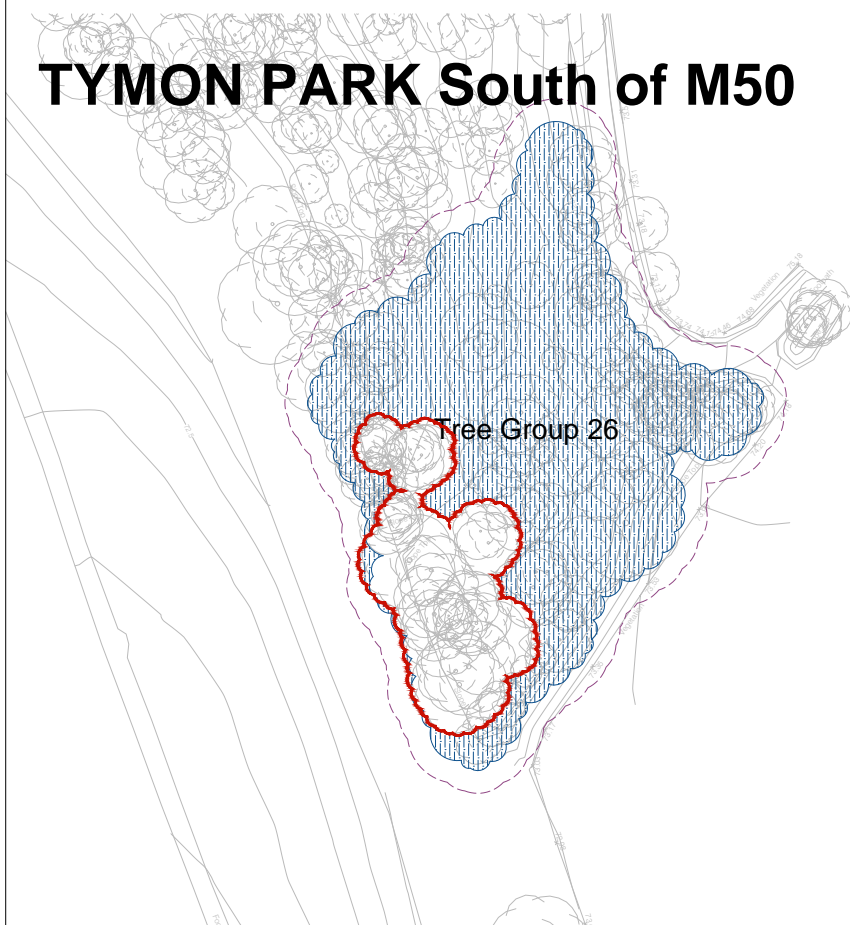

REV	DATE	AMENDMENT

**CUNNANE STRATTON REYNOLDS
LAND PLANNING & DESIGN**

GALWAY OFFICE
ARDA CONG, BALLYTRASNA, TUAM CO GALWAY
TEL 093 60854
EMAIL galwayinfo@csrlandplan.ie
www.csrlandplan.ie



PROJECT: RIVER PODDLE FLOOD ALLEVIATION SCHEME	DATE: NOVEMBER 2019
DRAWING: TREE REMOVAL & PROTECTION	SCALE: 1:1,000 @ A3
	DRAWN: INIT
	CHECKED: KM
	DRAWING NO: 19150-T-103