

NOTES :
 1. ALL DIMENSIONS ARE SHOWN IN mm UNLESS OTHERWISE STATED.
 NB. THIS DRAWING MUST BE PRINTED IN COLOUR.


LEGEND

EXISTING EQUIPMENT

PROPOSED EQUIPMENT

PROPOSED 220 kV CABLE

SECTION
 SCALE 1:200

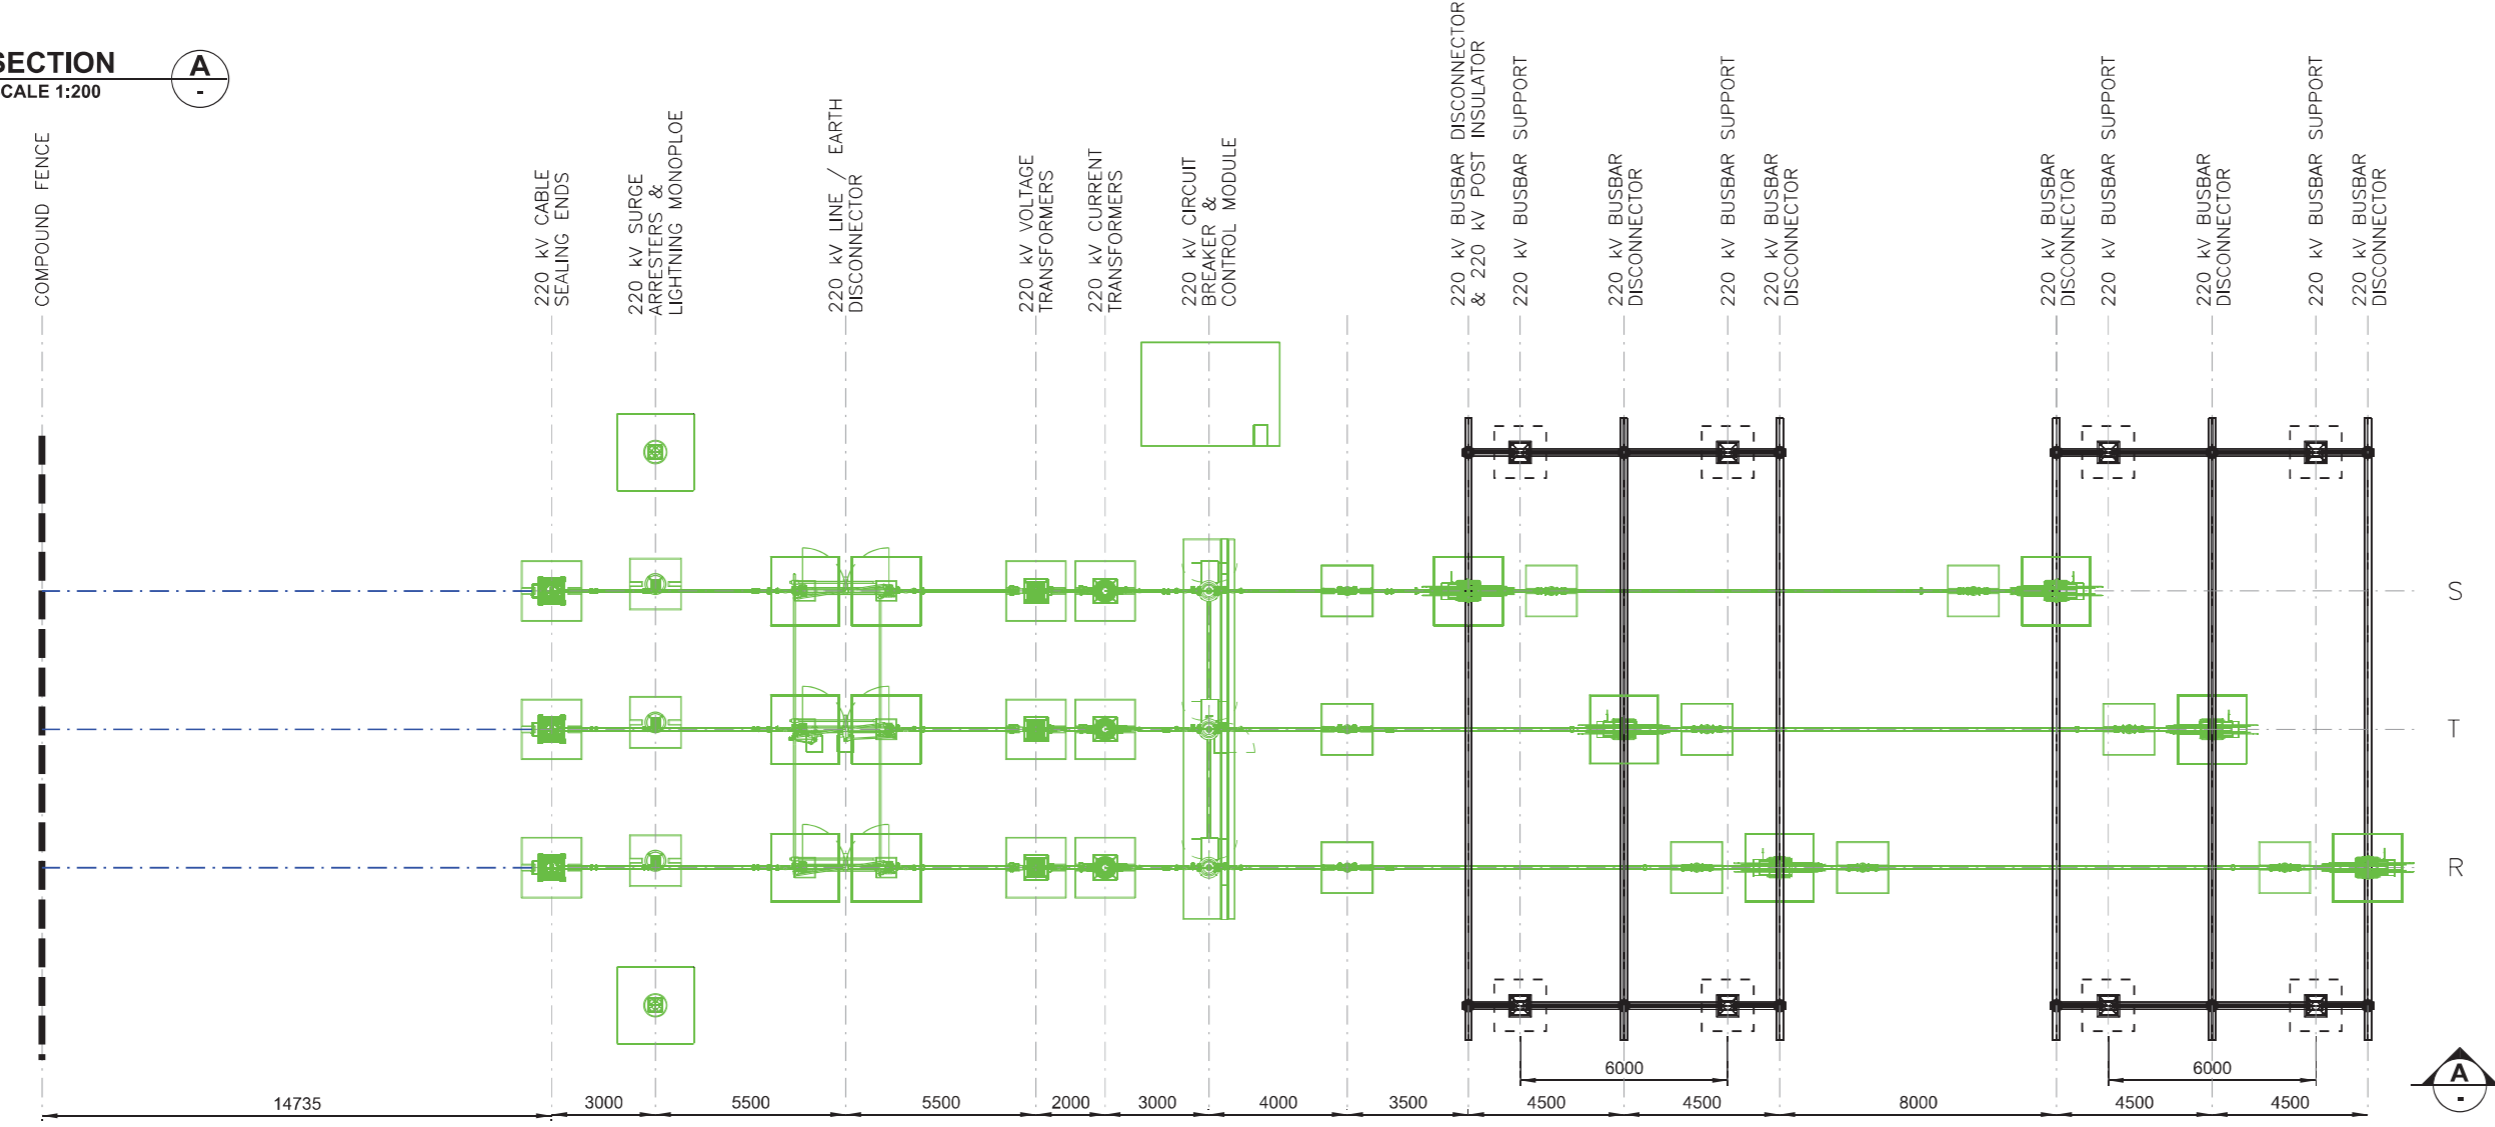

PLAN
 SCALE 1:200

| | | | | | | | |
|---|---|----------------------|----|-------|------|------|------|
| 001 | F6 DISTANCE BETWEEN CB AND PANTOGRAPH INCREASED, DISTANCE BETWEEN VT & L/E DISCONNECTOR INCREASED, DISTANCE BETWEEN L/E DISCONNECTOR & SA INCREASED IN LINE WITH STANDARD LAYOUT. | EC | AG | AM:CA | CT | | |
| 000 | 02/10/19 INITIAL VERSION | | | | | | |
| Rev | Date | Revision Description | | Dr. | Proc | Ver. | App. |
| Purpose of Issue - Preliminary unless indicated | | | | | | | |
| Client Approval <input type="checkbox"/> Planning <input checked="" type="checkbox"/> Tender <input type="checkbox"/> Construction <input type="checkbox"/> As-built <input type="checkbox"/> | | | | | | | |

ES3 Engineering and Major Projects,
 One Dublin Airport Central,
 Dublin Airport, Changeman,
 Co. Dublin, K15T K1ZL, Ireland.
 Tel: +353 (0)1 709 8000. Web: www.es3.ie
 Engineering and Major Projects is a division of ESB.

| | |
|----------|---------------------------|
| Client | EIRGRID |
| Project | CORDUFF 220 kV SUBSTATION |
| Contract | CP1009 |

| | |
|---------------------|---|
| Production Unit | Networks Engineering |
| Drawing Title | CORDUFF 220 kV SUBSTATION PLANNING PERMISSION APPLICATION 220 kV LINE BAYS F6 & F11 |
| F6 PLAN & ELEVATION | |

| | | | | | | | | | | | | | | | | | | | | | | | | | | | | | |
|----------------------|--|--|--|--|-------------------|--|--|--|--|---------------------|--|--|--|--|------------------------|--|--|--|--|---------------------------|--|--|--|--|--|--|--|--|--|
| DRAWN: E.Cunningham | | | | | PRODUCED: A.Harte | | | | | VERIFIED: A.McAuley | | | | | APPROVED: C.Tormey | | | | | APPROVAL DATE: 08/10/2019 | | | | | | | | | |
| CLIENT REF: TC221940 | | | | | | | | | | No. OF SHETS: - | | | | | SIZE: A2 | | | | | SCALE: N/A | | | | | | | | | |
| Drawing Number | | | | | | | | | | | | | | | SHEET REV | | | | | | | | | | | | | | |
| | | | | | | | | | | | | | | | PE610-D040-003-002-001 | | | | | | | | | | | | | | |

COPYRIGHT © ESB
 All rights reserved. No part of this work may be modified, reproduced or copied in any form or by any means - graphic, electronic or mechanical,
 including photocopying, recording, taping or used for any purpose other than its designated purpose, without the written permission of ESB.