
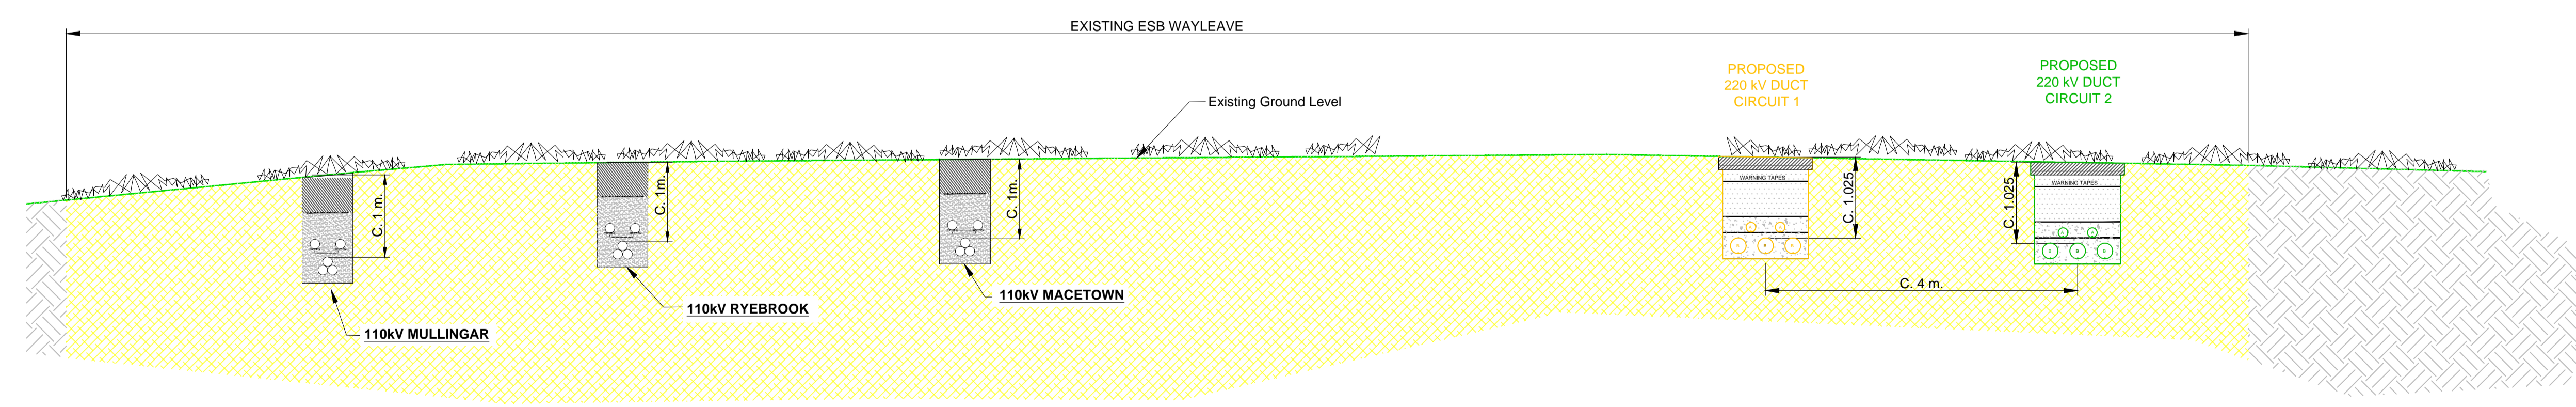


KEY PLAN (NTS)

**LEGEND**

Proposed Route for 220kV CIRCUIT 1	
Proposed Route for 220kV CIRCUIT 2	
Existing ESB Wayleave	
Application Site Boundary	
Existing HV ESB ducts (Wayleave)	

JB 2 (2.1 & 2.2)

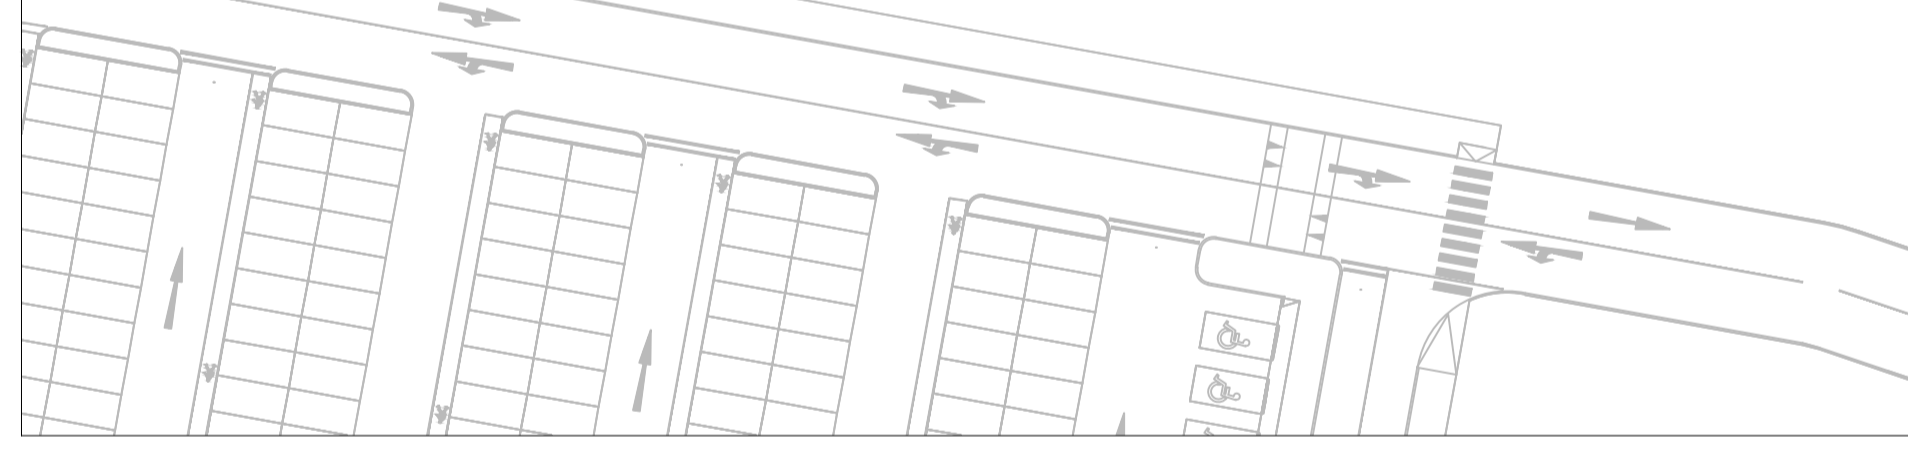

SECTION 4-4  
SCALE 1:50

P10	FOR PLANNING	ZS	HF	28/02/2020
Rev	Description	Drawn	Checked	Date

Clifton Scannell Emerson Associates Limited  
Consulting Engineers,  
Sailfort Lodge,  
Castledawson Avenue,  
Blackrock, Co. Dublin,  
Ireland, A94 P768  
T: +353 1 288 5006  
F: +353 1 283 3466  
E: info@csea.ie  
W: www.csea.ie

Client	CRUISERATH 220 kV SUBSTATION & TRANSMISSION LINE			
Project	PROPOSED 220kV ROUTE LAYOUT PLAN & SECTION - SHEET 4 OF 6			
Dwg. Title	PROJ_G - CSE - 00 - XX - DR - C - 2224			
Drawn By	LT	Date	12/08/019	17_014
Checked By	HF	Scale	1:500 @ A1	CSEA Job No.
Project Code	Originator	Zone/Phase	Level	Type
S2		FOR INFORMATION		
P10		PLANNING		