

DRAWING IS PRODUCED USING THE IRISH TRANSVERSE MERCATOR (ITM) GEOGRAPHIC COORDINATE SYSTEM **A1**

LEGEND

Existing ESB Wayleave	
Lands in Applicant's Control	
Application Site Boundary	
Proposed 49 kVA Cable Route	
Proposed Watermain	
Proposed Surface Water	
Proposed Foul Sewer	
Permitted Watermain	
Permitted Surface Water	
Permitted Foul Sewer	
Existing Surface water	
Existing Watermain	
Existing HV ESB ducts (Wayleave)	
Proposed Development	
Permitted Development	
Proposed Access Roads	
Proposed Footpath	
Proposed Stoned area	


NOTE:

- Building 'A' has been granted Planning Permission by An Bord Pleanála Ref No. **PL06F. 248544** and Fingal County Council Ref No. FW17A/0025.
- Buildings B & C has been granted Planning Permission by Fingal County Council Ref No. FW 19A/0087.

P06 FOR PLANNING		ZS	HF	21/02/2020
Rev	Description	Drawn	Checked	Date
Client: CRUISERATH 220 kV SUBSTATION & TRANSMISSION LINE Project: PROPOSED 49KVA ROUTE LAYOUT PLAN Dwg. Title: LAYOUT PLAN Drawn By: ZS Date: 03/10/2019 Checked By: HF Scale: 1:500 @ A1 17_014 Project Code: PROJ_G - CSE - 00 - XX - DR - C - 2227 Status Code: S2 FOR INFORMATION Revision: P06 Project Status: PLANNING				

Building 'A'
 Ref No. PL06F. 248544
 Fingal County Council Ref No. FW17A/0025.

ESB UNIT SUB-STATION

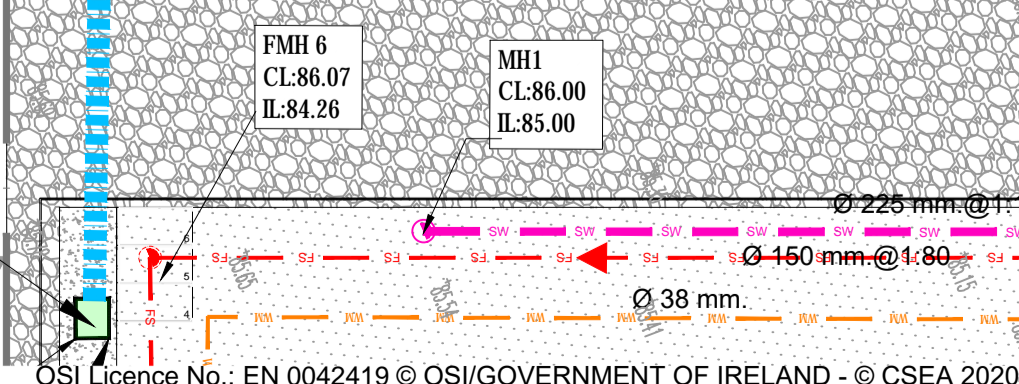

OSI Licence No.: EN 0042419 © OSI/GOVERNMENT OF IRELAND - © CSEA 2020