

DO NOT SCALE FROM THIS DRAWING. USE DIMENSIONS IN ALL CASES. VERIFY DIMENSIONS ON SITE AND REPORT ANY DISCREPANCIES TO THE DESIGNER IMMEDIATELY.
 THIS DRAWING IS TO BE READ IN CONJUNCTION WITH THE DESIGNERS SPECIFICATION.
 © THIS DRAWING IS COPYRIGHT AND MAY ONLY BE REPRODUCED WITH THE DESIGNERS PERMISSION.

NOTES:

1. ALL DRAWINGS ARE TO BE READ IN CONJUNCTION WITH ALL RELEVANT SPECIFICATIONS, BILLS OF QUANTITIES, ARCHITECTURAL SERVICES AND ENGINEERING DRAWINGS.
2. ALL LEVELS ARE IN METRES RELATED TO ORDNANCE DATUM MALIN HEAD.
3. ANY DISCREPANCIES BETWEEN THESE DOCUMENTS SHALL BE BROUGHT TO THE ATTENTION OF THE ENGINEER.
4. DRAWINGS ARE NOT TO BE SCALED.
5. ALL DIMENSIONS ARE IN MILLIMETRES, UNLESS NOTED OTHERWISE.

Legend :


	Development Boundary
	Ownership Boundary
	Fill
	Overhead Line
	Substation Access Road
	Solar Farm Access Road

Map Reproduced From Ordnance Survey Ireland
 By Permission Of The Government.
 License Number EM 0015725
 Ordnance Survey Map Ref Nos 3156, 3155, 3118, 3117, 3117.D.

REV	DATE	DESCRIPTION	BY	APP
C	19/01/2020	ISSUED FOR PLANNING	WT	JOL
B	14/02/2020	ISSUED FOR PLANNING	WT	JOL
A	29/07/2020	ISSUED FOR PLANNING	WT	JOL

PROJECT: HARRISTOWN 110KV SUBSTATION

TITLE: PROPOSED SUBSTATION SITE LAYOUT

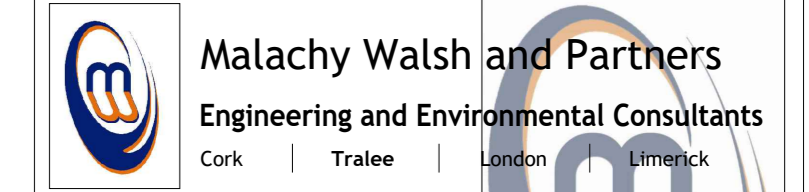

Reen Point, Berrinville, Tralee, Co. Kerry, V52 XZTK
 Tel: +353 (0) 86 7123 198
 Fax: +353 (0) 86 7123 688
 Email: info@malachywalsh.ie
 Web: www.mw.ie

DRAWN: AS CHECKED: DT APPROVED: JOL

DATE: 23.04.2019 SCALE @ A1: AS SHOWN

PROJECT NUMBER: 20205 DRAWING STATUS: REV: C

Proposed Substation Site Layout
 Scale: 1:250