

- NOTES:**
1. THIS DRAWING IS FOR PLANNING APPLICATION PURPOSES ONLY.
 2. DRAWING NOT TO BE SCALED. FIGURED DIMENSIONS ONLY TO BE USED.
 3. ALL LEVELS TO MALIN HEAD METRES ABOVE DATUM
- REFERENCE OSI MAP NO. 3181, 3182, 3247, 3248
ORDNANCE SURVEY IRELAND LICENCE REF NO. EN 0035620
- LEGEND:**
- SUBSTITUTE CONSENT APPLICATION BOUNDARY: —
 - BORD NA MONA LANDOWNERSHIP: —
 - EXISTING GROUND LEVEL: 77.419
 - PRODUCTION FIELD DRAINS: —
 - EXISTING SILT POND: —
 - MILLED PEAT PRODUCTION FIELDS (2012 ONWARDS): ▨
 - MILLED PEAT PRODUCTION FIELDS PROPOSED EXTENT (2020 ONWARDS): ▨
 - TREES: ●


**SUBSTITUTE CONSENT APPLICATION
BALLYBEG BOG**

SITE LAYOUT PLAN

REVISION	By	Date	Chw/g	Title

Dimensions in METRES	
Scale:	1:5,000 @ A0
Drawn By:	KM 17/04/20
Checked By:	PN 17/04/20
Approved By:	DK 20/04/20

BORD NA MONA
 Naturally Driven
 LEASING, TULLAMORE CO. OFFICALLY
 Tel: 027 9345000 Fax: 027 9345100
 Drawing No: SC-GS01-BB-DR02
 Revision: Sheet 1 of 1

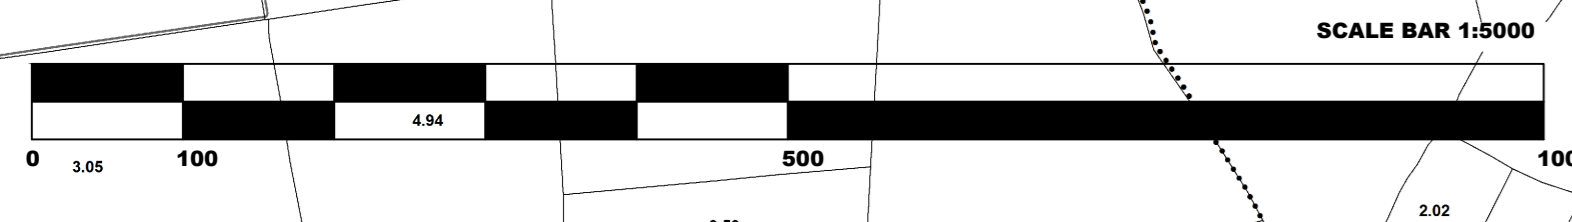

LOCATION OF SITE NOTICE
40% Impervious (Site of)

SITE LAYOUT PLAN
SCALE 1:5000