

NOTES:

- THIS DRAWING IS FOR PLANNING APPLICATION PURPOSES ONLY.
- DRAWING NOT TO BE SCALED. FIGURED DIMENSIONS ONLY TO BE USED.
- ALL LEVELS TO MALIN HEAD METRES ABOVE DATUM
- SEE DRAWING NUMBER SC-0501-BB-DR05 FOR DETAILS OF BUILDING PLANS, ELEVATIONS AND SECTIONS

REFERENCE OSI MAP NO: 3181, 3182, 3247, 3248
ORDNANCE SURVEY IRELAND LICENCE REF NO: EN 0035620.

LEGEND:

SUBSTITUTE CONSENT APPLICATION BOUNDARY:

BORD NA MONA LANDOWNERSHIP:


EXISTING RAIL LINE:

EXISTING GROUND LEVEL:

EXISTING TREE:

EXISTING BUILDING:

PRODUCTION FIELD DRAINS:

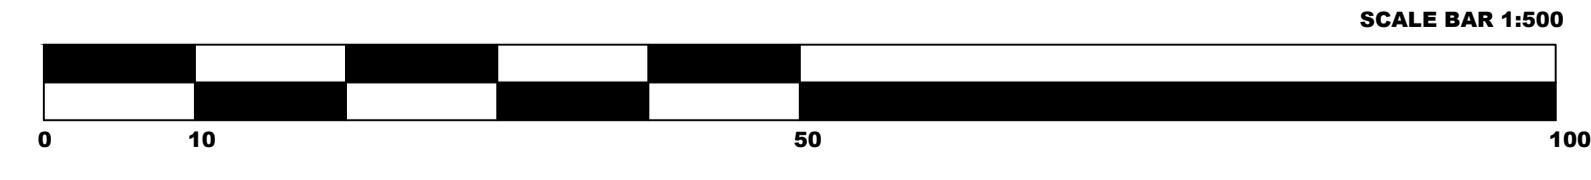

REVISION	By	Date	Chk'd	

Project:		SUBSTITUTE CONSENT APPLICATION BALLYBEG BOG		
Title:		WORKS AREA LAYOUT PLAN		
Dimensions in METRES		Scale: 1:500 @ A1		
Drawn By:	KM	17/04/20		
Checked By:	PN	17/04/20		
Approved By:	DK	20/04/20	Drawing No. SC-0501-BB-DR03	Revision: 1 of 1

BORD NA MONA
Naturally Driven
Bord Na Mona Engineering Department
LEABEG, TULLAMORE CO. OFFALY
Tel: 057 9345900 Fax: 057 9345100