


- NOTES:**
1. THIS DRAWING IS FOR PLANNING APPLICATION PURPOSES ONLY.
 2. DRAWING NOT TO BE SCALED. FIGURED DIMENSIONS ONLY TO BE USED.
 3. ALL LEVELS TO MALIN HEAD METRES ABOVE DATUM

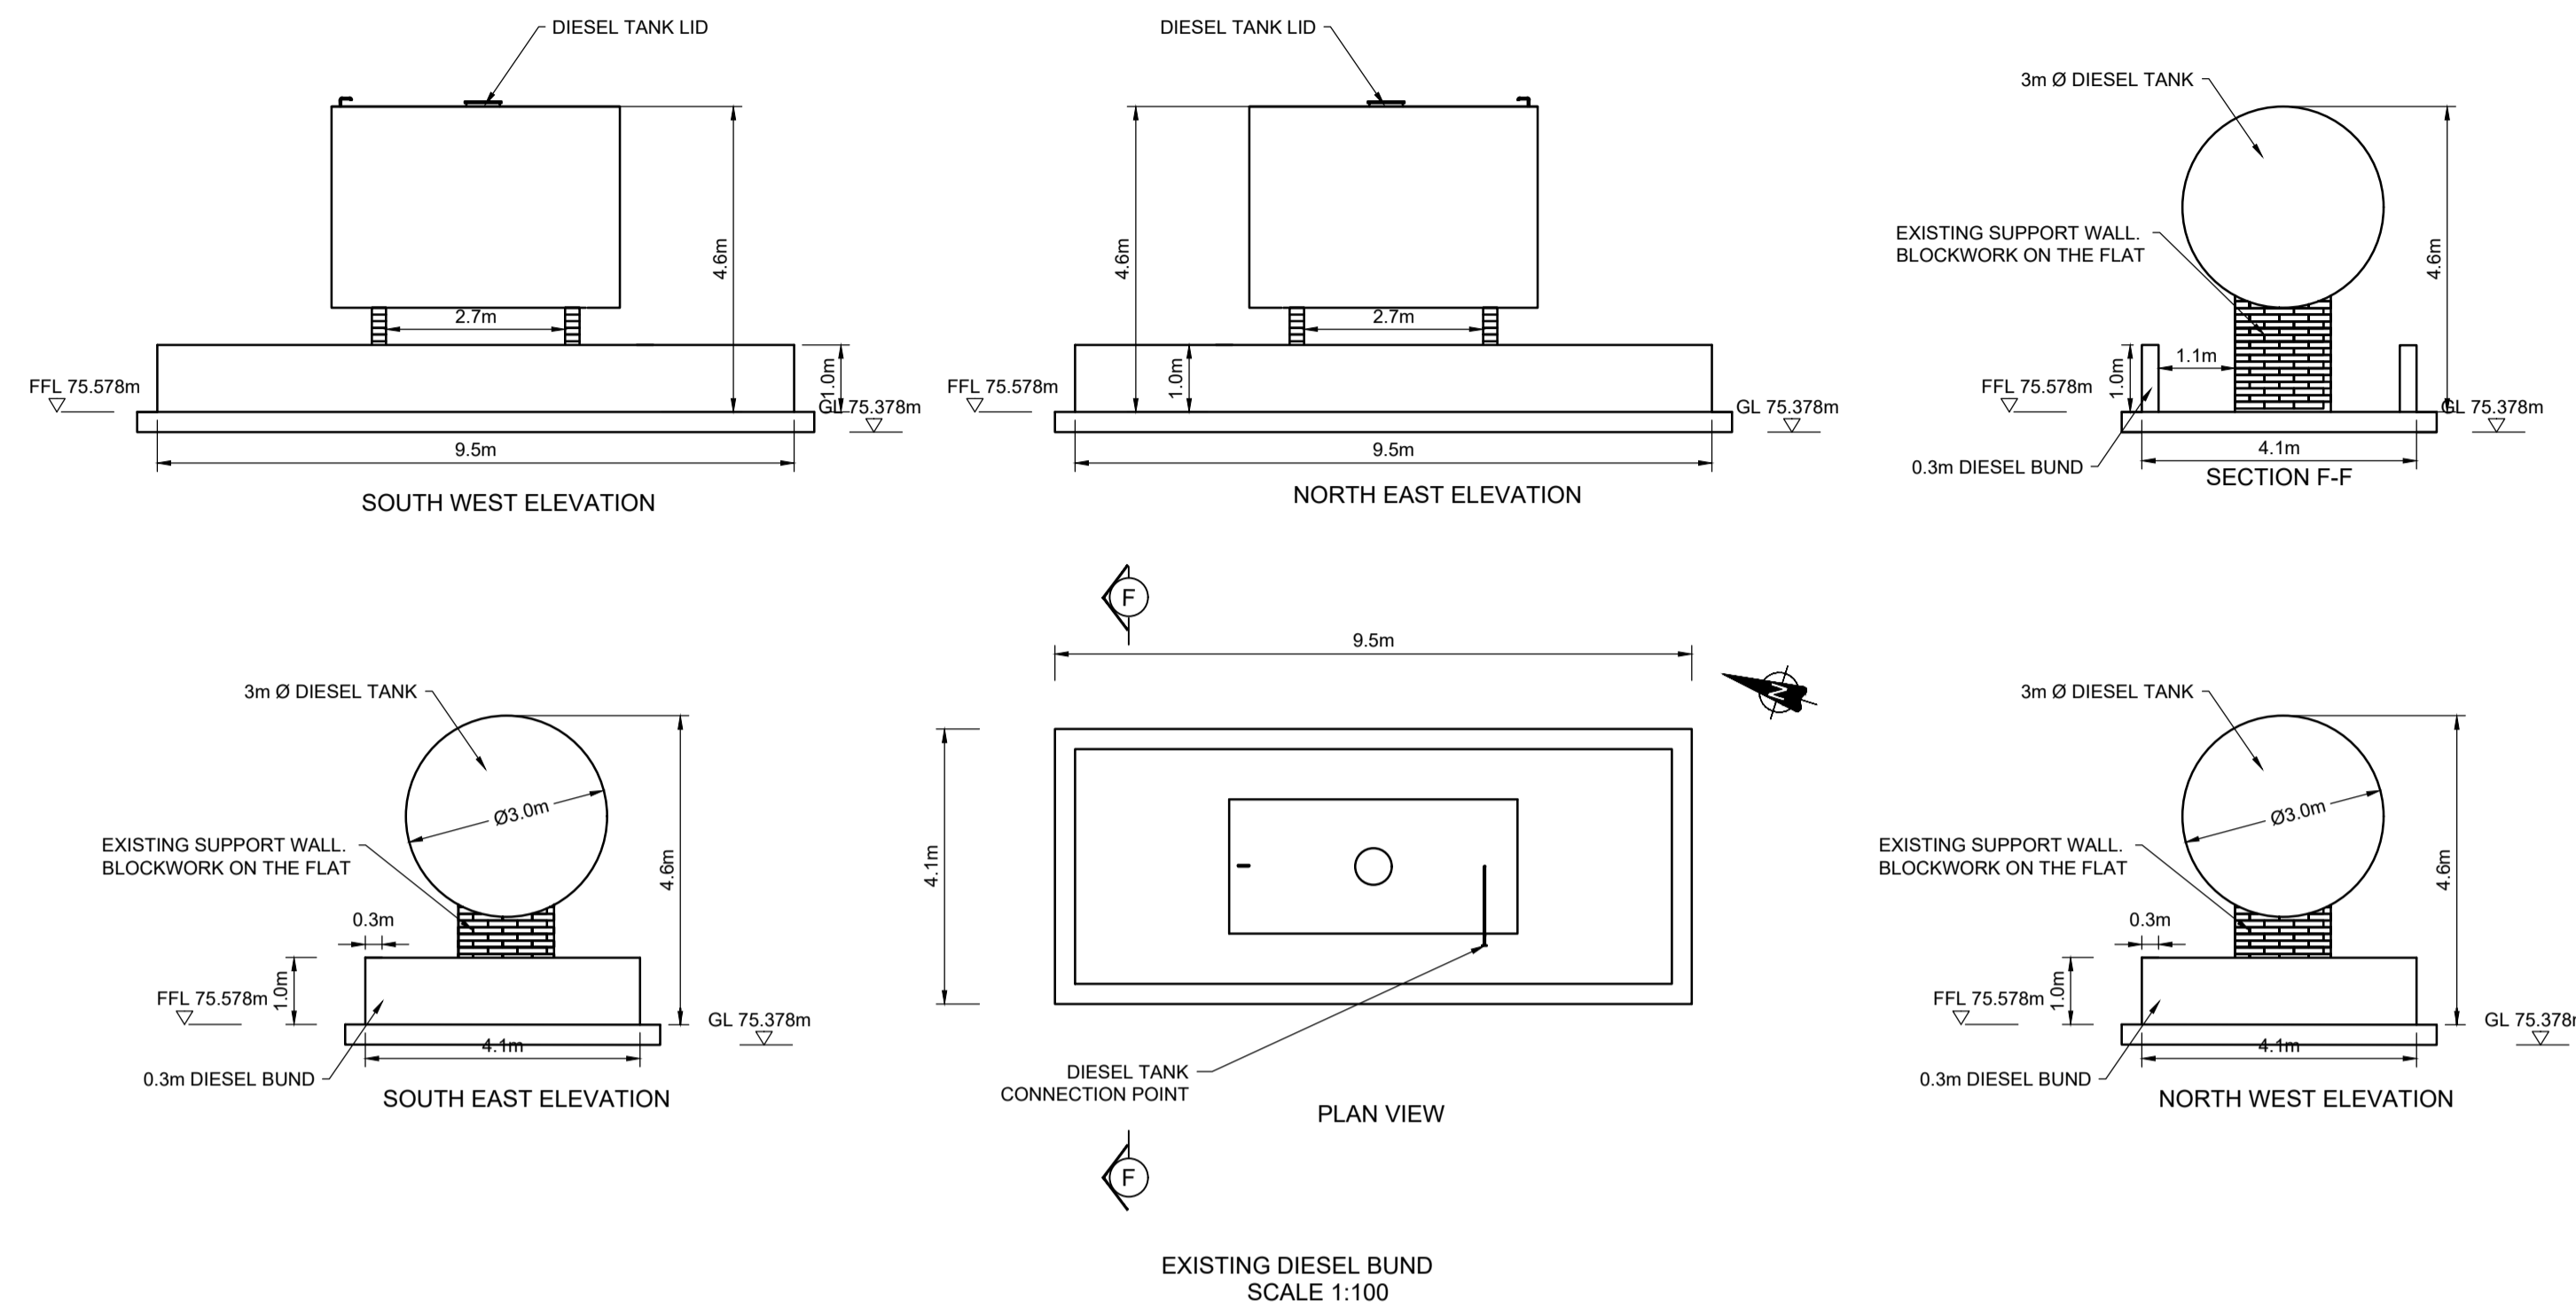

Project: **SUBSTITUTE CONSENT APPLICATION
BALLYBEG BOG, CO OFFALY**

REVISION	By	Date	Chk'd	Title: BUILDINGS AND STRUCTURES		
				Dimensions in METRES		
				Scale: 1/100 @ A1		
				Drawn By:	CG	01/04/2020
				Checked By:	PN	08/04/2020
				Approved By:	DK	15/04/2020
				Drawing No.	SC-0501-BB-DR06	Revision: 0
				Sheet	2	of 2

BORD MÓNA
Naturally Driven
Bord Na Móna Engineering Department
LEABEG, TULLAMORE CO. OFFALY
Tel: 057 9345900 Fax: 057 9345160