


NOTES:

1. THIS DRAWING IS FOR PLANNING APPLICATION PURPOSES ONLY.
2. DRAWING NOT TO BE SCALED. FIGURED DIMENSIONS ONLY TO BE USED.
3. ALL LEVELS TO MALIN HEAD METRES ABOVE DATUM

REFERENCE OSI MAP NO: 2706, 2707, 2775, 2776
 ORDNANCE SURVEY IRELAND LICENCE REF NO: EN 0035620

LEGEND:

- SUBSTITUTE CONSENT APPLICATION BOUNDARY: —
- BORD NA MONA LANDOWNERSHIP: —
- EXISTING GROUND LEVEL: 73.641
- PRODUCTION FIELD DRAINS: —
- EXISTING SILT POND: —
- MILLED PEAT PRODUCTION FIELDS (2012 ONWARDS): ▨
- MILLED PEAT PRODUCTION FIELDS PROPOSED EXTENT (2020 ONWARDS): ▨
- TREES: ●

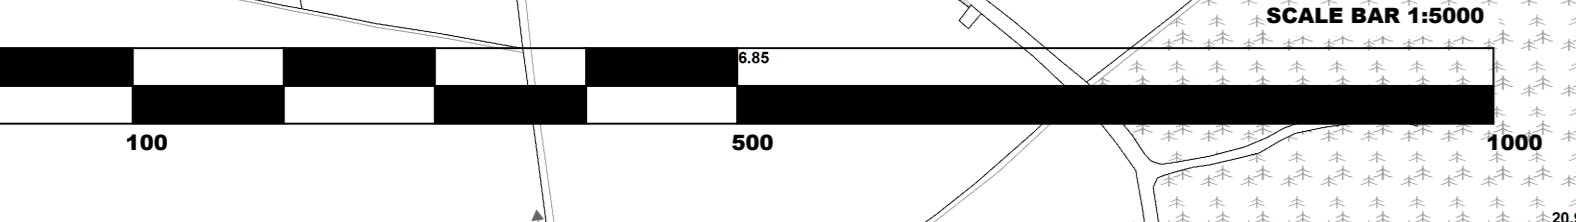

LOCATION OF SITE NOTICE

SITE LAYOUT PLAN
SCALE 1:5000

Project: **SUBSTITUTE CONSENT APPLICATION
CARRANSTOWN BOG**

REVISION	By	Date	Chg	Title

Dimensions in METRES
 Scale: 1:5,000 @ A0
 Drawn By: KM 09/04/20
 Checked By: PN 09/04/20
 Approved By: DK 10/04/20

BORD NA MONA
 Naturally Driven
 Local Area Engineering Department
 LEAMING, TULLAMORE CO. OFFICALLY
 Tel: 057 9345000 Fax: 057 9345100

Revision: Sheet 1 of 1
 Drawing No: SC-0501-CT-DR02