

**NOTES:**


1. THIS DRAWING IS FOR PLANNING APPLICATION PURPOSES ONLY.
2. DRAWING NOT TO BE SCALED. FIGURED DIMENSIONS ONLY TO BE USED.
3. ALL LEVELS TO MALIN HEAD METRES ABOVE DATUM

REFERENCE OSI MAP NO: 2379, 2380, 3049, 3050  
ORDNANCE SURVEY IRELAND LICENCE REF NO: EN 0035620

**LEGEND:**

- SUBSTITUTE CONSENT APPLICATION BOUNDARY: —
- BORD NA MONA LANDOWNERSHIP: —
- EXISTING GROUND LEVEL: —
- PRODUCTION FIELD DRAINS: —
- EXISTING SILT POND: —
- MILLED PEAT PRODUCTION FIELDS (2012 ONWARDS): —
- MILLED PEAT PRODUCTION FIELDS PROPOSED EXTENT (2020 ONWARDS): —
- TREES: —

SITE LAYOUT PLAN  
SCALE 1:5000

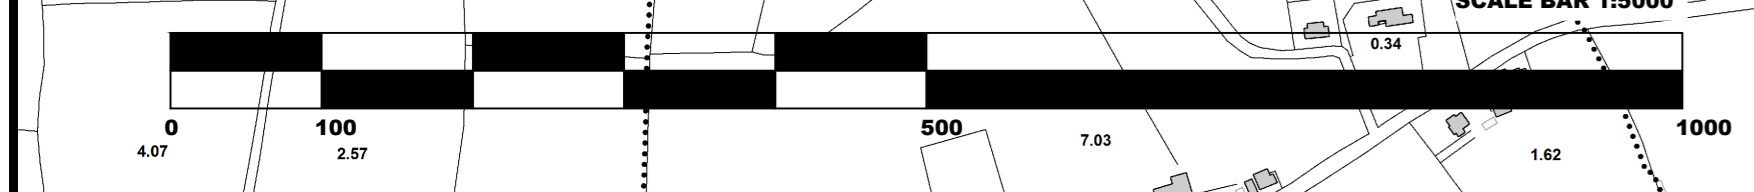

Project: **SUBSTITUTE CONSENT APPLICATION  
KINNEGAD BOG**

REVISION	By	Date	Chw/g	Title

**SITE LAYOUT PLAN**

Dimensions in METRES	Scale: 1:5,000 @ A0	<p><b>BORD NA MONA</b> Naturally Driven Part of the National Heritage Programme LEARN: TULLAMORE CO. OFFICALLY Tel: 087 9345000 Fax: 087 9345100</p>
Drawn By: KM	14/04/20	
Checked By: PN	15/04/20	Revision: <span style="border: 1px solid black; padding: 2px;"> </span>
Approved By: DK	16/04/20	Sheet: <span style="border: 1px solid black; padding: 2px;"> </span> of <span style="border: 1px solid black; padding: 2px;"> </span>