


- NOTES:**
1. THIS DRAWING IS FOR PLANNING APPLICATION PURPOSES ONLY.
  2. DRAWING NOT TO BE SCALED. FIGURED DIMENSIONS ONLY TO BE USED.
  3. ALL LEVELS TO MALIN HEAD METRES ABOVE DATUM

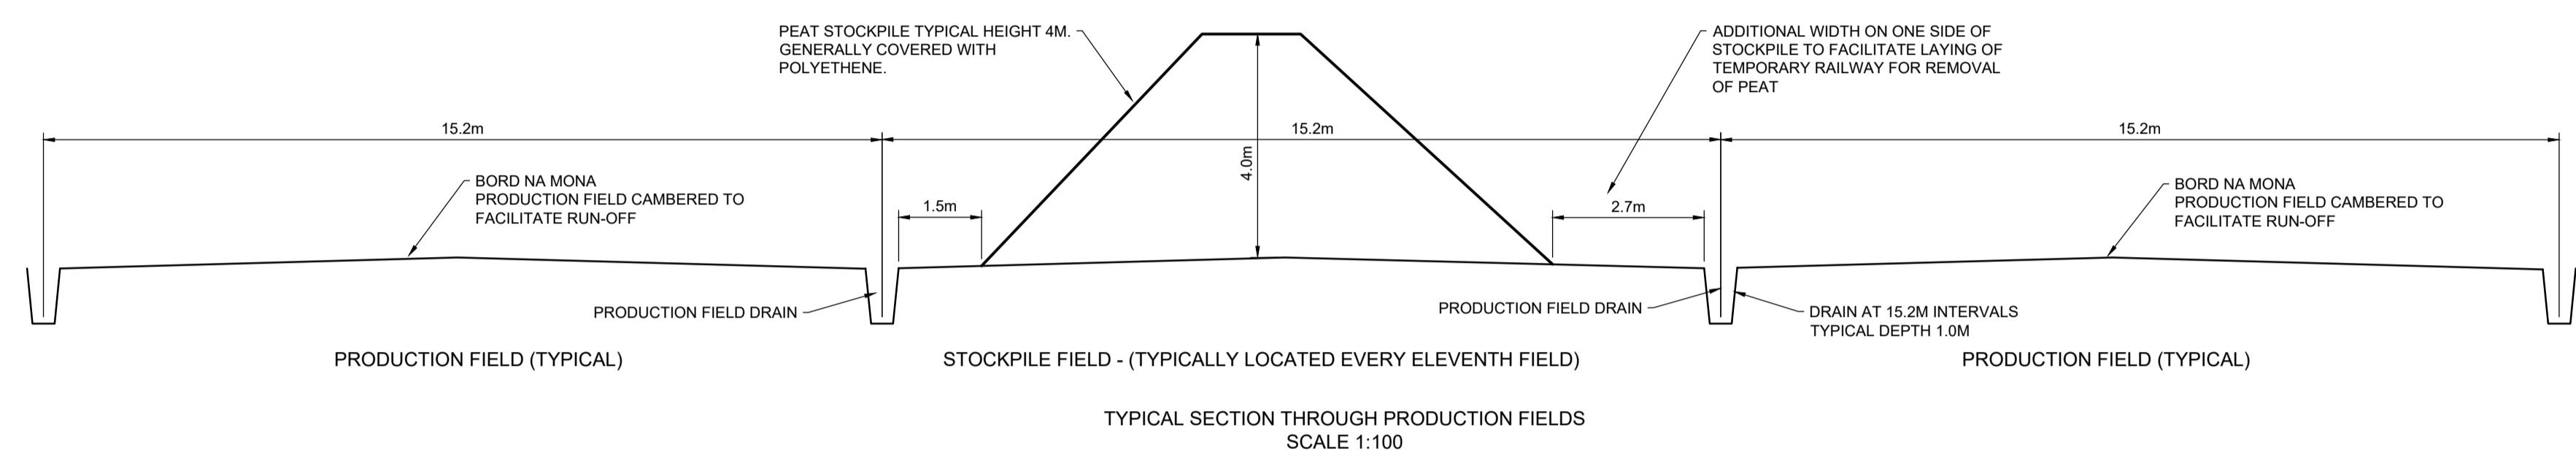

Project: **SUBSTITUTE CONSENT APPLICATION  
KINNEGAD BOG, CO OFFALY**

REVISION	By	Date	Chk'd

Title: **BUILDINGS AND STRUCTURES**

Dimensions in METRES

Scale: 1/100 @ A1

Drawn By: SD 31/03/2020

Checked By: PN 07/04/2020

Approved By: DK 14/04/2020

**BORD NA MÓNA**  
Naturally Driven  
Bord Na Móna Engineering Department  
LEABEG, TULLAMORE CO. OFFALY  
Tel: 057 9345900 Fax: 057 9345160

Drawing No. SC-0501-KG-DR06

Revision. Sheet 2 of 2