




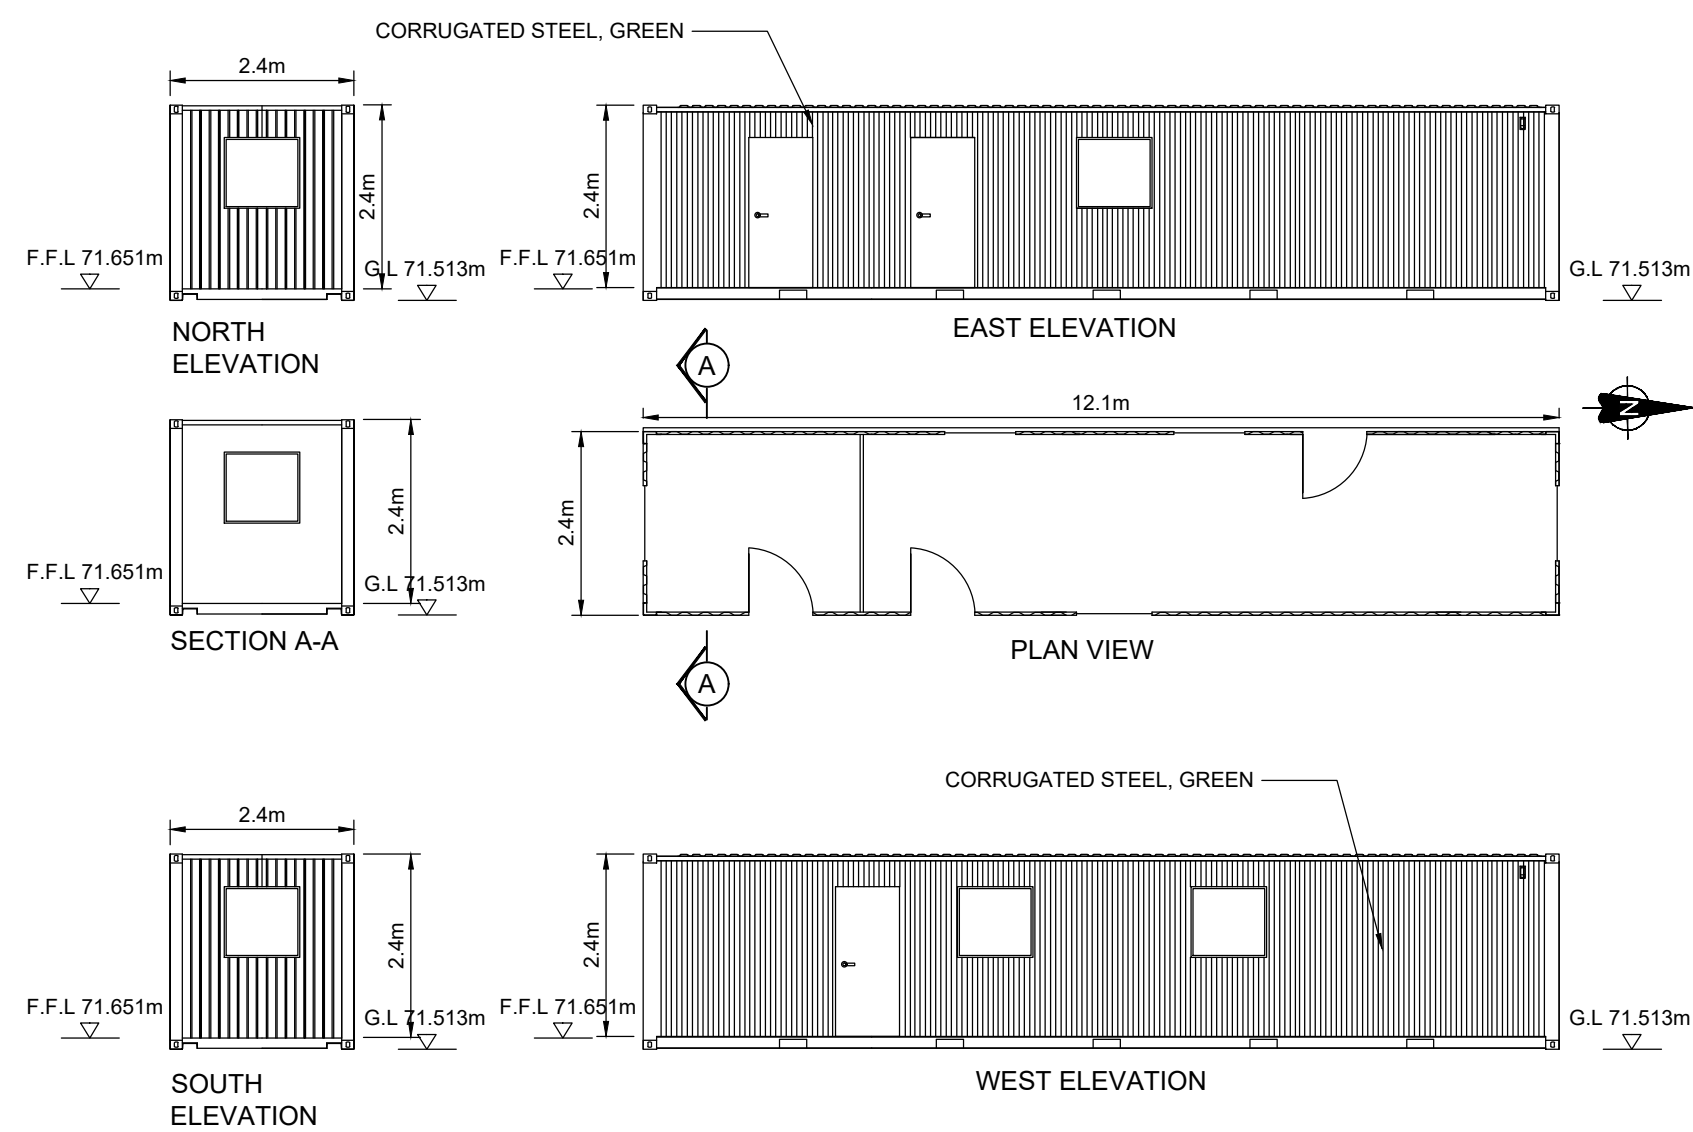


WELFARE FACILITY  
SCALE 1:100

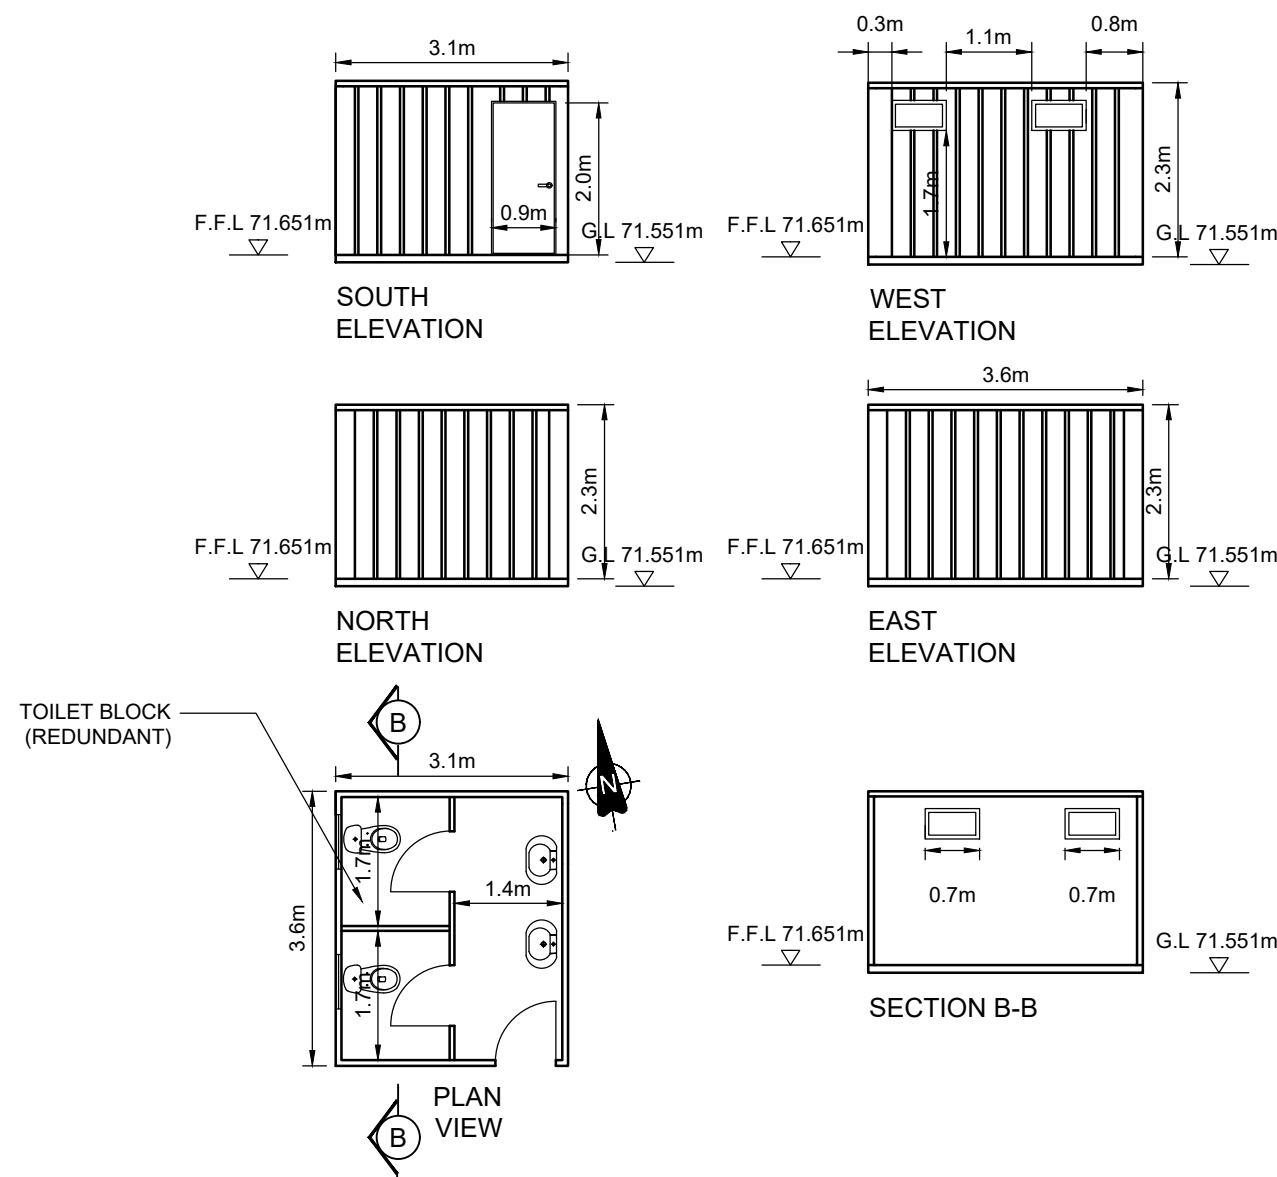


TOILET BLOCK  
SCALE 1:100

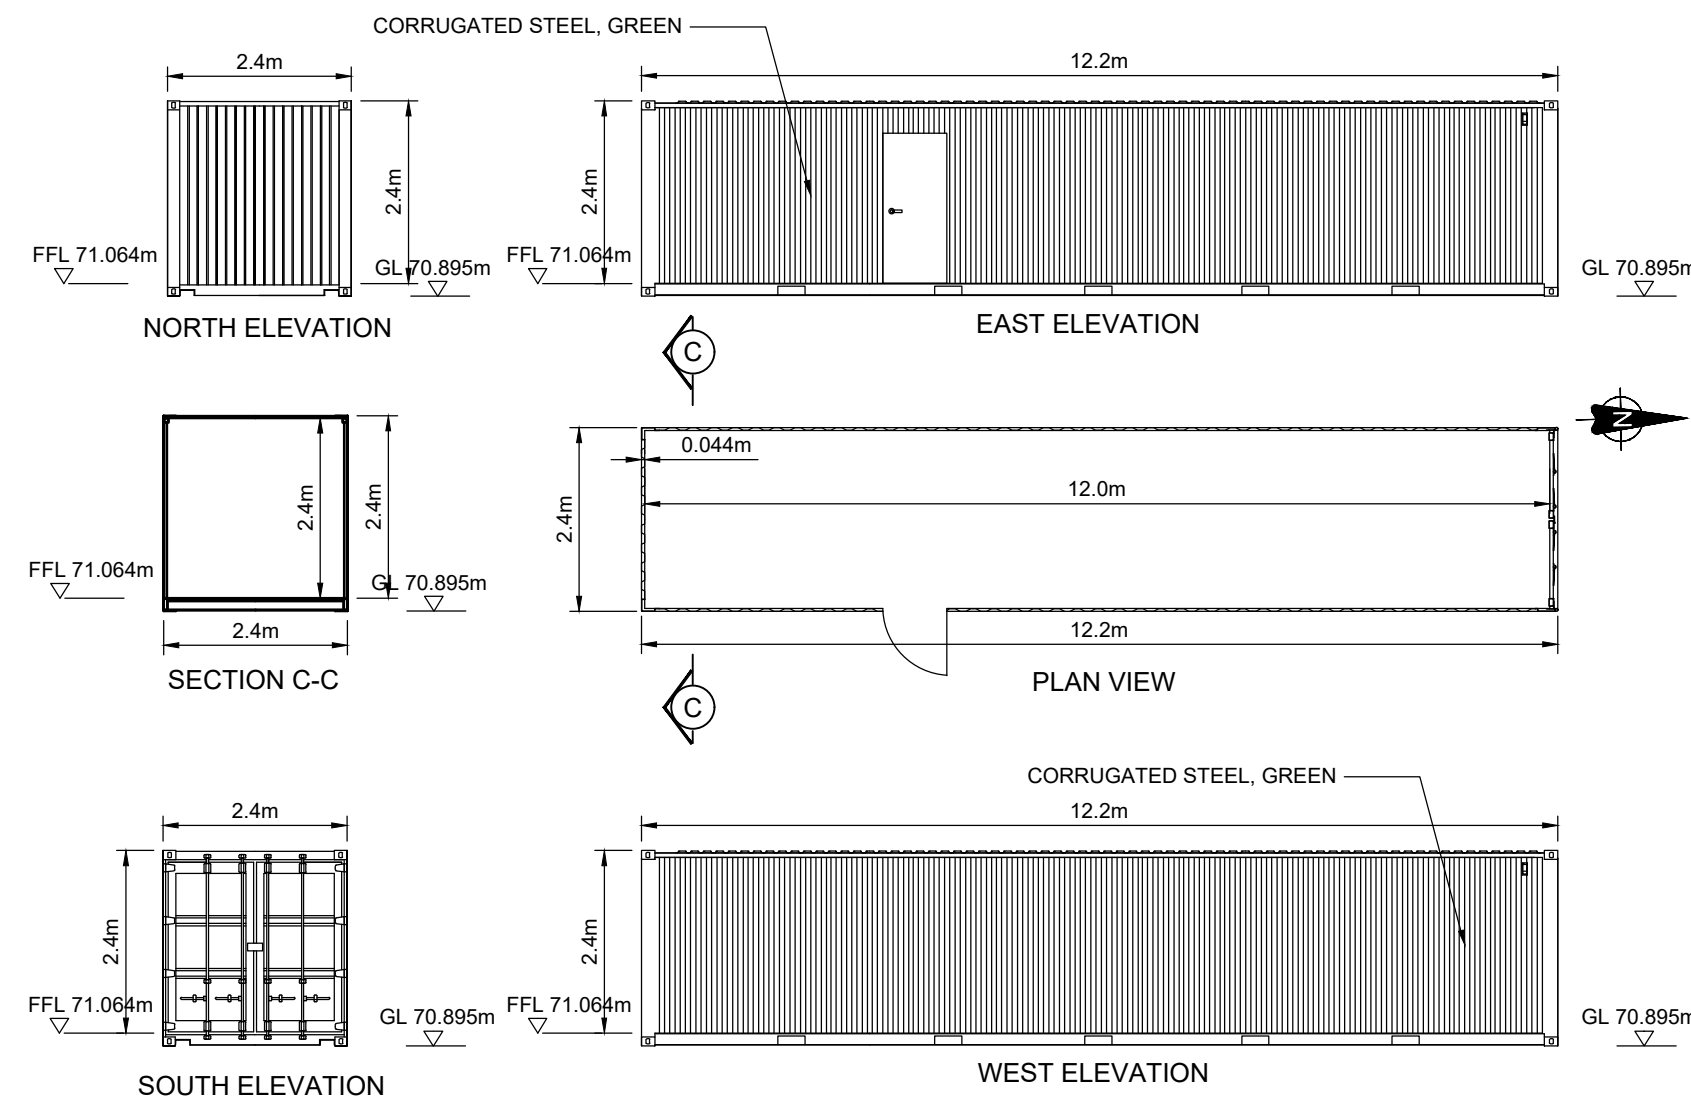


STORAGE CONTAINER BR01  
SCALE 1:100

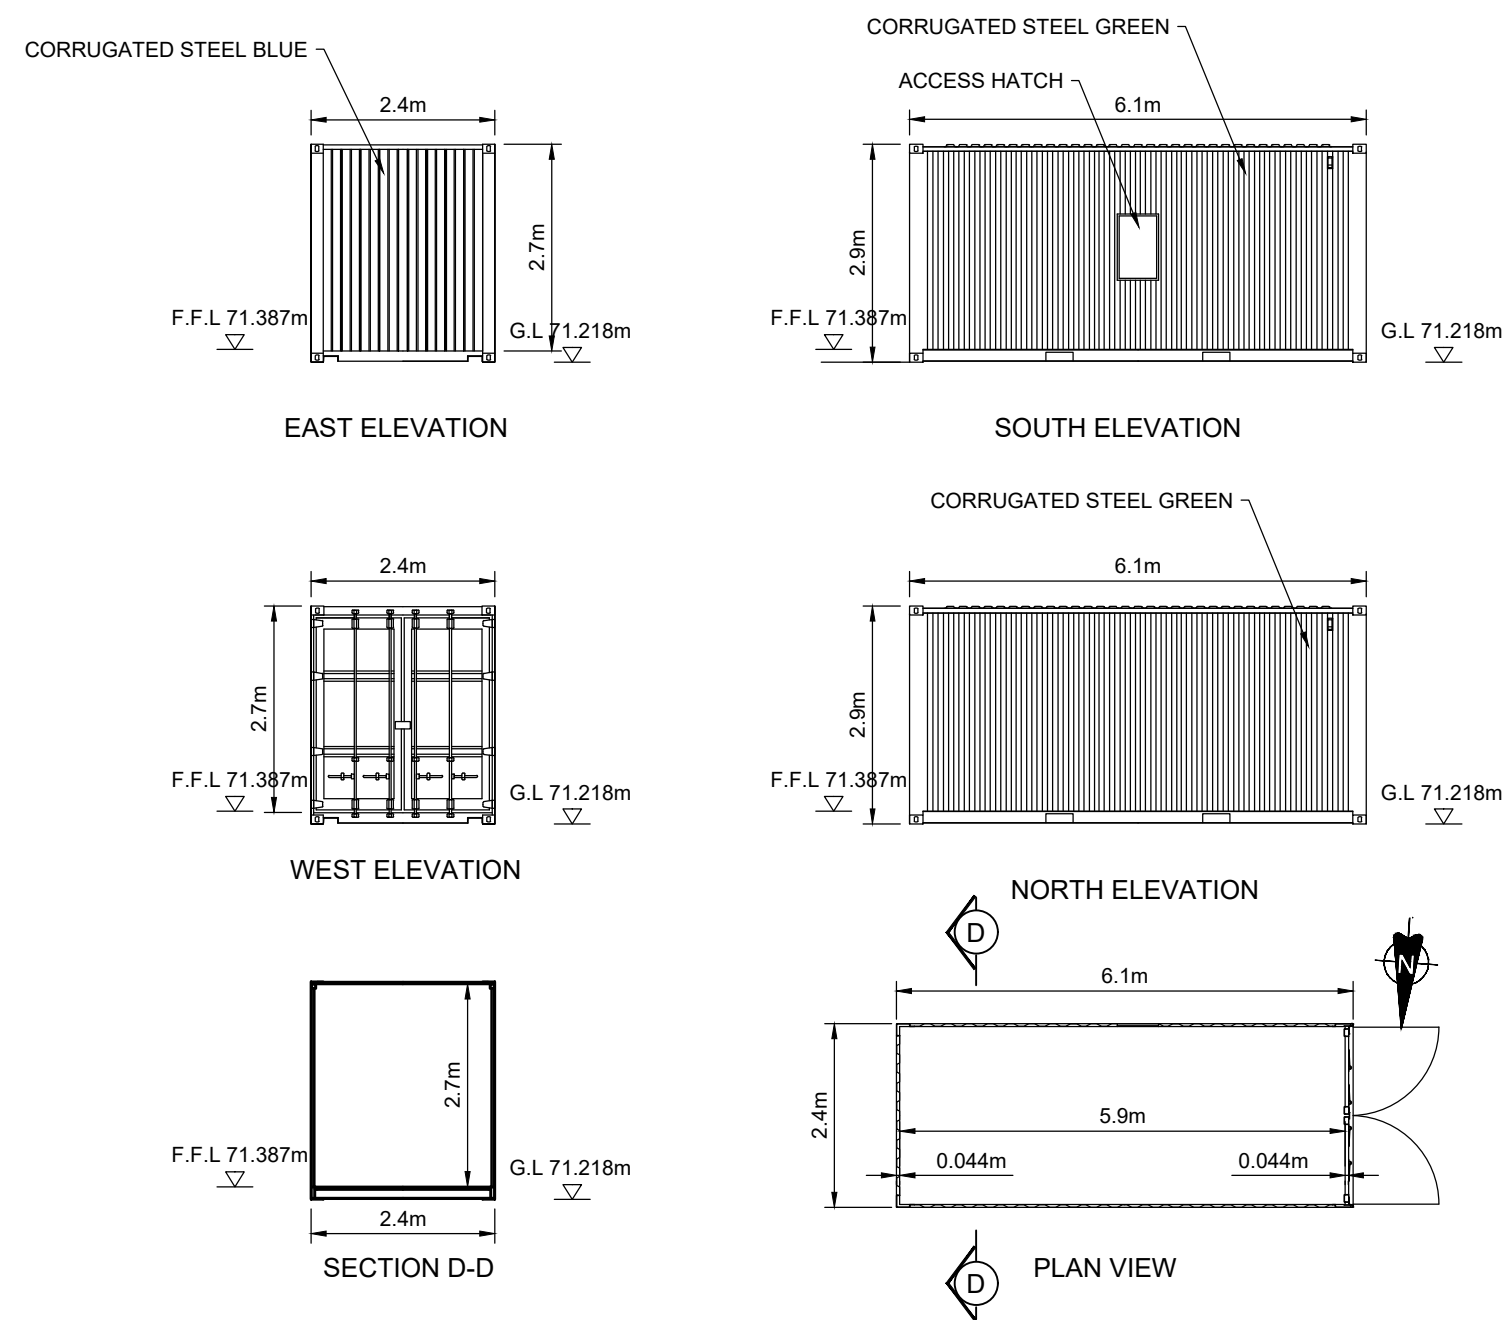


FUEL CONTAINER BR02  
SCALE 1:100

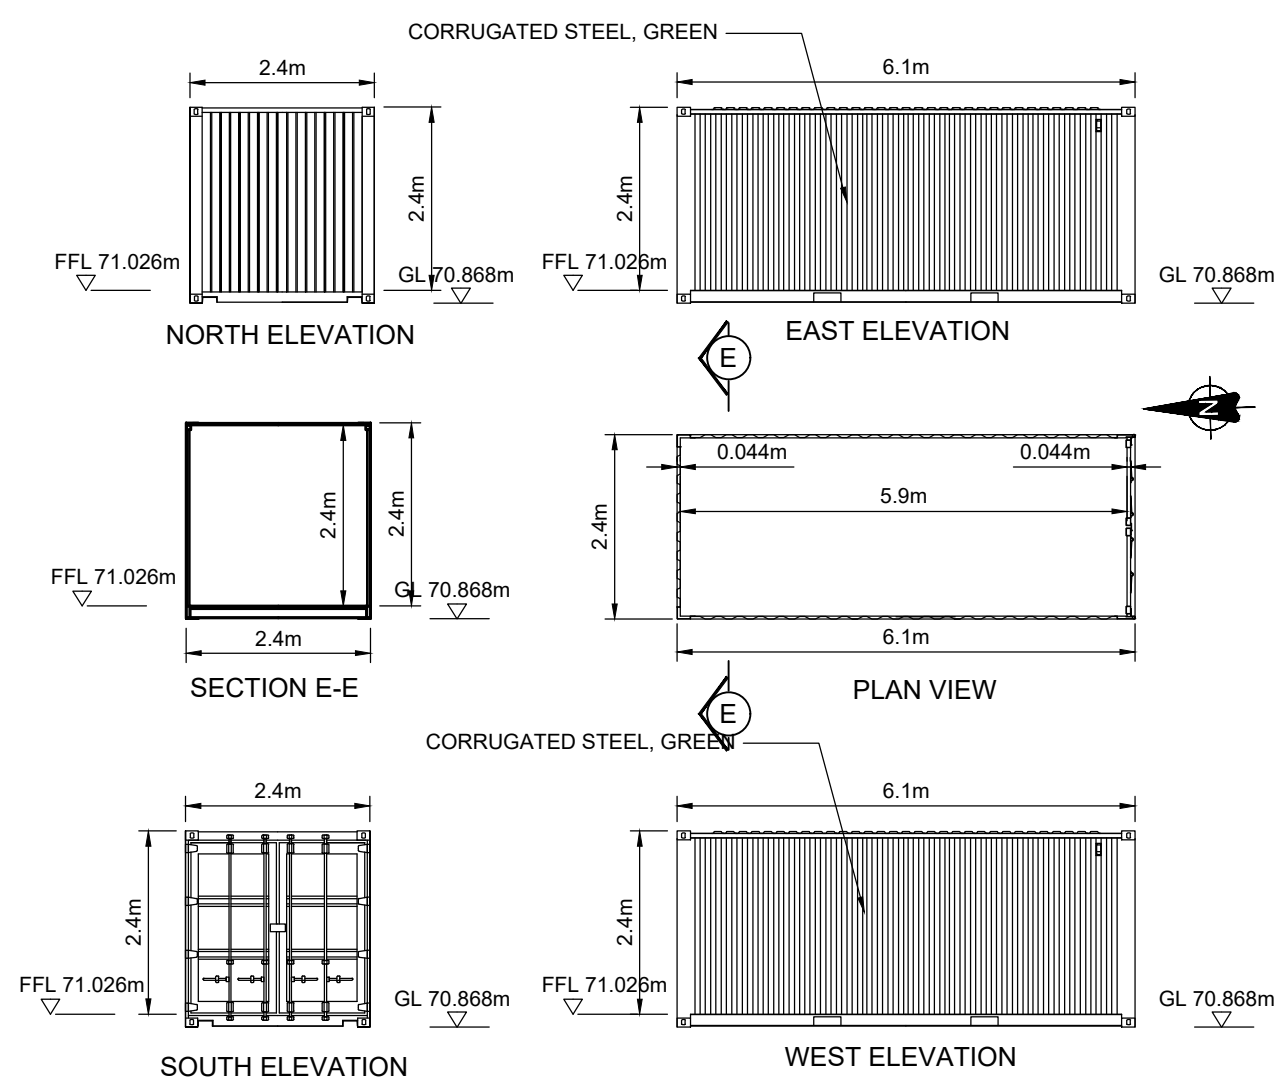


STORAGE CONTAINER BR03  
SCALE 1:100

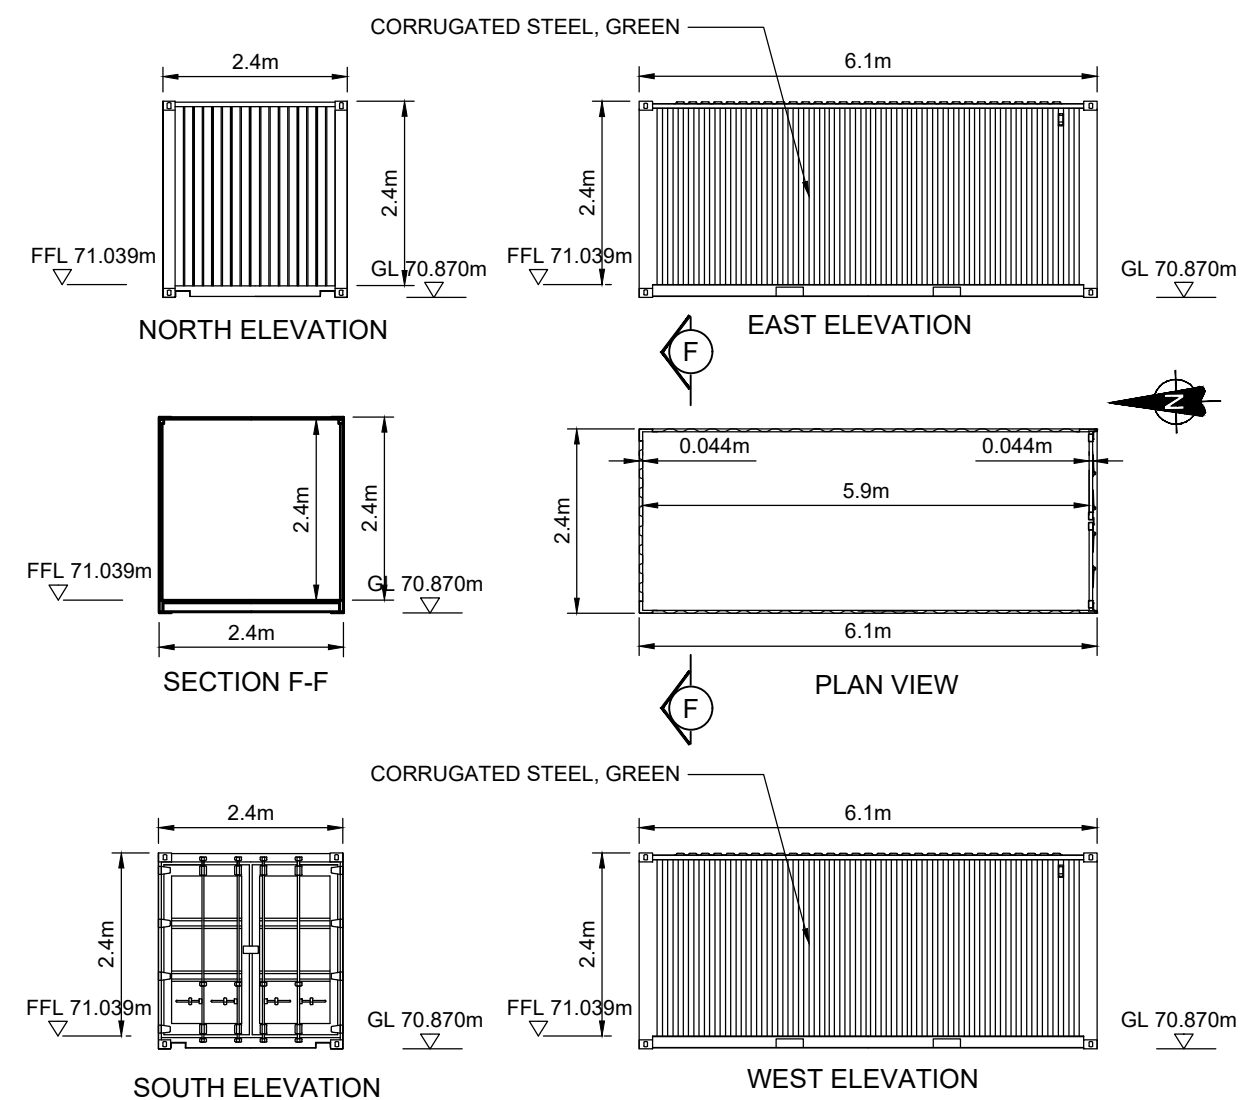


STORAGE CONTAINER BR04  
SCALE 1:100

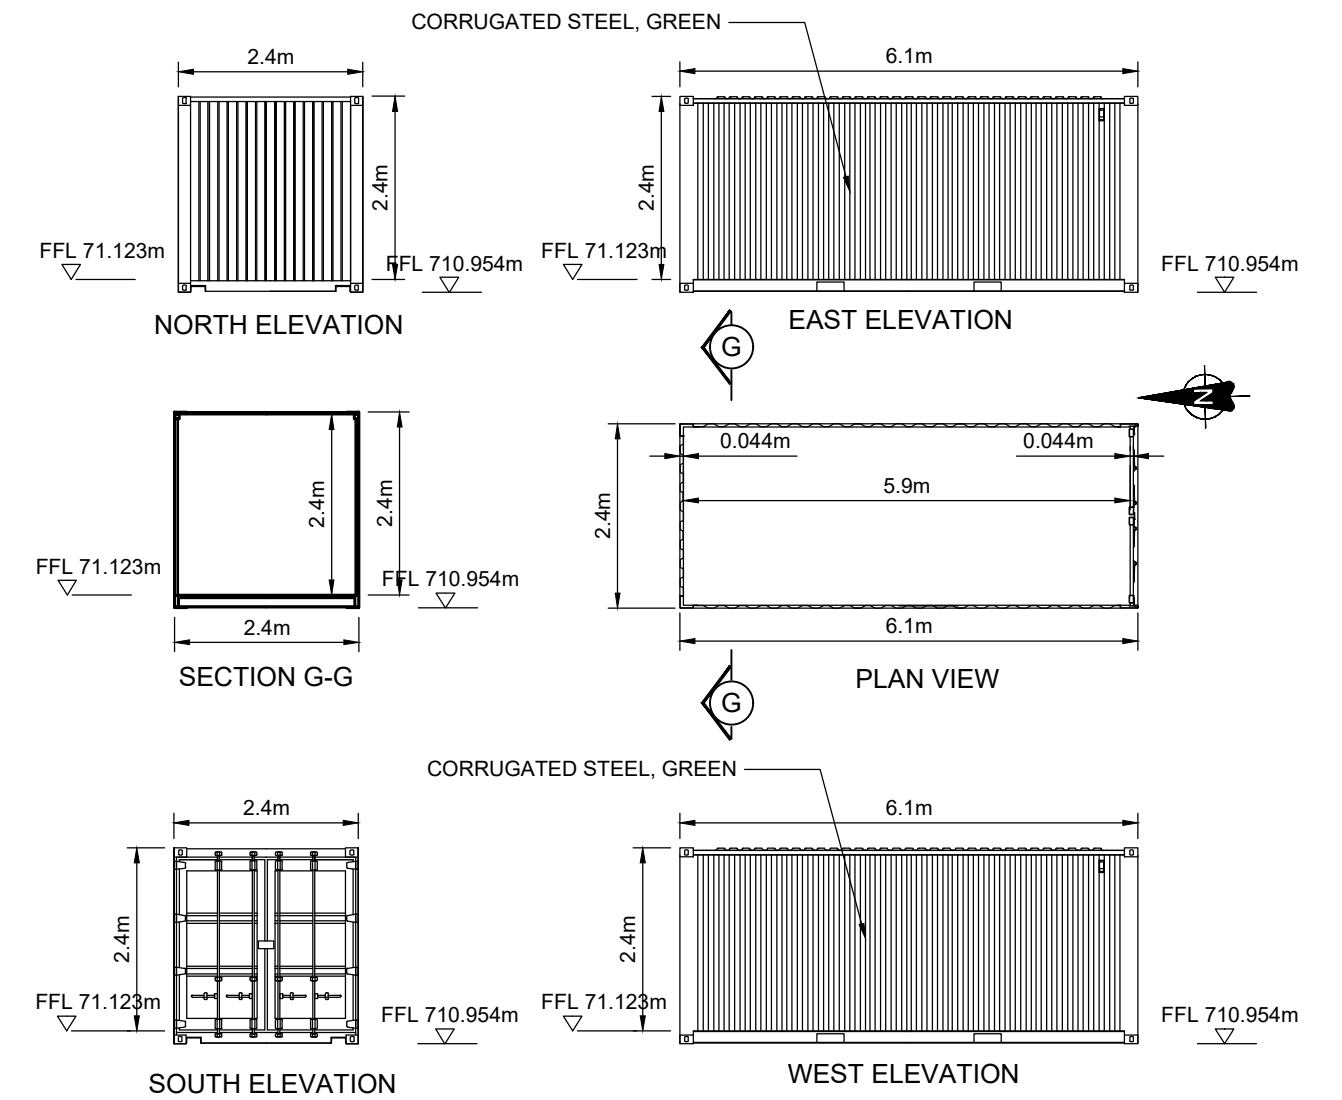


STORAGE CONTAINER BR05  
SCALE 1:100

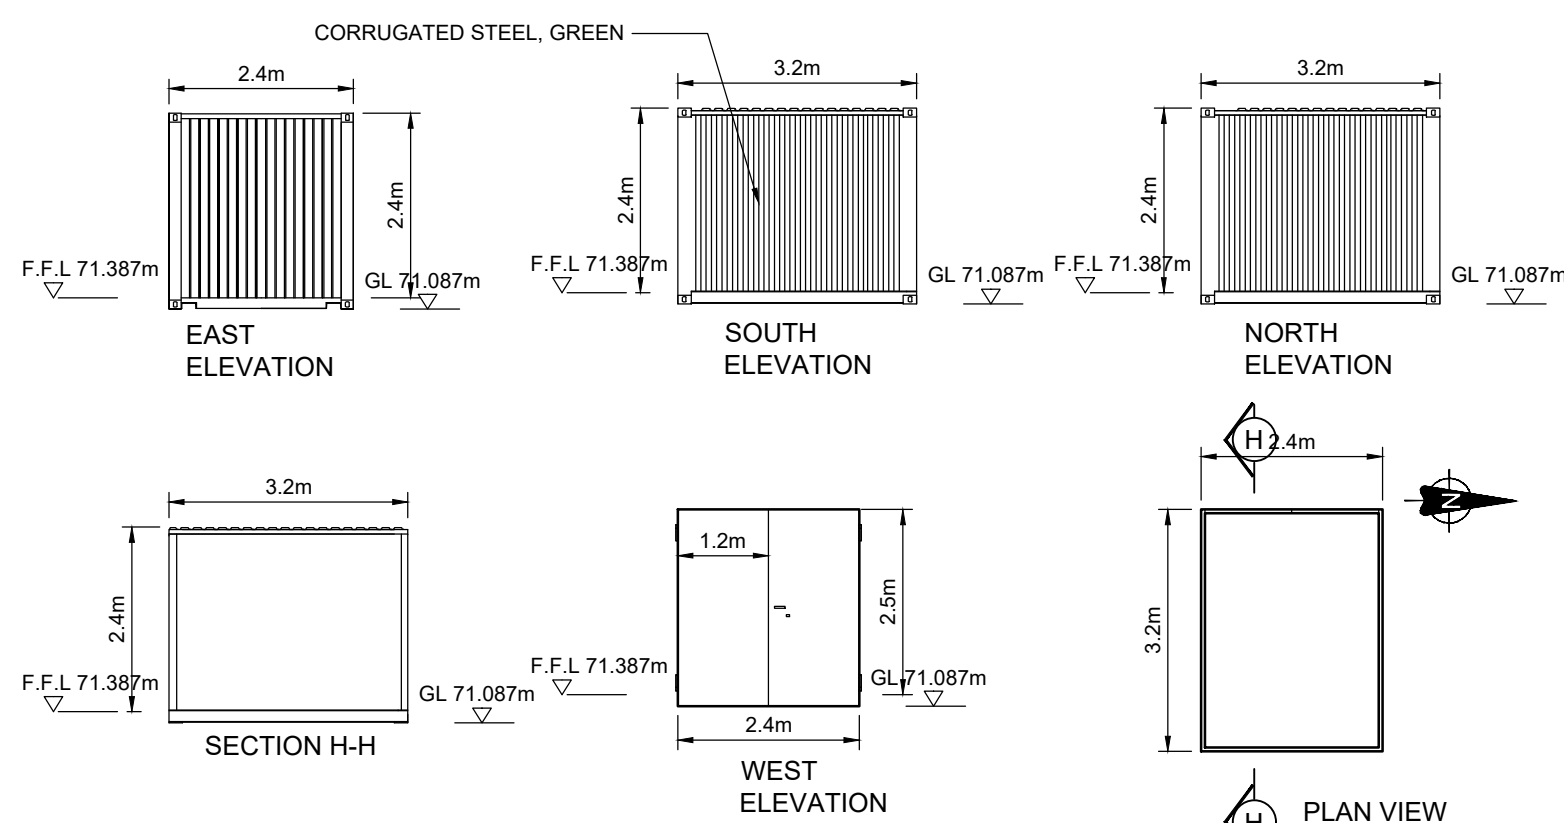

OIL BUND BR06  
SCALE 1:100

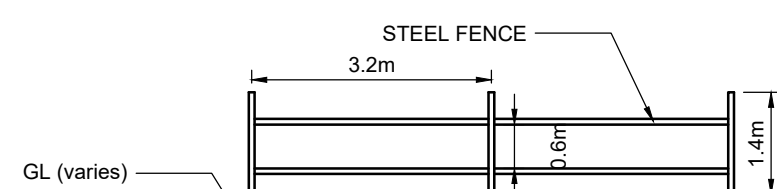

SITE FENCING  
SCALE 1:100

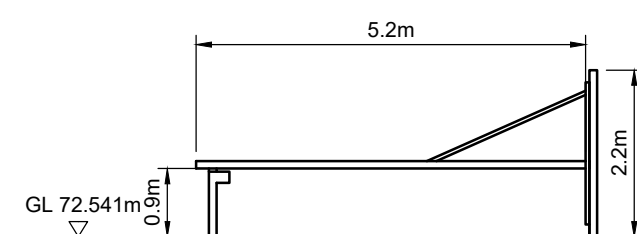

ENTRANCE BARRIER  
SCALE 1:100

NOTES:

1. THIS DRAWING IS FOR PLANNING APPLICATION PURPOSES ONLY.
2. DRAWING NOT TO BE SCALED. FIGURED DIMENSIONS ONLY TO BE USED.
3. ALL LEVELS TO MALIN HEAD METRES ABOVE DATUM

Project: **SUBSTITUTE CONSENT APPLICATION  
BLACKRIVER BOG, CO KILDARE**

Title: **BUILDINGS AND STRUCTURES**

Dimensions in: **METRES**

Scale: **1/100 @ A1**

Drawn By: **CG 14/04/2020**

Checked By: **PN 21/04/2020**

Approved By: **DK 28/04/2020**

**BORD MÓNA**  
Naturally Driven

Bord Na Móna Engineering Department

LEABE G, TULLAMORE CO. OFFALY

Tel: 057 9345900 Fax: 057 9345160

Drawing No: **SC-0503-BR-DR08**

Revision: **1**

Sheet **1**  
of **2**