


- NOTES:
1. THIS DRAWING IS FOR PLANNING APPLICATION PURPOSES ONLY.
 2. DRAWING NOT TO BE SCALED. FIGURED DIMENSIONS ONLY TO BE USED.
 3. ALL LEVELS TO MALIN HEAD METRES ABOVE DATUM

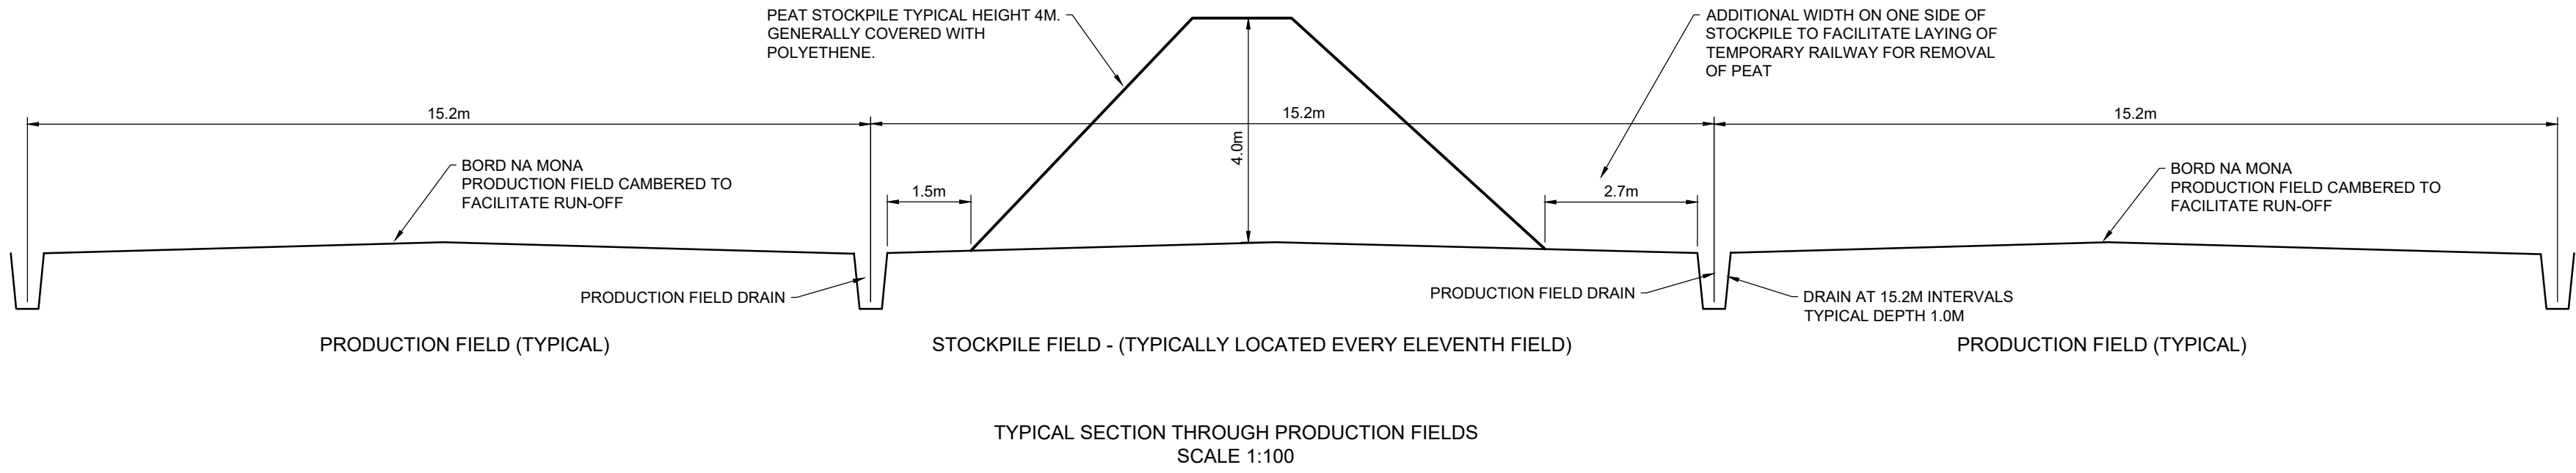

Project: SUBSTITUTE CONSENT APPLICATION BLACKRIVER BOG, CO KILDARE					
Title: BUILDINGS AND STRUCTURES					
Dimensions in: METRES		<div>BORD na MÓNA</div> <div>Naturally Driven</div> <div>Bord na Móna Engineering Department</div> <div>LEABEG, TULLAMORE CO. OFFALY</div> <div>Tel: 057 9345900 Fax: 057 9345160</div>			
Scale: 1/100 @ A1					
Drawn By: CG	14/04/2020				
Checked By: PN	21/04/2020				
Approved By: DK	28/04/2020	Drawing No: SC-0503-BR-DR09		Revision:	Sheet 2 of 2