



- NOTES:**
1. THIS DRAWING IS FOR PLANNING APPLICATION PURPOSES ONLY.
 2. DRAWING NOT TO BE SCALED. FIGURED DIMENSIONS ONLY TO BE USED.
 3. ALL LEVELS TO MALIN HEAD METRES ABOVE DATUM
 4. SEE DRAWING NUMBERS SC-0503-BT-DR11 TO SC-0503-BT-DR17 FOR DETAILS OF BUILDING PLANS, ELEVATIONS AND SECTIONS
- REFERENCE OSI MAP NO: 3313-3318, 3376-3381, 3439-3444, 3500-3505, 3550-3555
ORDNANCE SURVEY IRELAND LICENCE REF NO: EN 0035620.




LEGEND:

EXISTING BUILDING:

PRODUCTION FIELD DRAINS:

TREES:

EXISTING RAIL LINE:

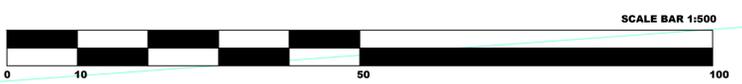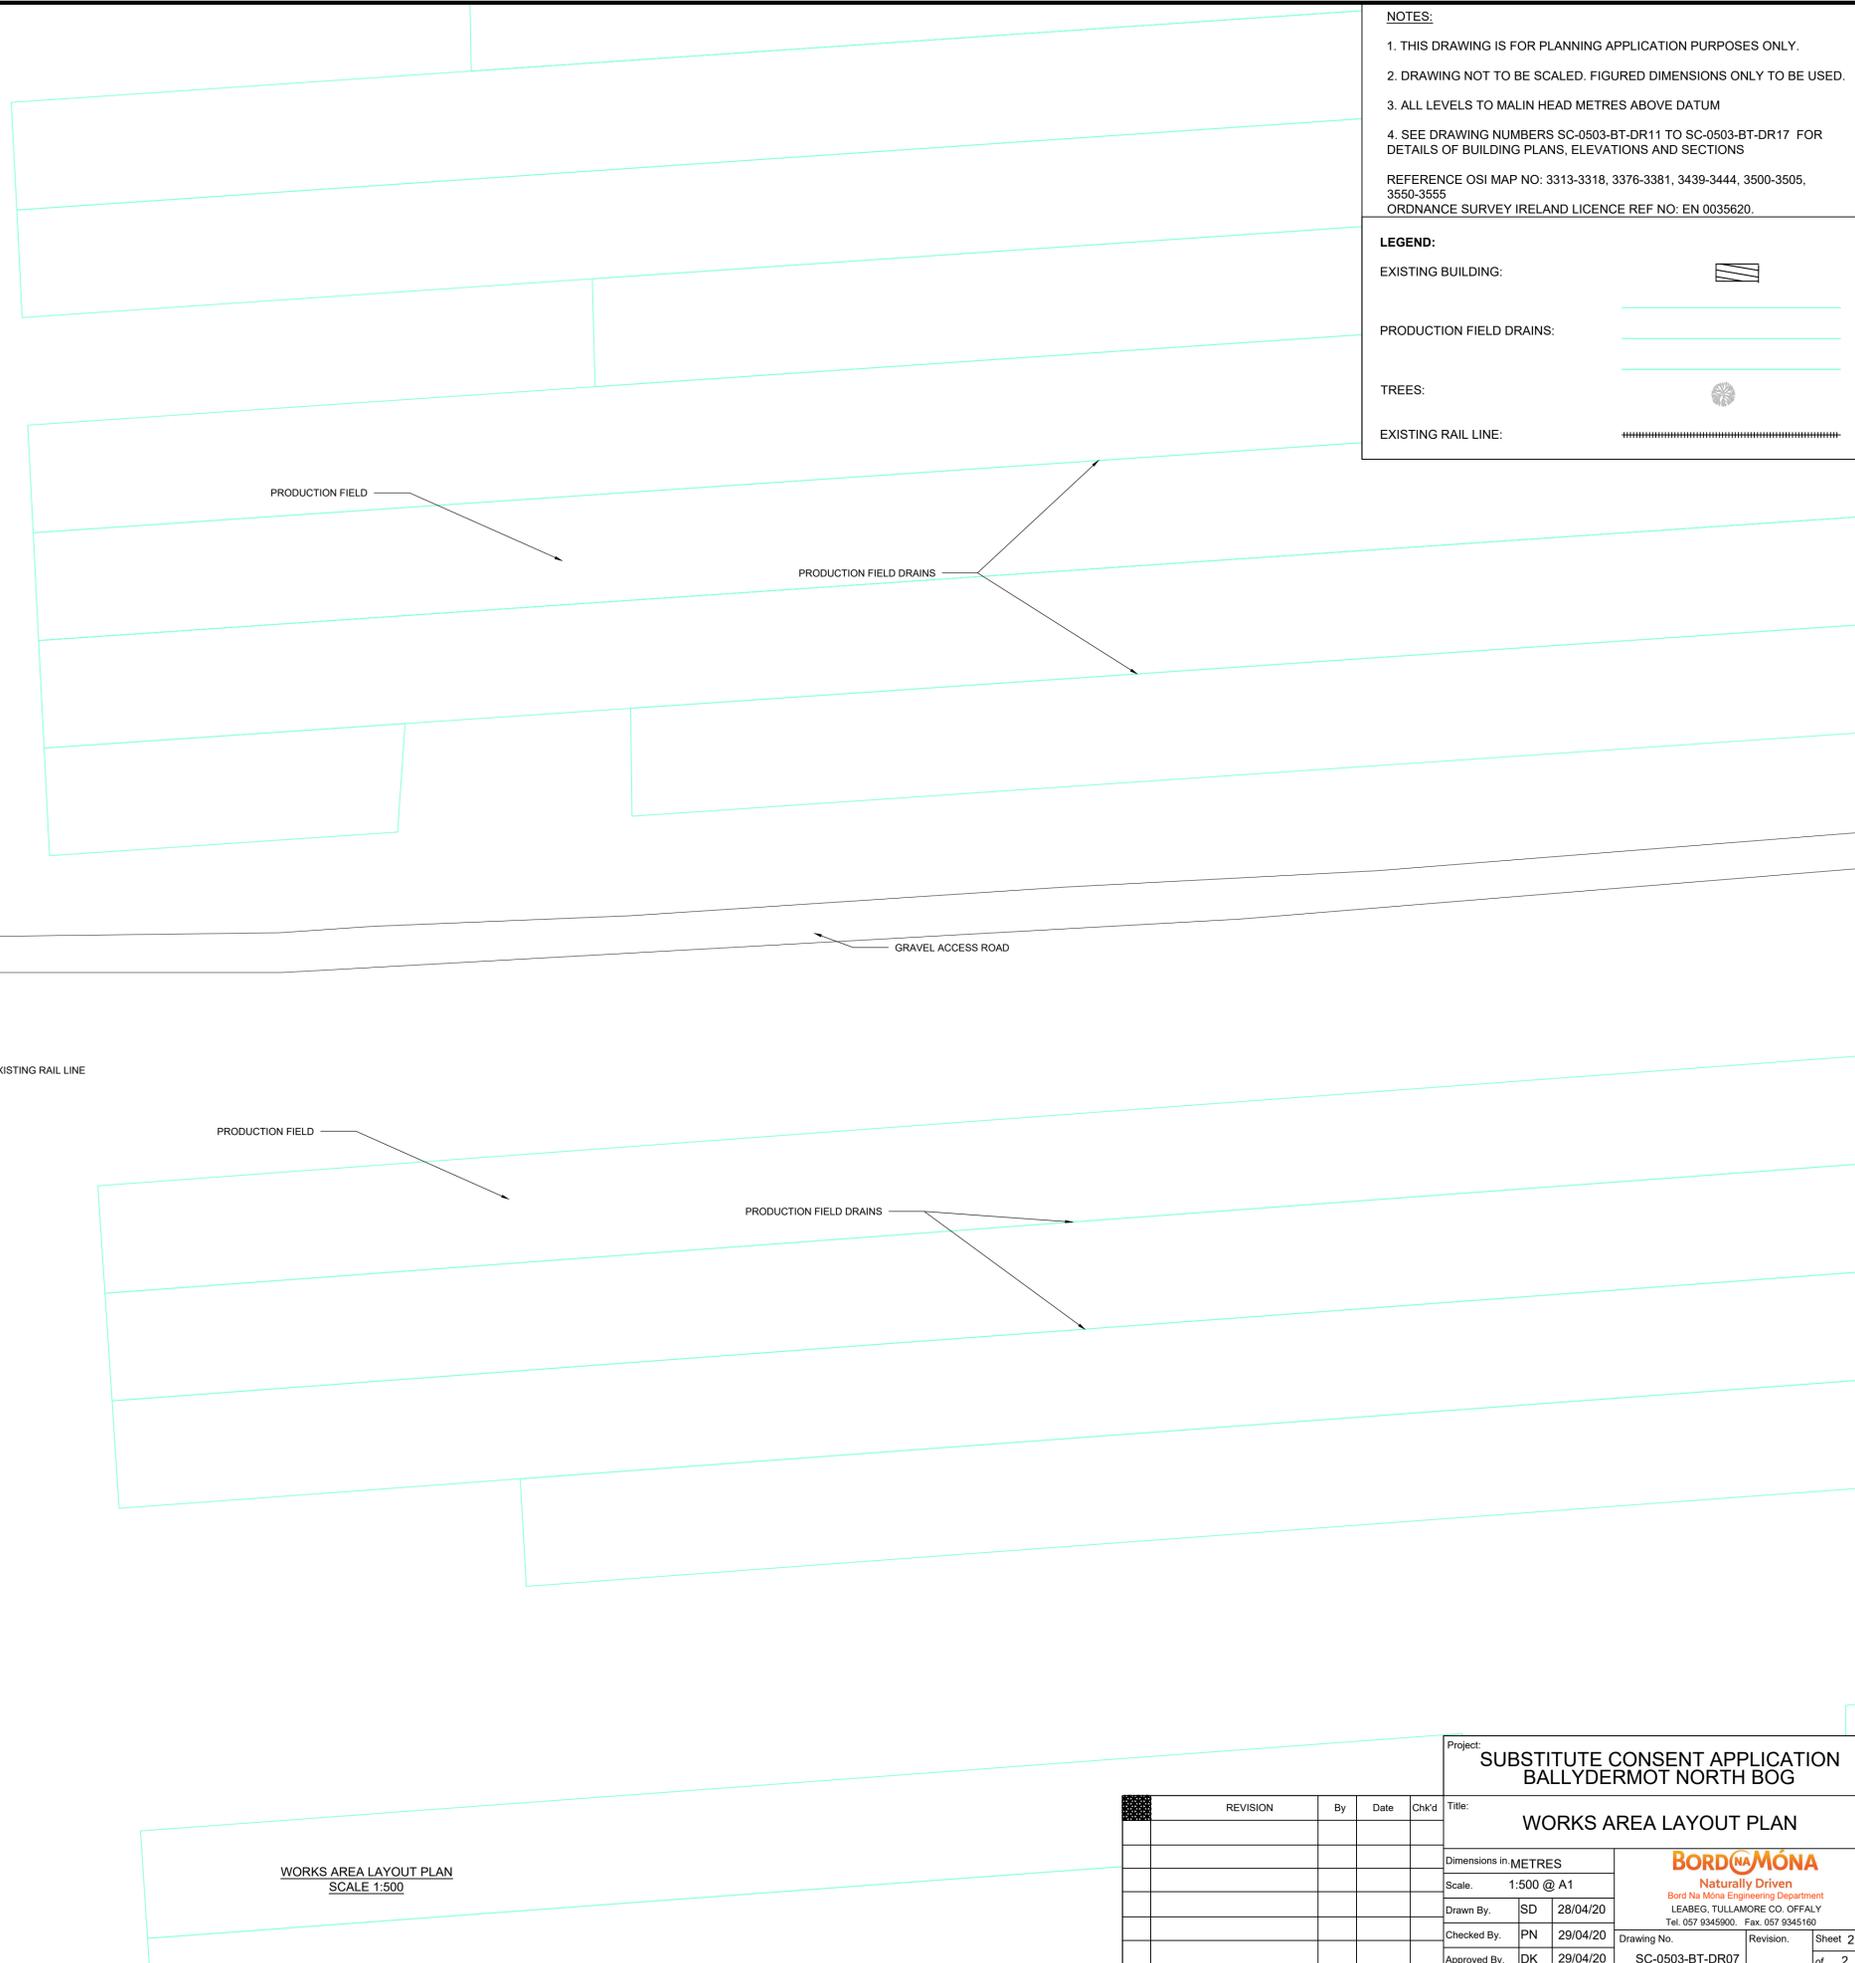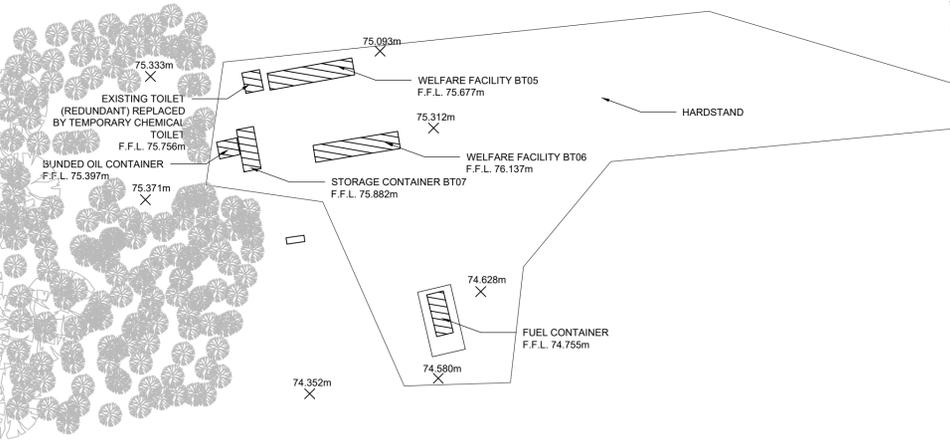

WORKS AREA LAYOUT PLAN
SCALE 1:500

REVISION	By	Date	Chk'd

Project: SUBSTITUTE CONSENT APPLICATION BALLYDERMOT NORTH BOG	
Title: WORKS AREA LAYOUT PLAN	
Dimensions in METRES	Scale: 1:500 @ A1
Drawn By: SD	28/04/20
Checked By: PN	29/04/20
Approved By: DK	29/04/20
Drawing No. SC-0503-BT-DR07	Revision: Sheet 2 of 2

BORD na MÓNA
Naturally Driven
Bord na Móna Engineering Department
LEABEG, TULLAMORE CO. OFFALY
Tel. 057 9345900. Fax. 057 9345160