
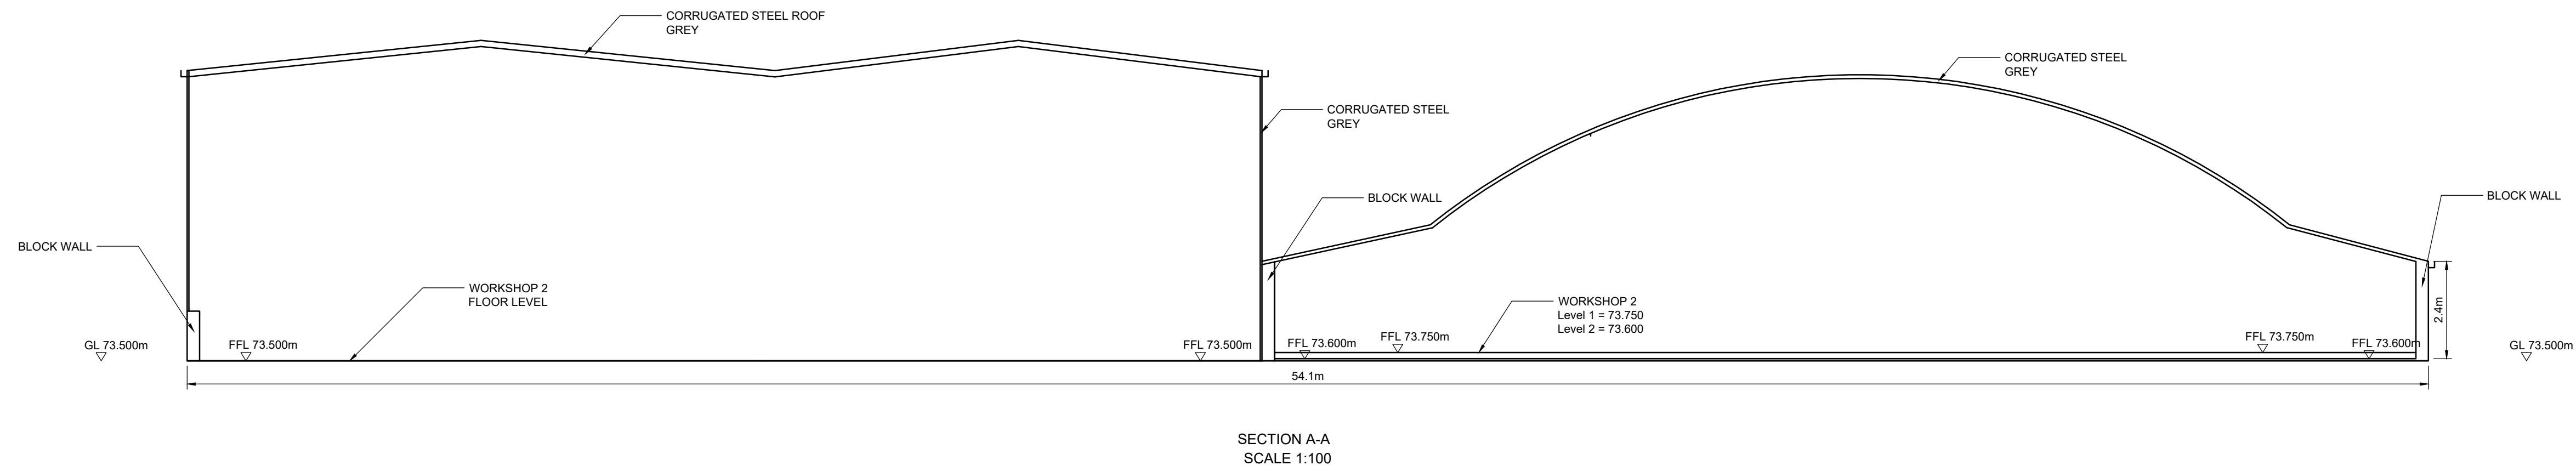


- NOTES:
1. THIS DRAWING IS FOR PLANNING APPLICATION PURPOSES ONLY.
 2. DRAWING NOT TO BE SCALED. FIGURED DIMENSIONS ONLY TO BE USED.
 3. ALL LEVELS TO MALIN HEAD METRES ABOVE DATUM

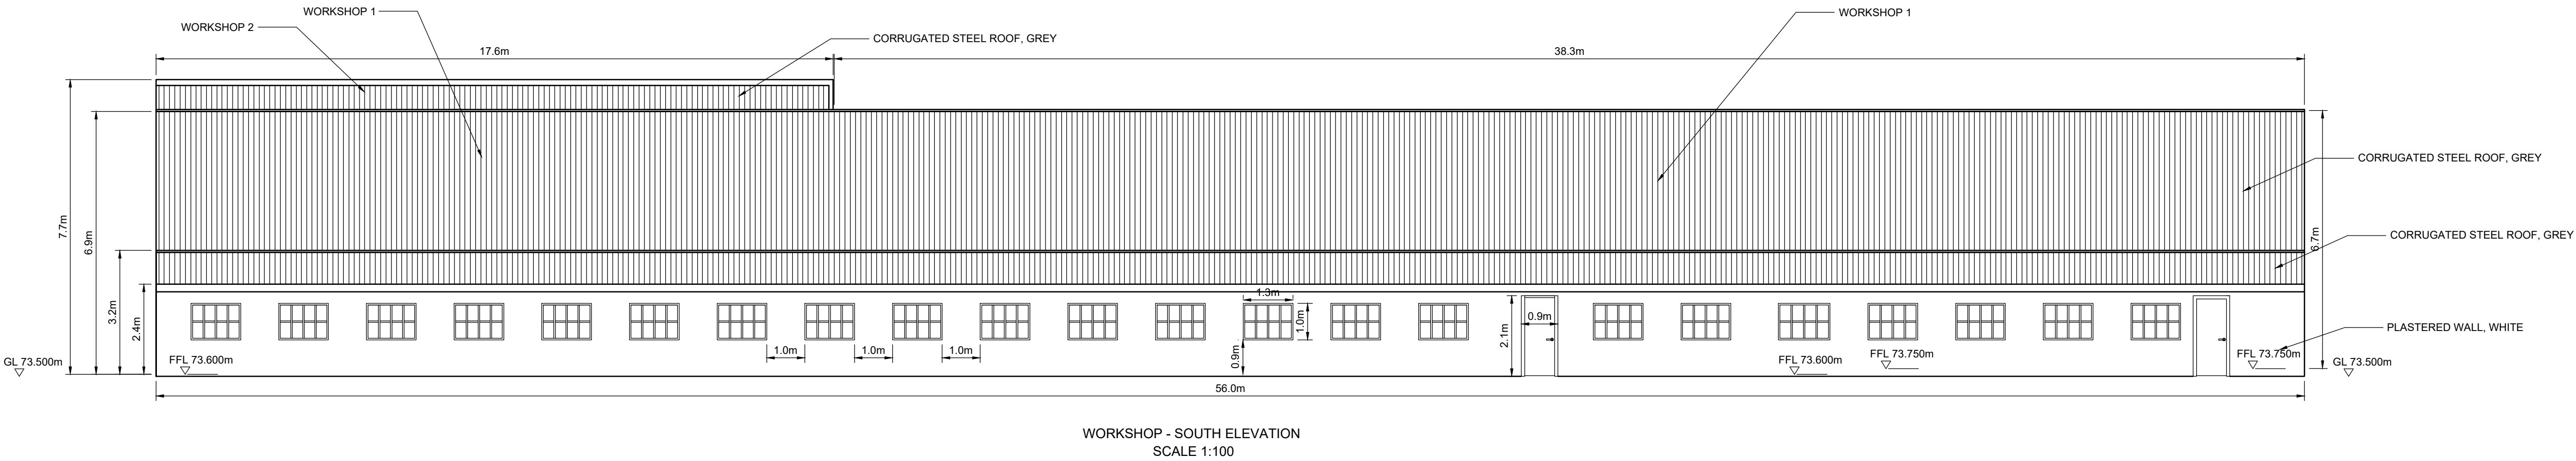

Project: SUBSTITUTE CONSENT APPLICATION BALLYDERMOT BOG				
Title: BUILDINGS AND STRUCTURES				
Dimensions in: METRES				
Scale: 1/100 @ A1				
Drawn By: CG 24/04/2020				
Checked By: PN 04/05/2020				
Approved By: DK 11/05/2020				
Drawing No: SC-0503-BT-DR13				
Revision: 7				
Sheet 3 of 7				

BORD MÓNA
Naturally Driven
Bord Na Móna Engineering Department
LEASBÉ, TULLAMORE CO. OFFALY
Tel. 057 9345900 Fax: 057 9345160