

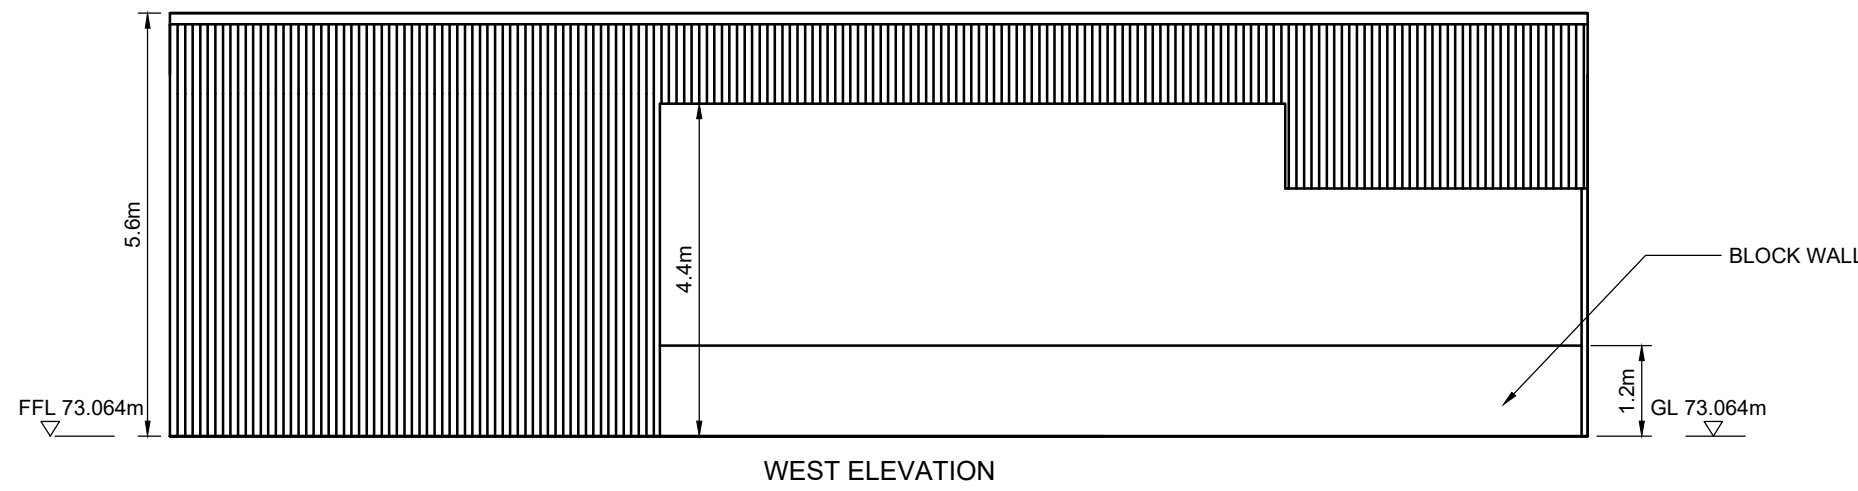
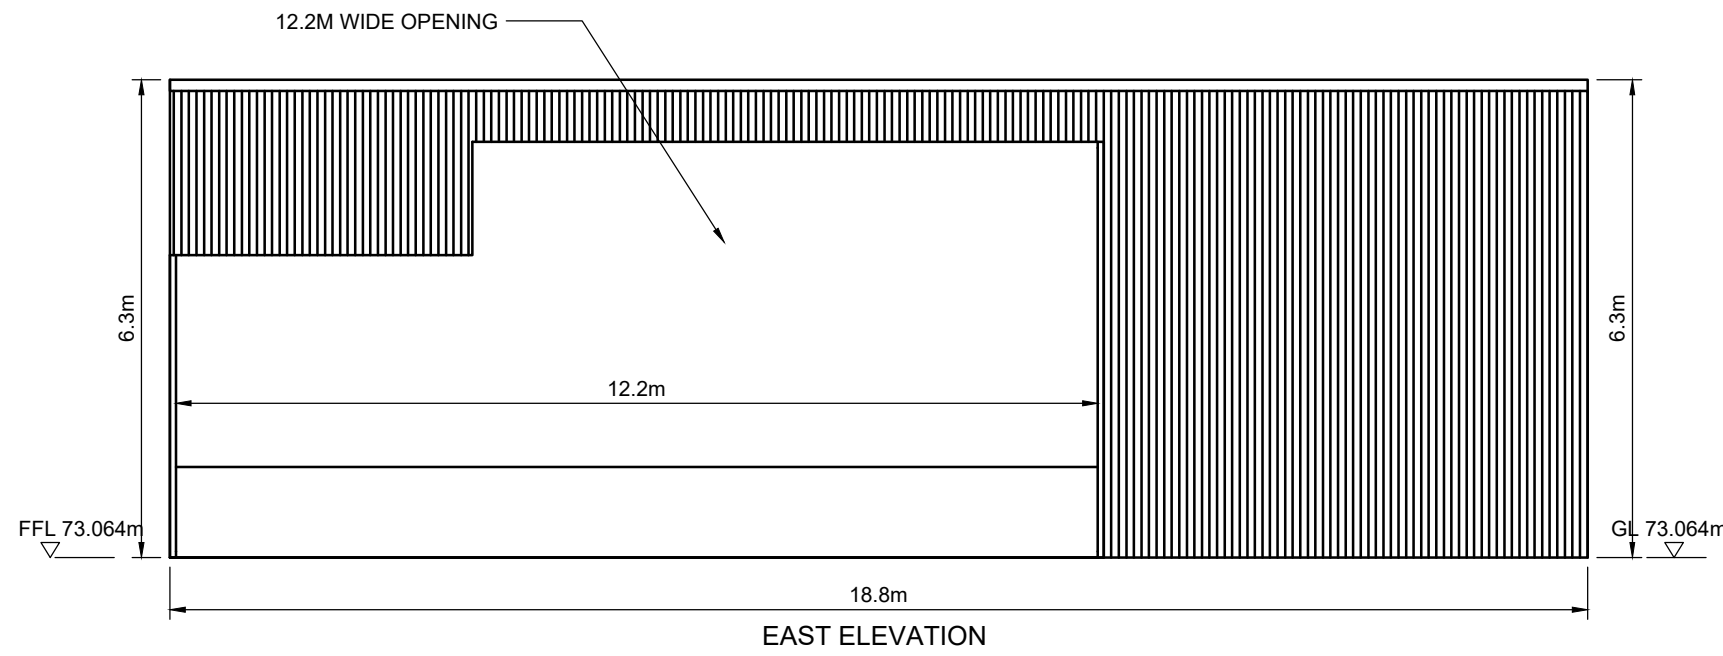


FFL 74.0

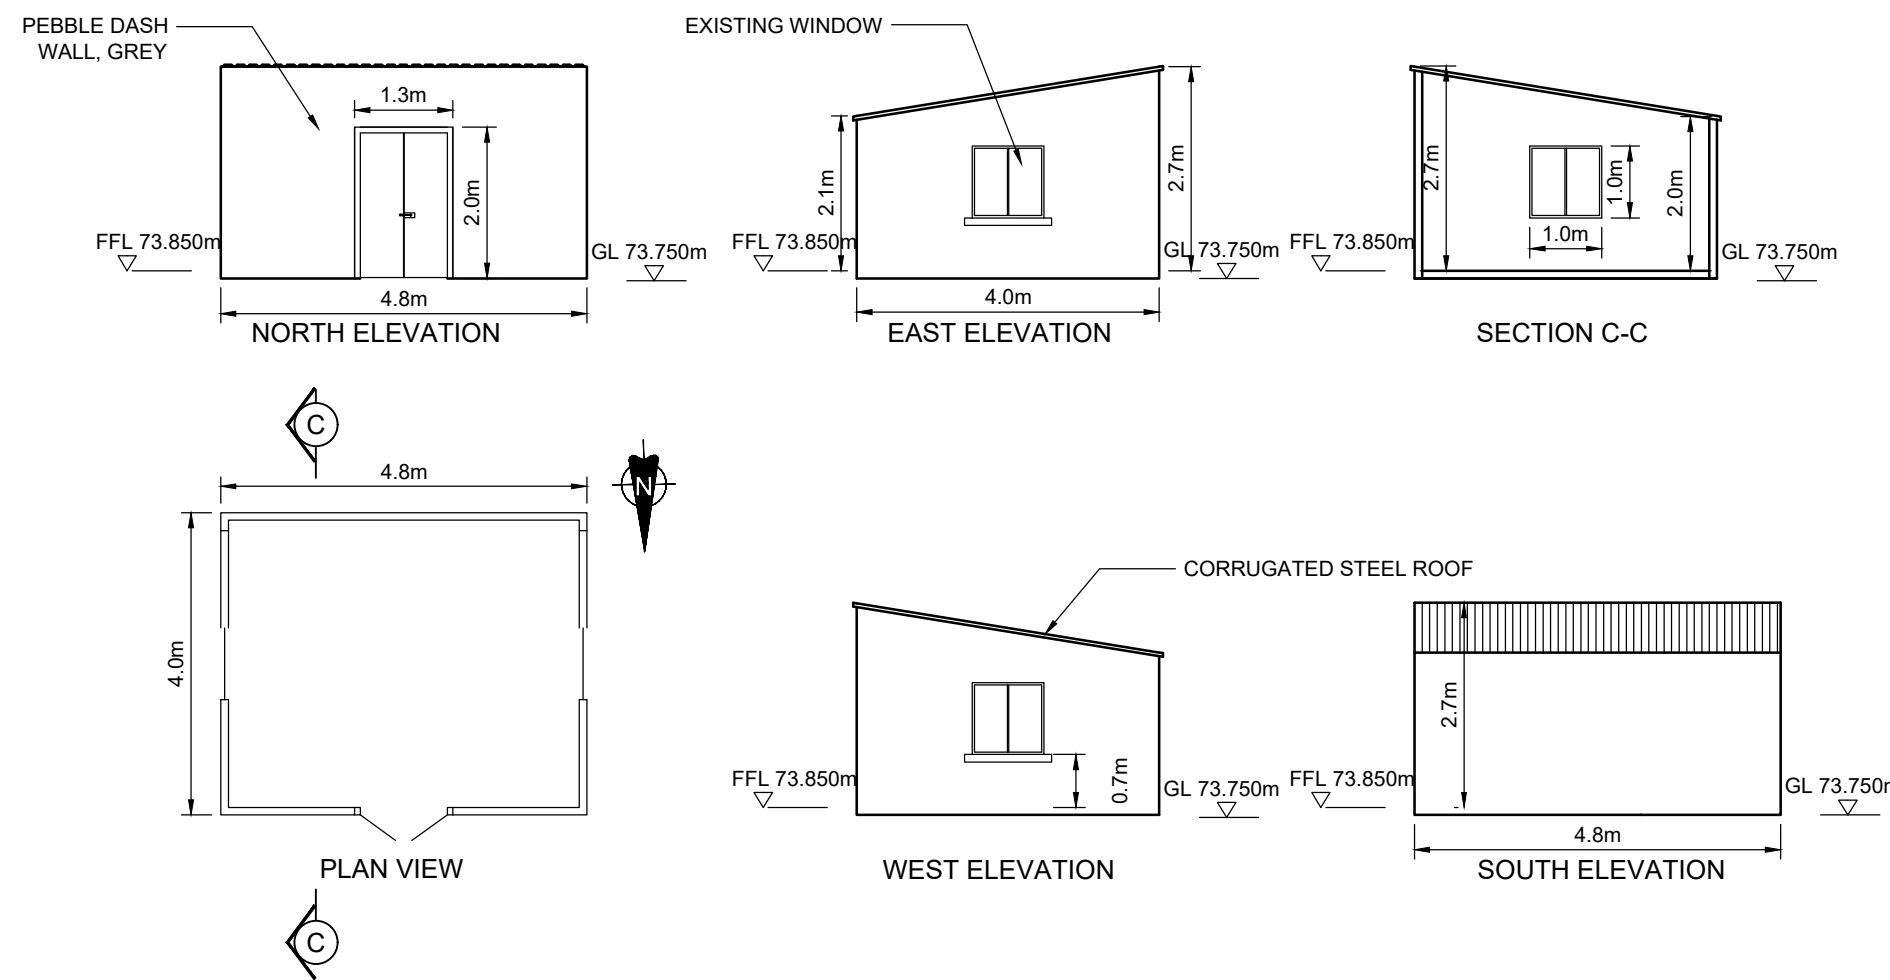

STORAGE SHED - BT03
SCALE 1:100

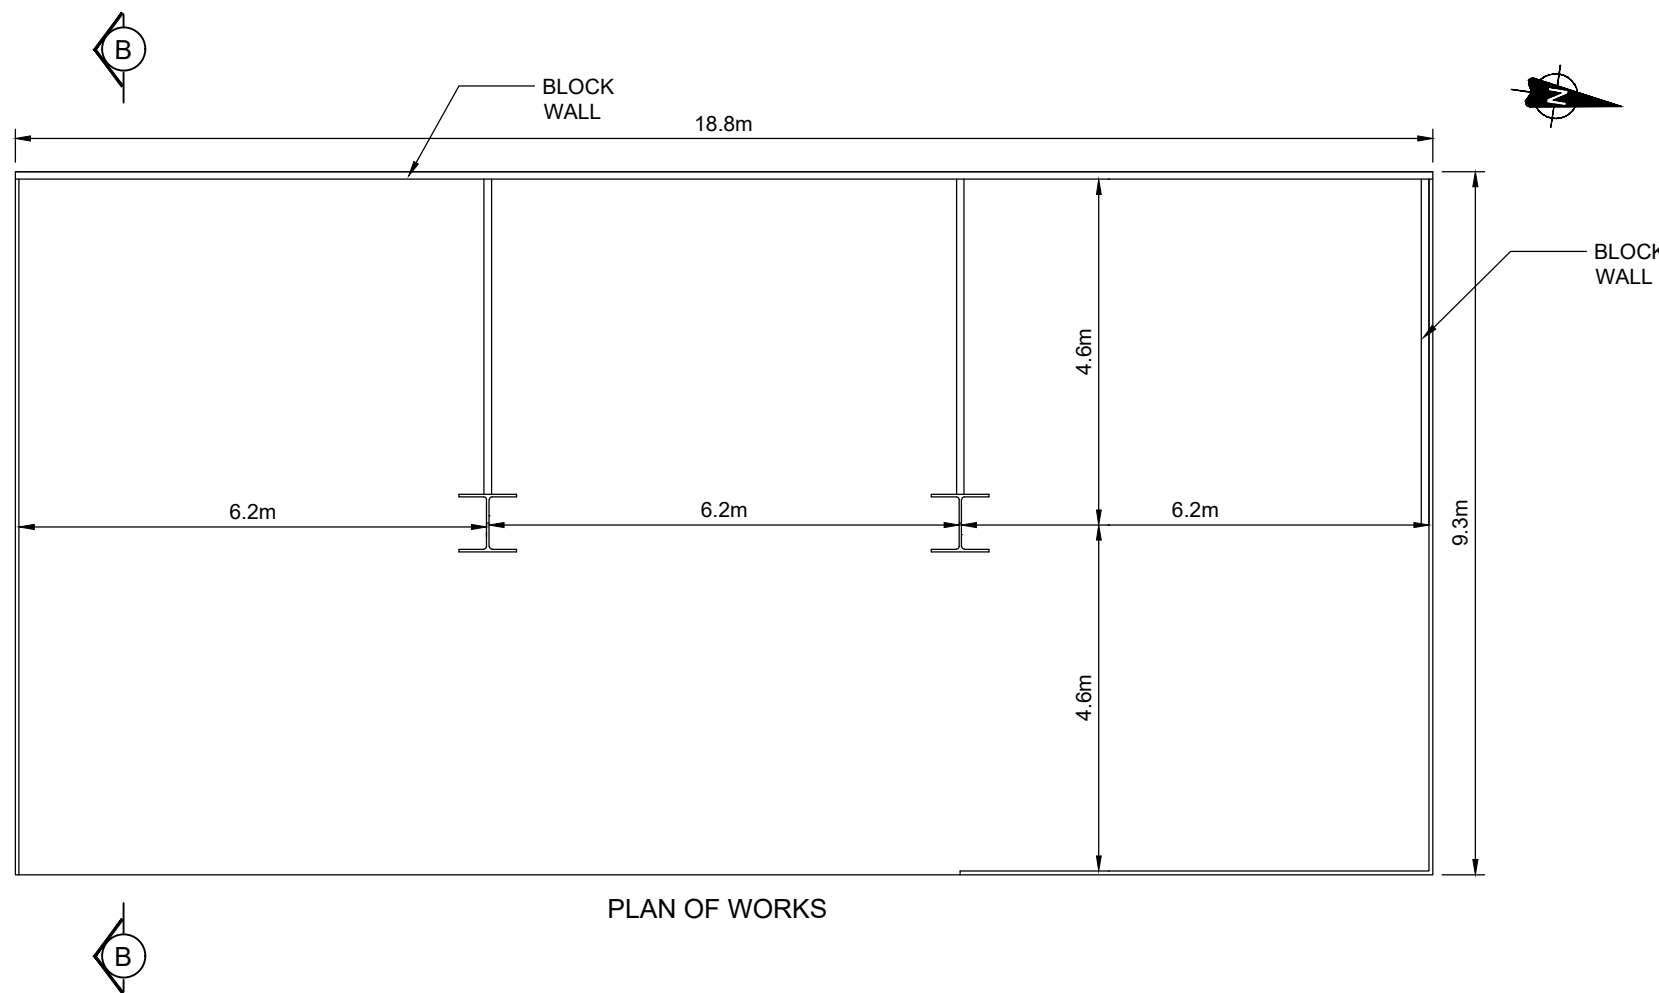

STORAGE SHED - BT04
SCALE 1:100

NOTES:

1. THIS DRAWING IS FOR PLANNING APPLICATION PURPOSES ONLY.
2. DRAWING NOT TO BE SCALED. FIGURED DIMENSIONS ONLY TO BE USED.
3. ALL LEVELS TO MALIN HEAD METRES ABOVE DATUM

Project: SUBSTITUTE CONSENT APPLICATION
BALLYDERMOT BOG

Title: BUILDINGS AND STRUCTURES

Dimensions in METRES

Scale: 1/100 @ A1

Drawn By: CG 24/04/2020

Checked By: PN 04/05/2020

Approved By: DK 11/05/2020

BORD MÓNA
Naturally Driven

Bord Na Móna Engineering Department

LEABEG, TULLAMORE CO. OFFALY

Tel: 057 9345900 Fax: 057 9345160

Drawing No. Revision. Sheet 4

SC-0503-BT-DR14 of 7