




- NOTES:
1. THIS DRAWING IS FOR PLANNING APPLICATION PURPOSES ONLY.
 2. DRAWING NOT TO BE SCALED. FIGURED DIMENSIONS ONLY TO BE USED.
 3. ALL LEVELS TO MALIN HEAD METRES ABOVE DATUM

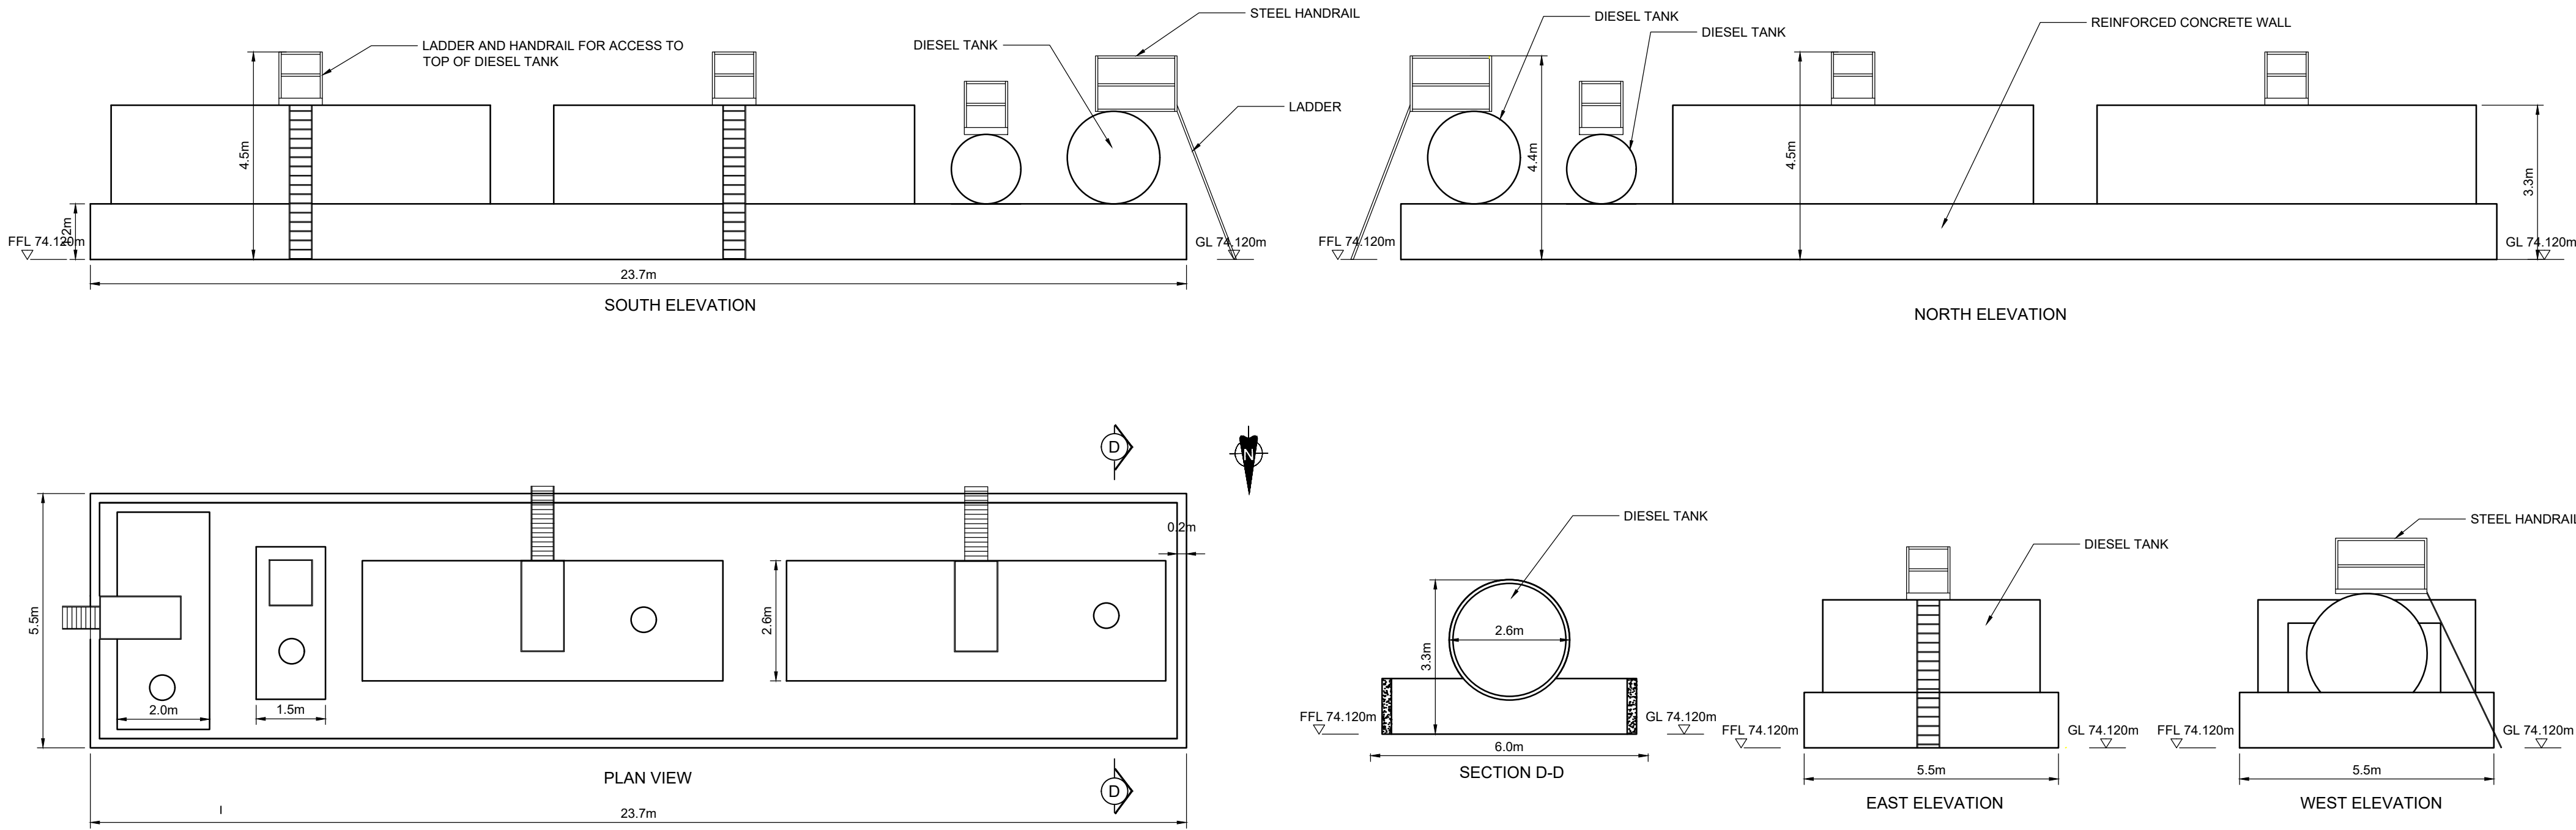


DIESEL BUND
SCALE 1:100

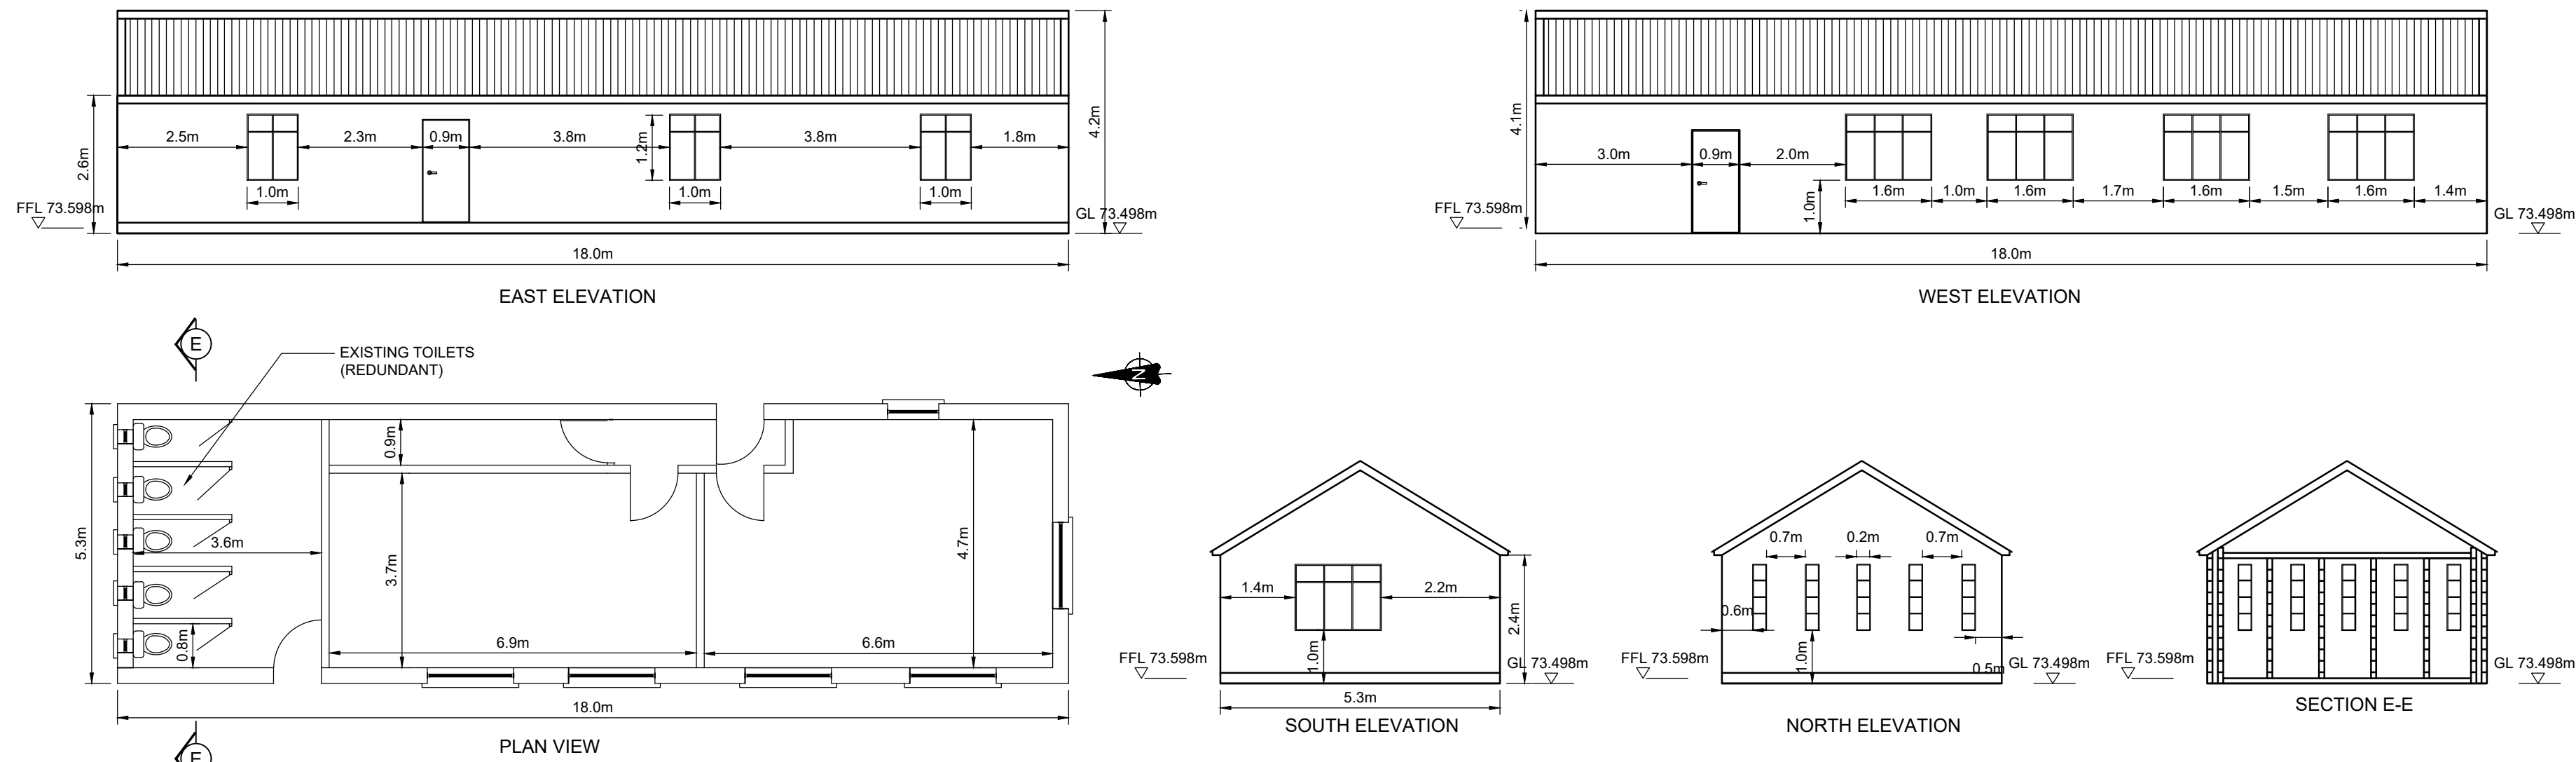

WELFARE BUILDING BT01
SCALE 1:100

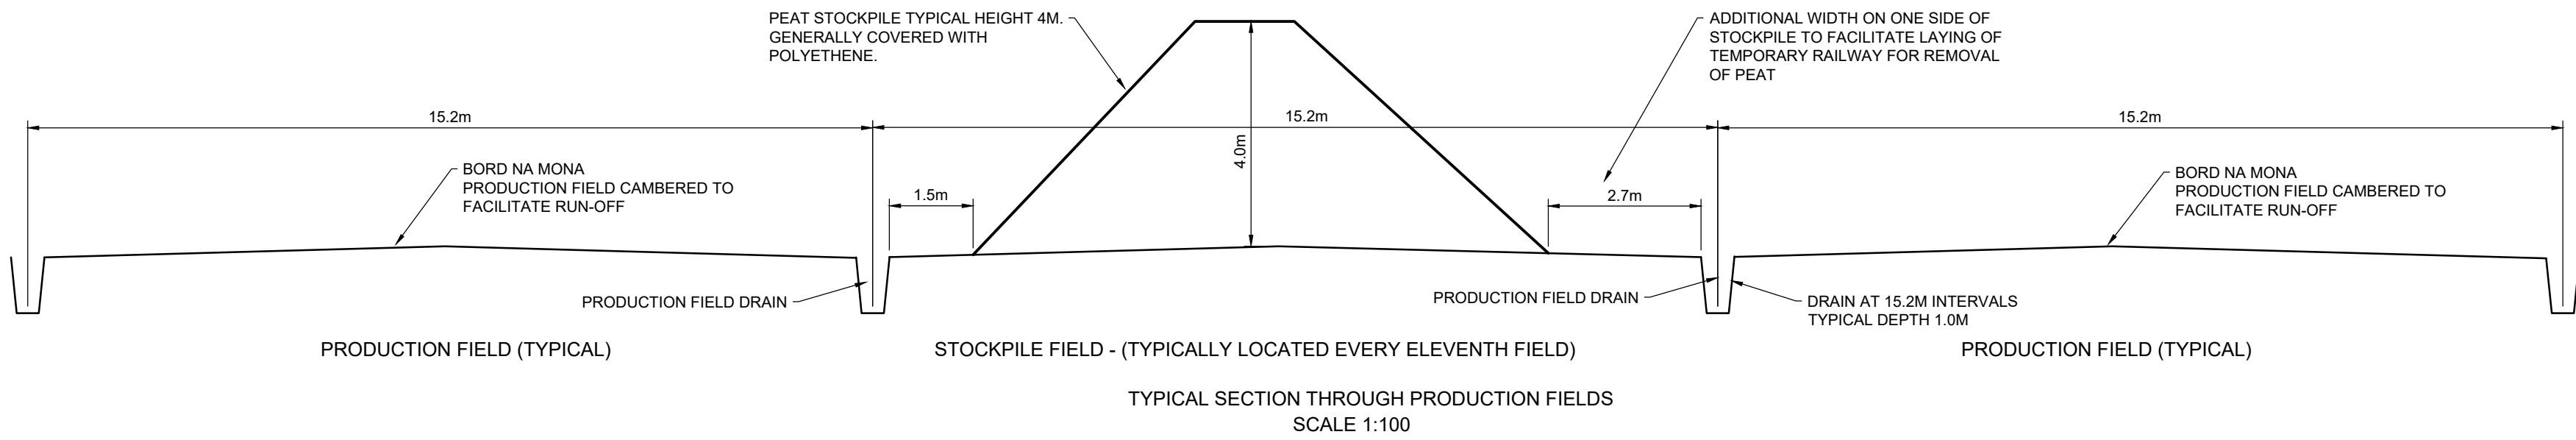

Project: SUBSTITUTE CONSENT APPLICATION BALLYDERMOT BOG					
Title: BUILDINGS AND STRUCTURES					
Dimensions in METRES		<div>BORD  MÓNA</div> <div>Naturally Driven</div> <div>Bord Na Móna Engineering Department</div> <div>LEABEG, TULLAMORE CO. OFFALY</div> <div>Tel. 057 9345900 Fax: 057 9345180</div>			
Scale: 1/100 @ A1					
Drawn By:	CG 24/04/2020				
Checked By:	PN 04/05/2020				
Approved By:	DK 11/05/2020	Drawing No.	SC-0503-BT-DR15	Revision.	Sheet 5 of 7