



- NOTES:
1. THIS DRAWING IS FOR PLANNING APPLICATION PURPOSES ONLY.
 2. DRAWING NOT TO BE SCALED. FIGURED DIMENSIONS ONLY TO BE USED.
 3. ALL LEVELS TO MALIN HEAD METRES ABOVE DATUM



WELFARE BUILDING BT02
SCALE 1:100

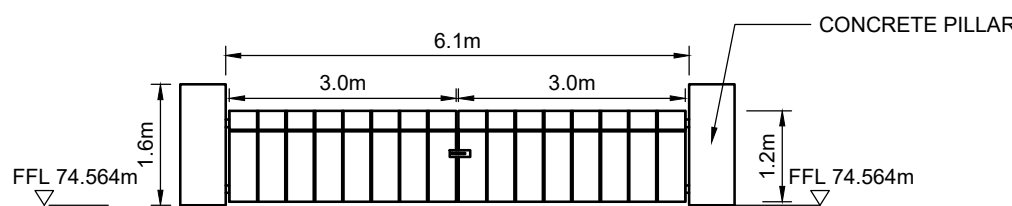

SITE ENTRANCE GATE
SCALE 1:100

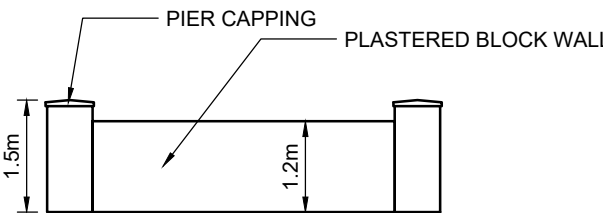

WALL DETAIL
SCALE 1:100

					Project: SUBSTITUTE CONSENT APPLICATION BALLYDERMOT BOG				
	REVISION	By	Date	Chk'd	Title: BUILDINGS AND STRUCTURES				
					Dimensions in METRES				
					Scale: 1/100 @ A1				
					Drawn By: CG 24/04/2020				
					Checked By: PN 04/05/2020				
					Approved By: DK 11/05/2020	Drawing No: SC-0503-BT-DR16		Revision:	Sheet 6 of 7

BORD MÓNA
Naturally Driven

Bord Na Móna Engineering Department
LEABE G, TULLAMORE CO. OFFALY
Tel: 057 9345900 Fax: 057 9345160