




- NOTES:
1. THIS DRAWING IS FOR PLANNING APPLICATION PURPOSES ONLY.
 2. DRAWING NOT TO BE SCALED. FIGURED DIMENSIONS ONLY TO BE USED.
 3. ALL LEVELS TO MALIN HEAD METRES ABOVE DATUM

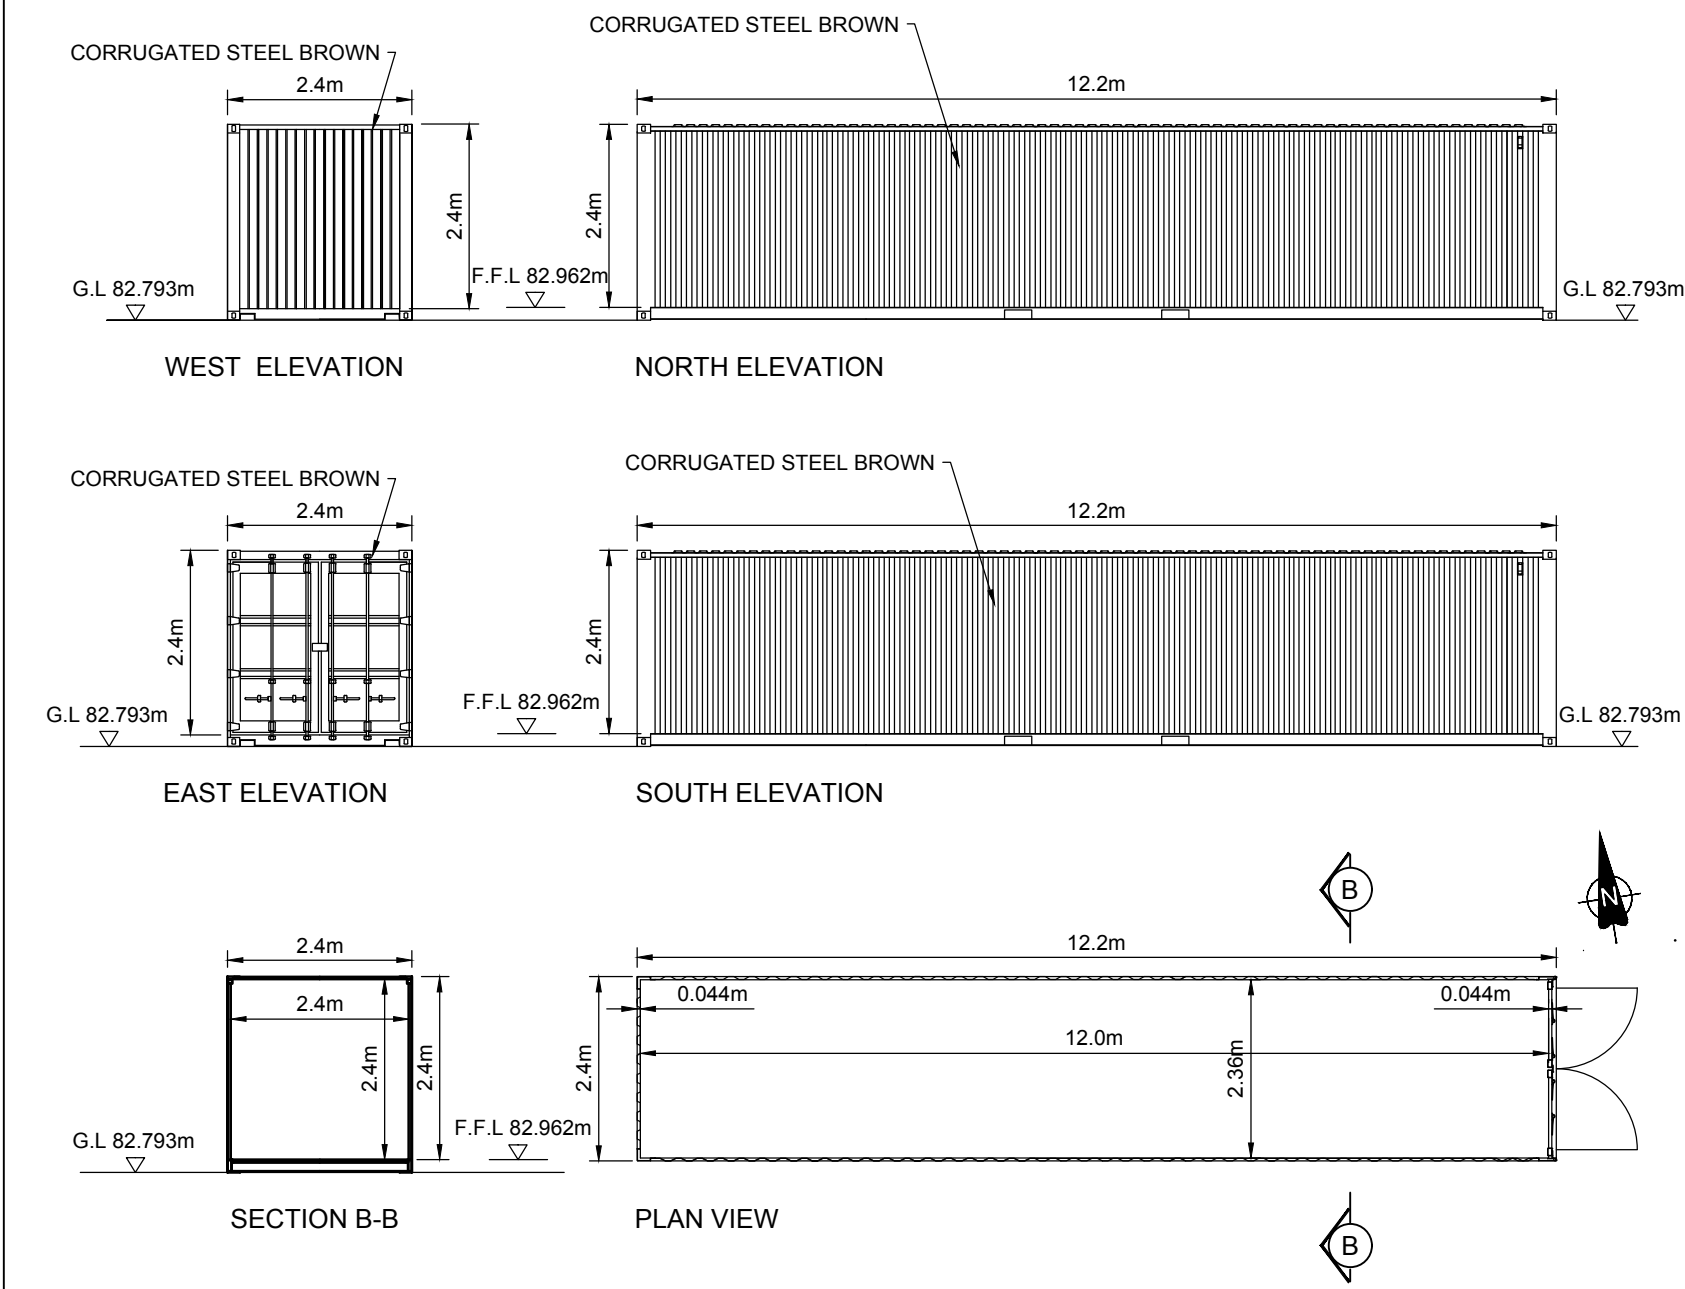


STORAGE CONTAINER BY01
SCALE 1:100

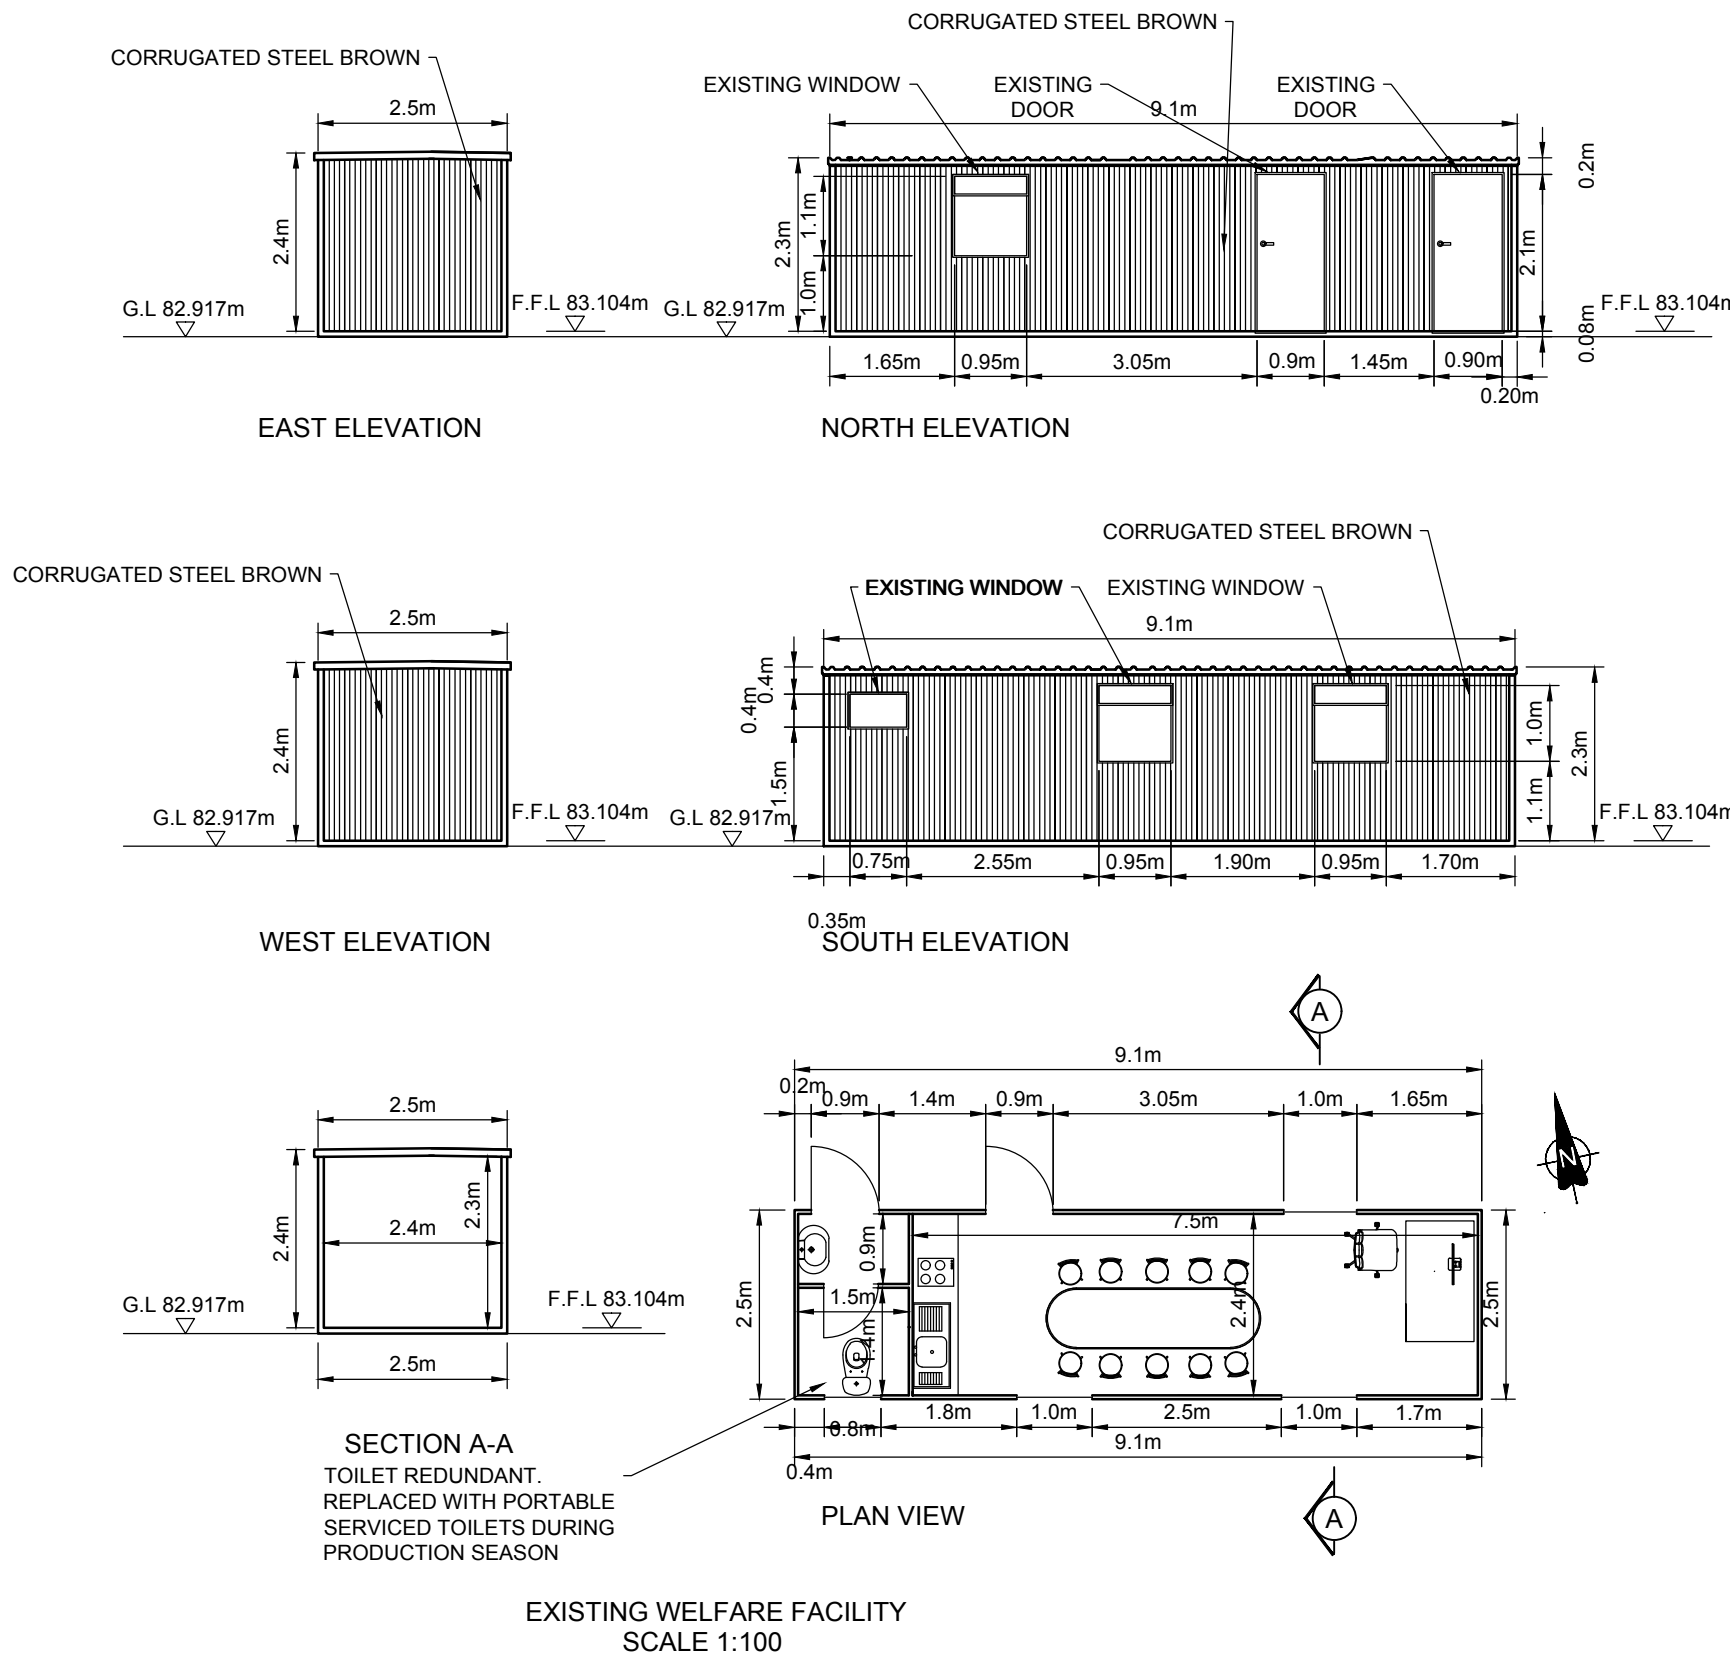


EXISTING WELFARE FACILITY
SCALE 1:100

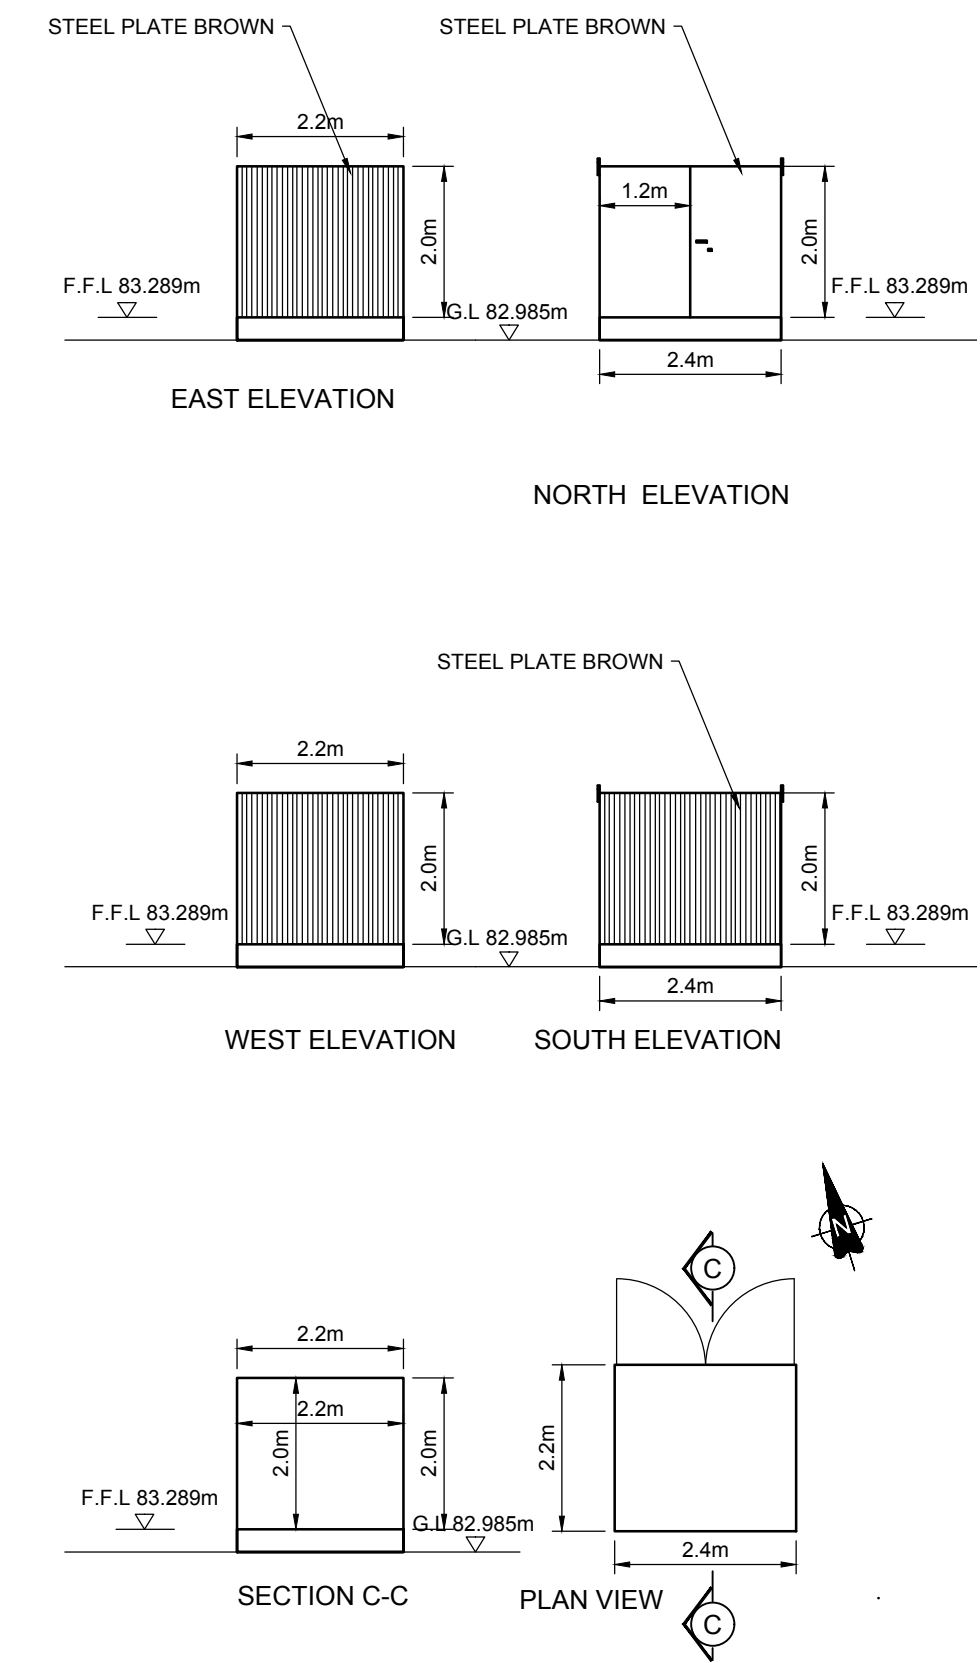


OIL STORAGE BUNDED CONTAINER BY03
SCALE 1:100

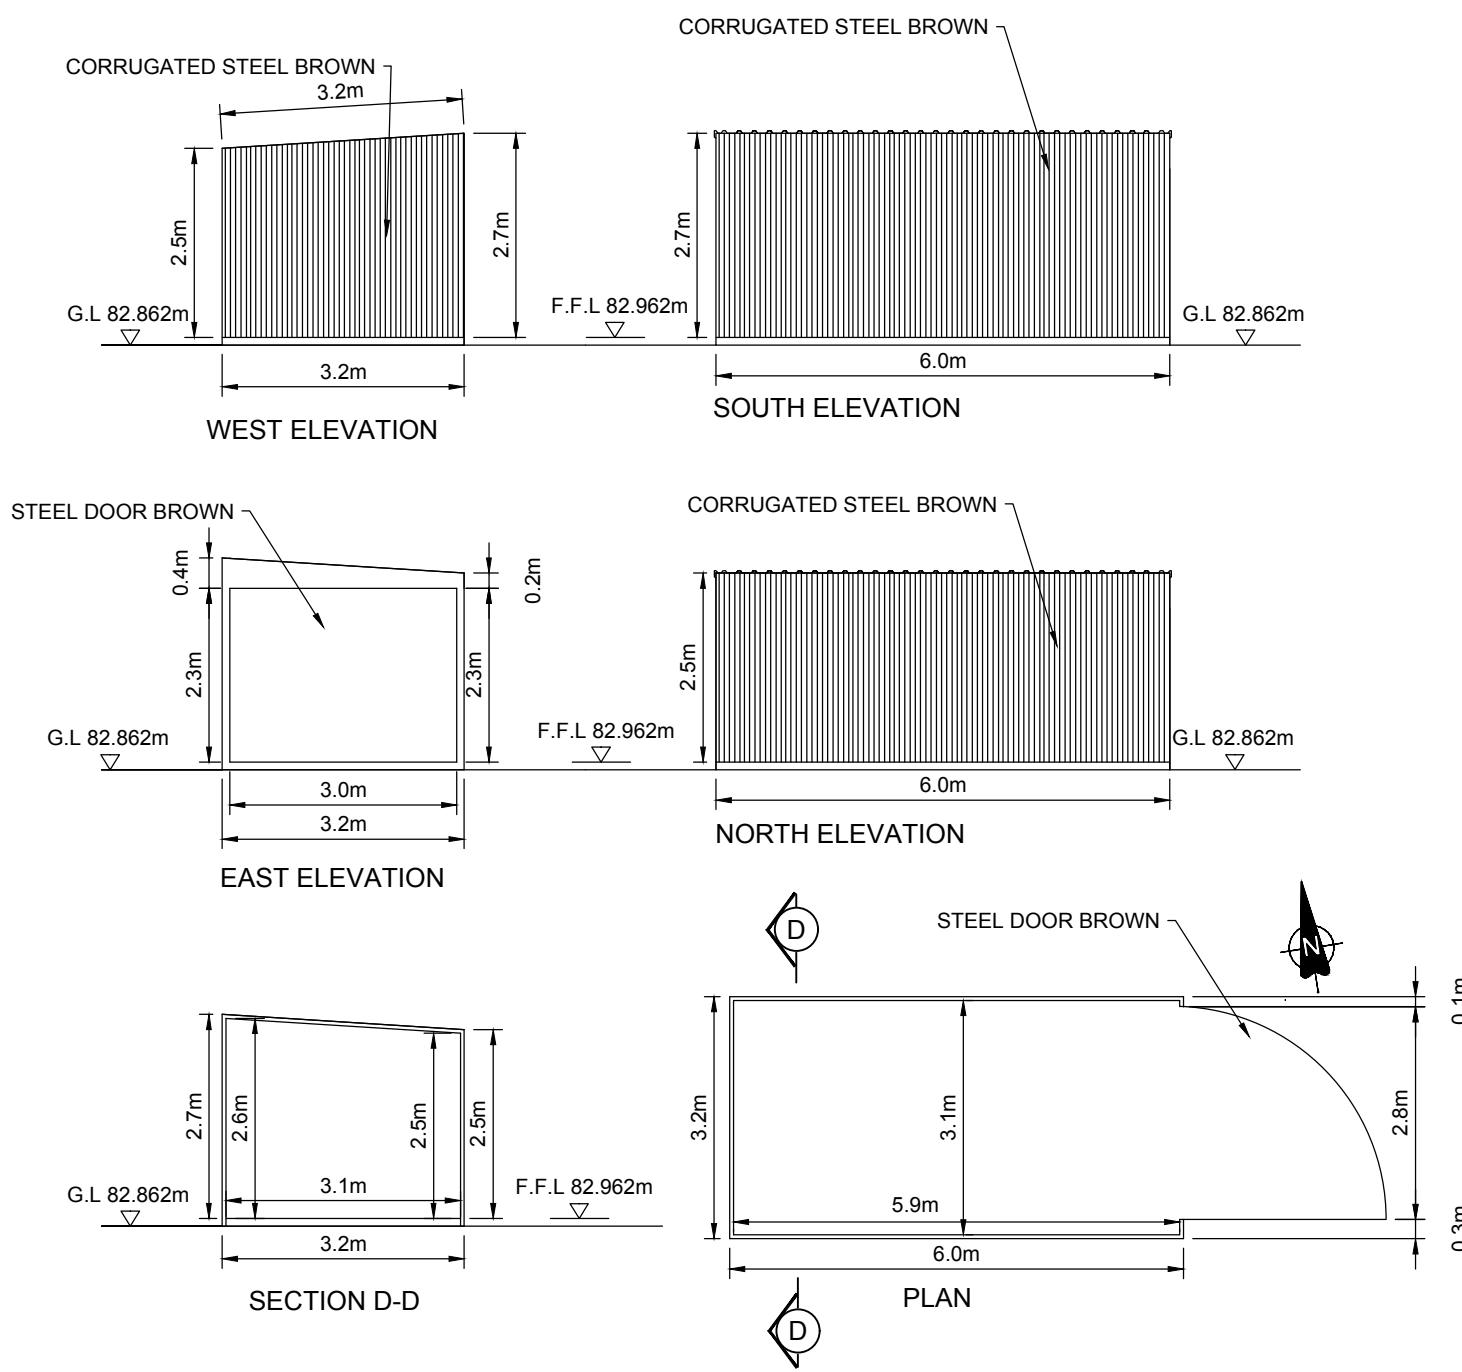

STORAGE CONTAINER BY02
SCALE 1:100

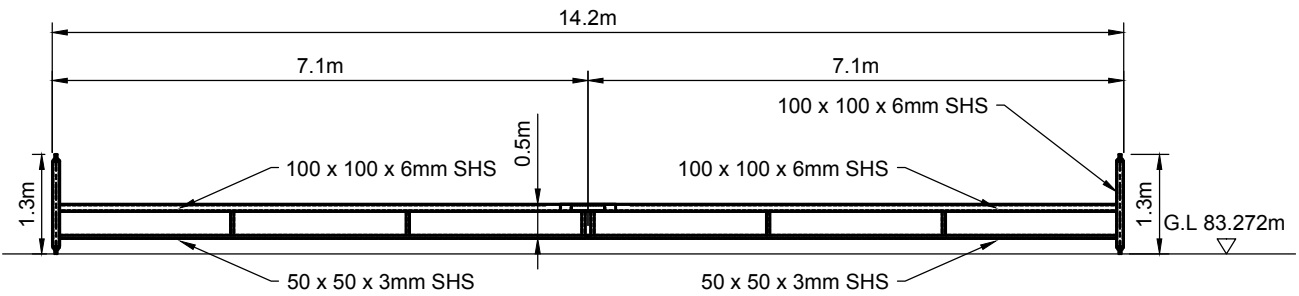

SITE ENTRANCE BARRIER DETAIL
SCALE 1:100

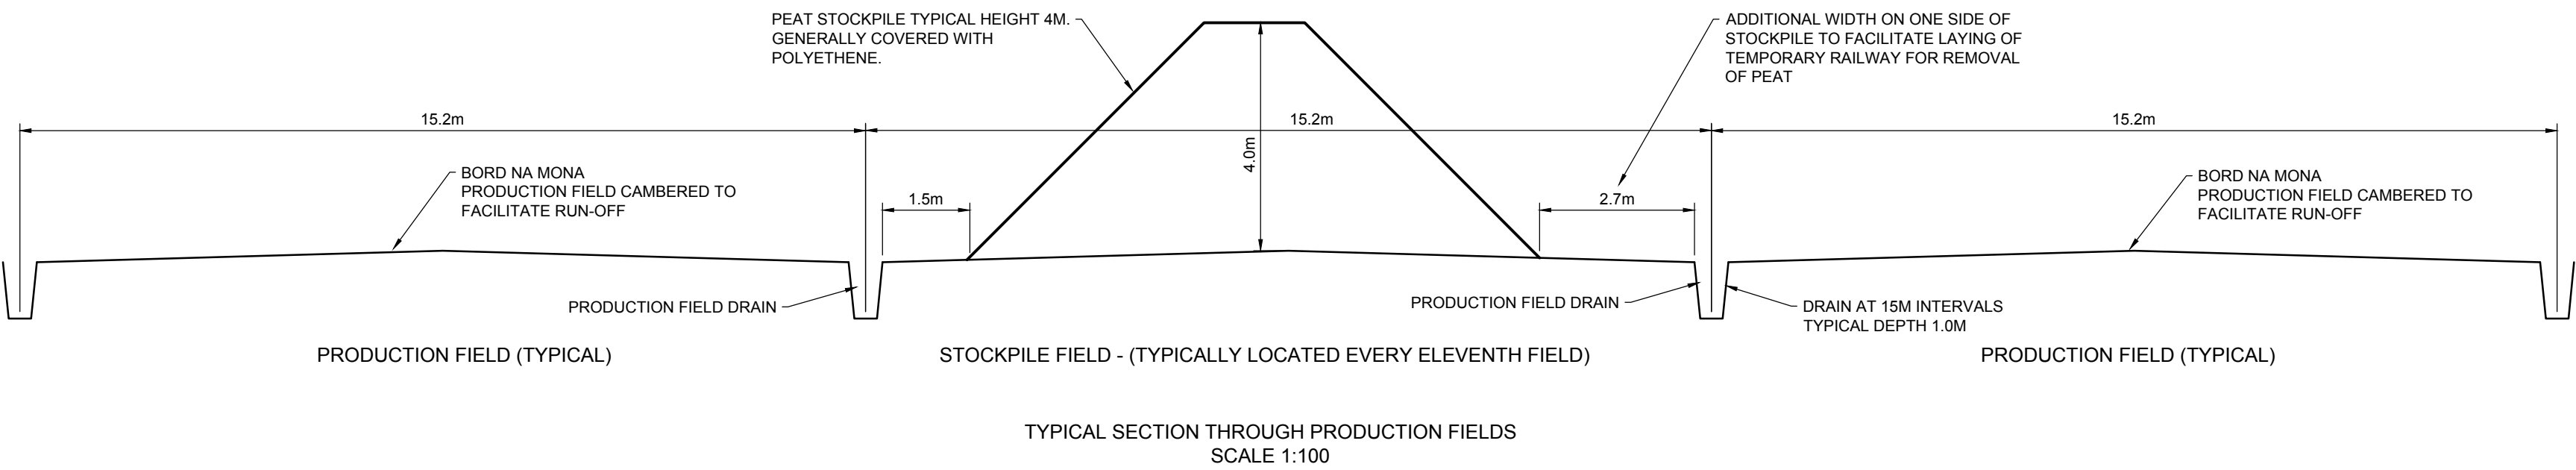

SCALE 1:100

Project: SUBSTITUTE CONSENT APPLICATION BALLYKEANE BOG, CO OFFALY				
Title: BUILDINGS AND STRUCTURES				
Dimensions in: METRES		<div>BORD MÓNA Naturally Driven Bord Na Móna Engineering Department LEABE G, TULLAMORE CO. OFFALY Tel: 057 9345900 Fax: 057 9345160</div>		
Scale: 1:100 @ A1				
Drawn By:	JC 01/04/2020			
Checked By:	PN 03/04/2020			
Approved By:	DK 10/04/2020	Drawing No: SC-0503-BY-DR005	Revision:	Sheet 1 of 1