




- NOTES:
1. THIS DRAWING IS FOR PLANNING APPLICATION PURPOSES ONLY.
 2. DRAWING NOT TO BE SCALED. FIGURED DIMENSIONS ONLY TO BE USED.
 3. ALL LEVELS TO MALIN HEAD METRES ABOVE DATUM

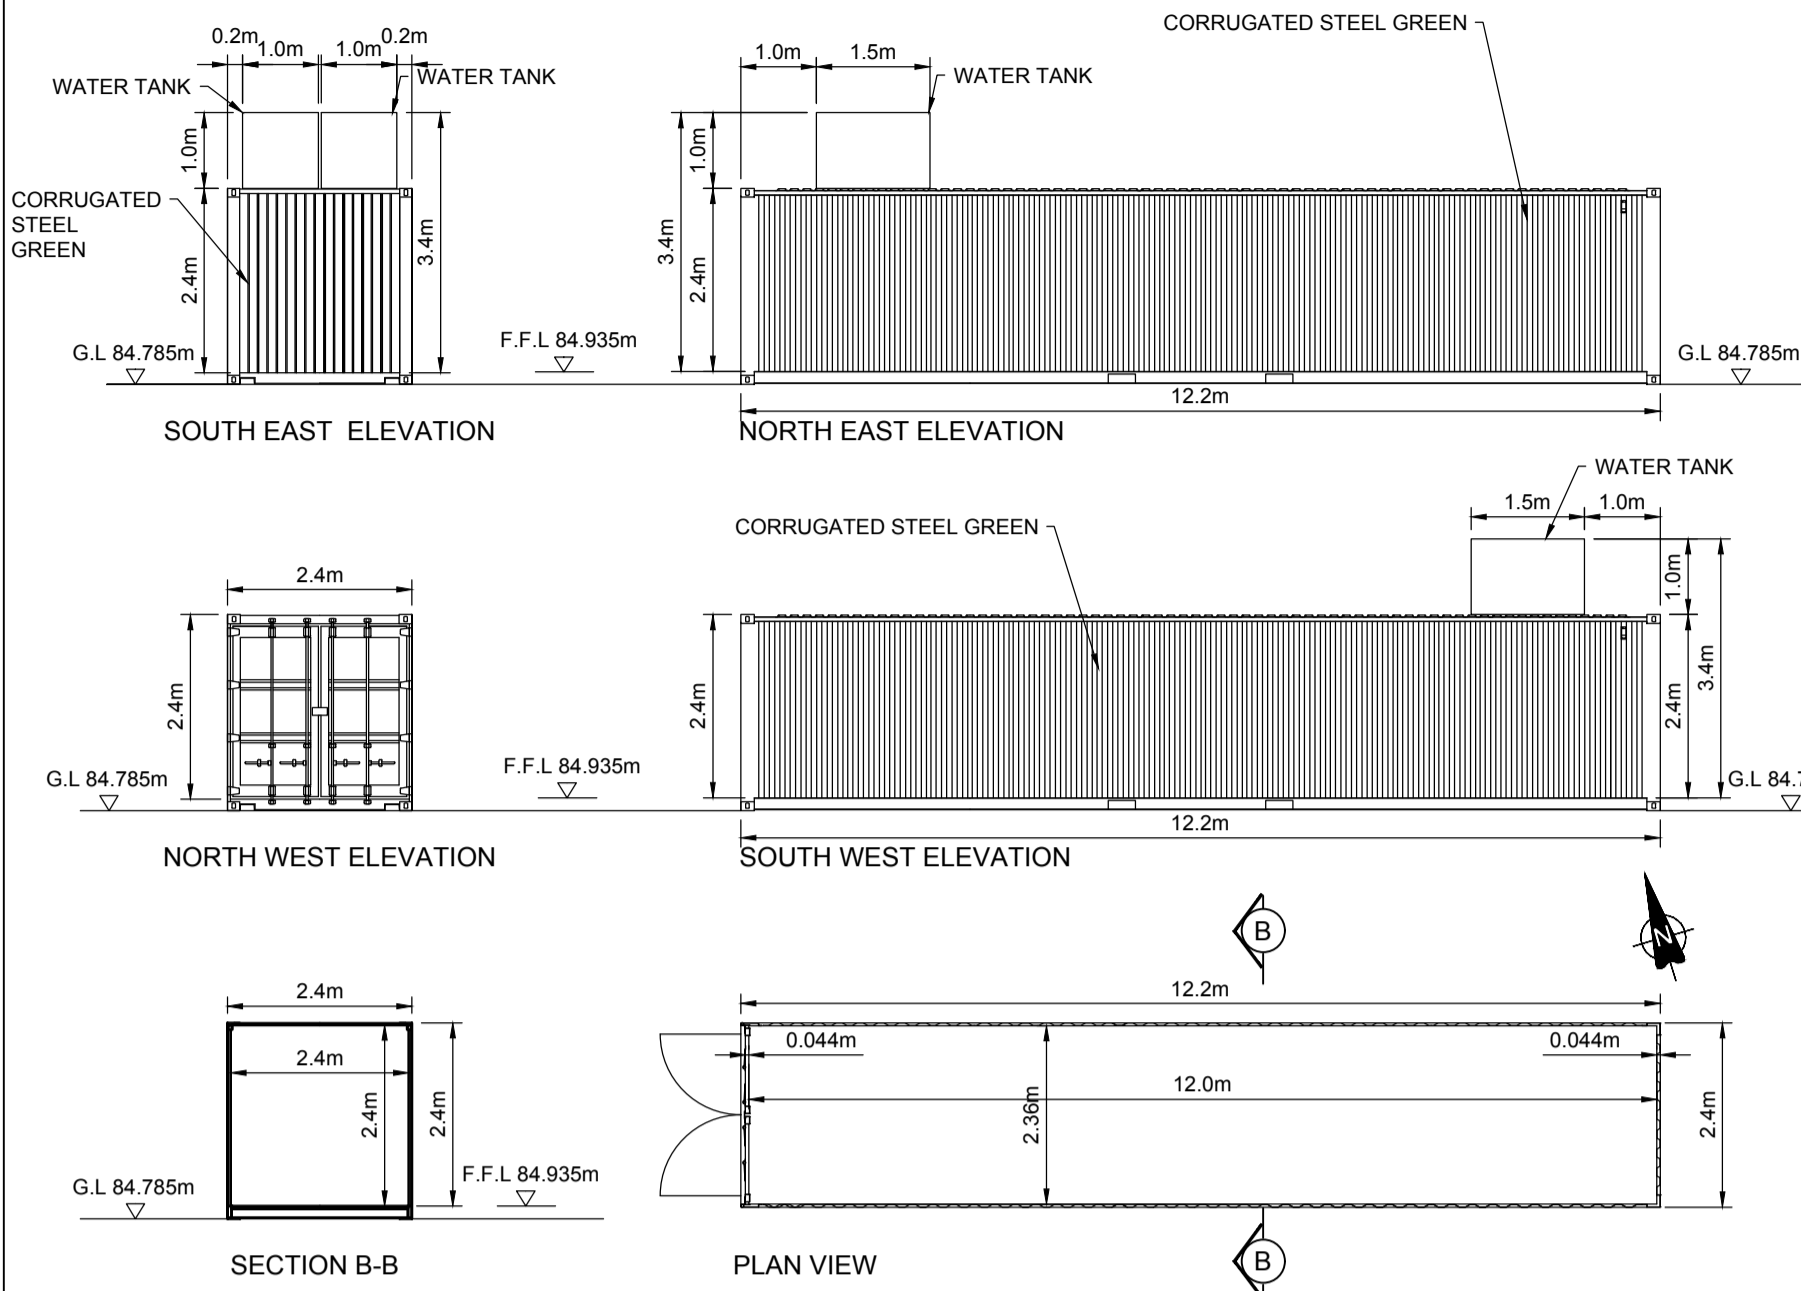


STORAGE CONTAINER CD01
SCALE 1:100

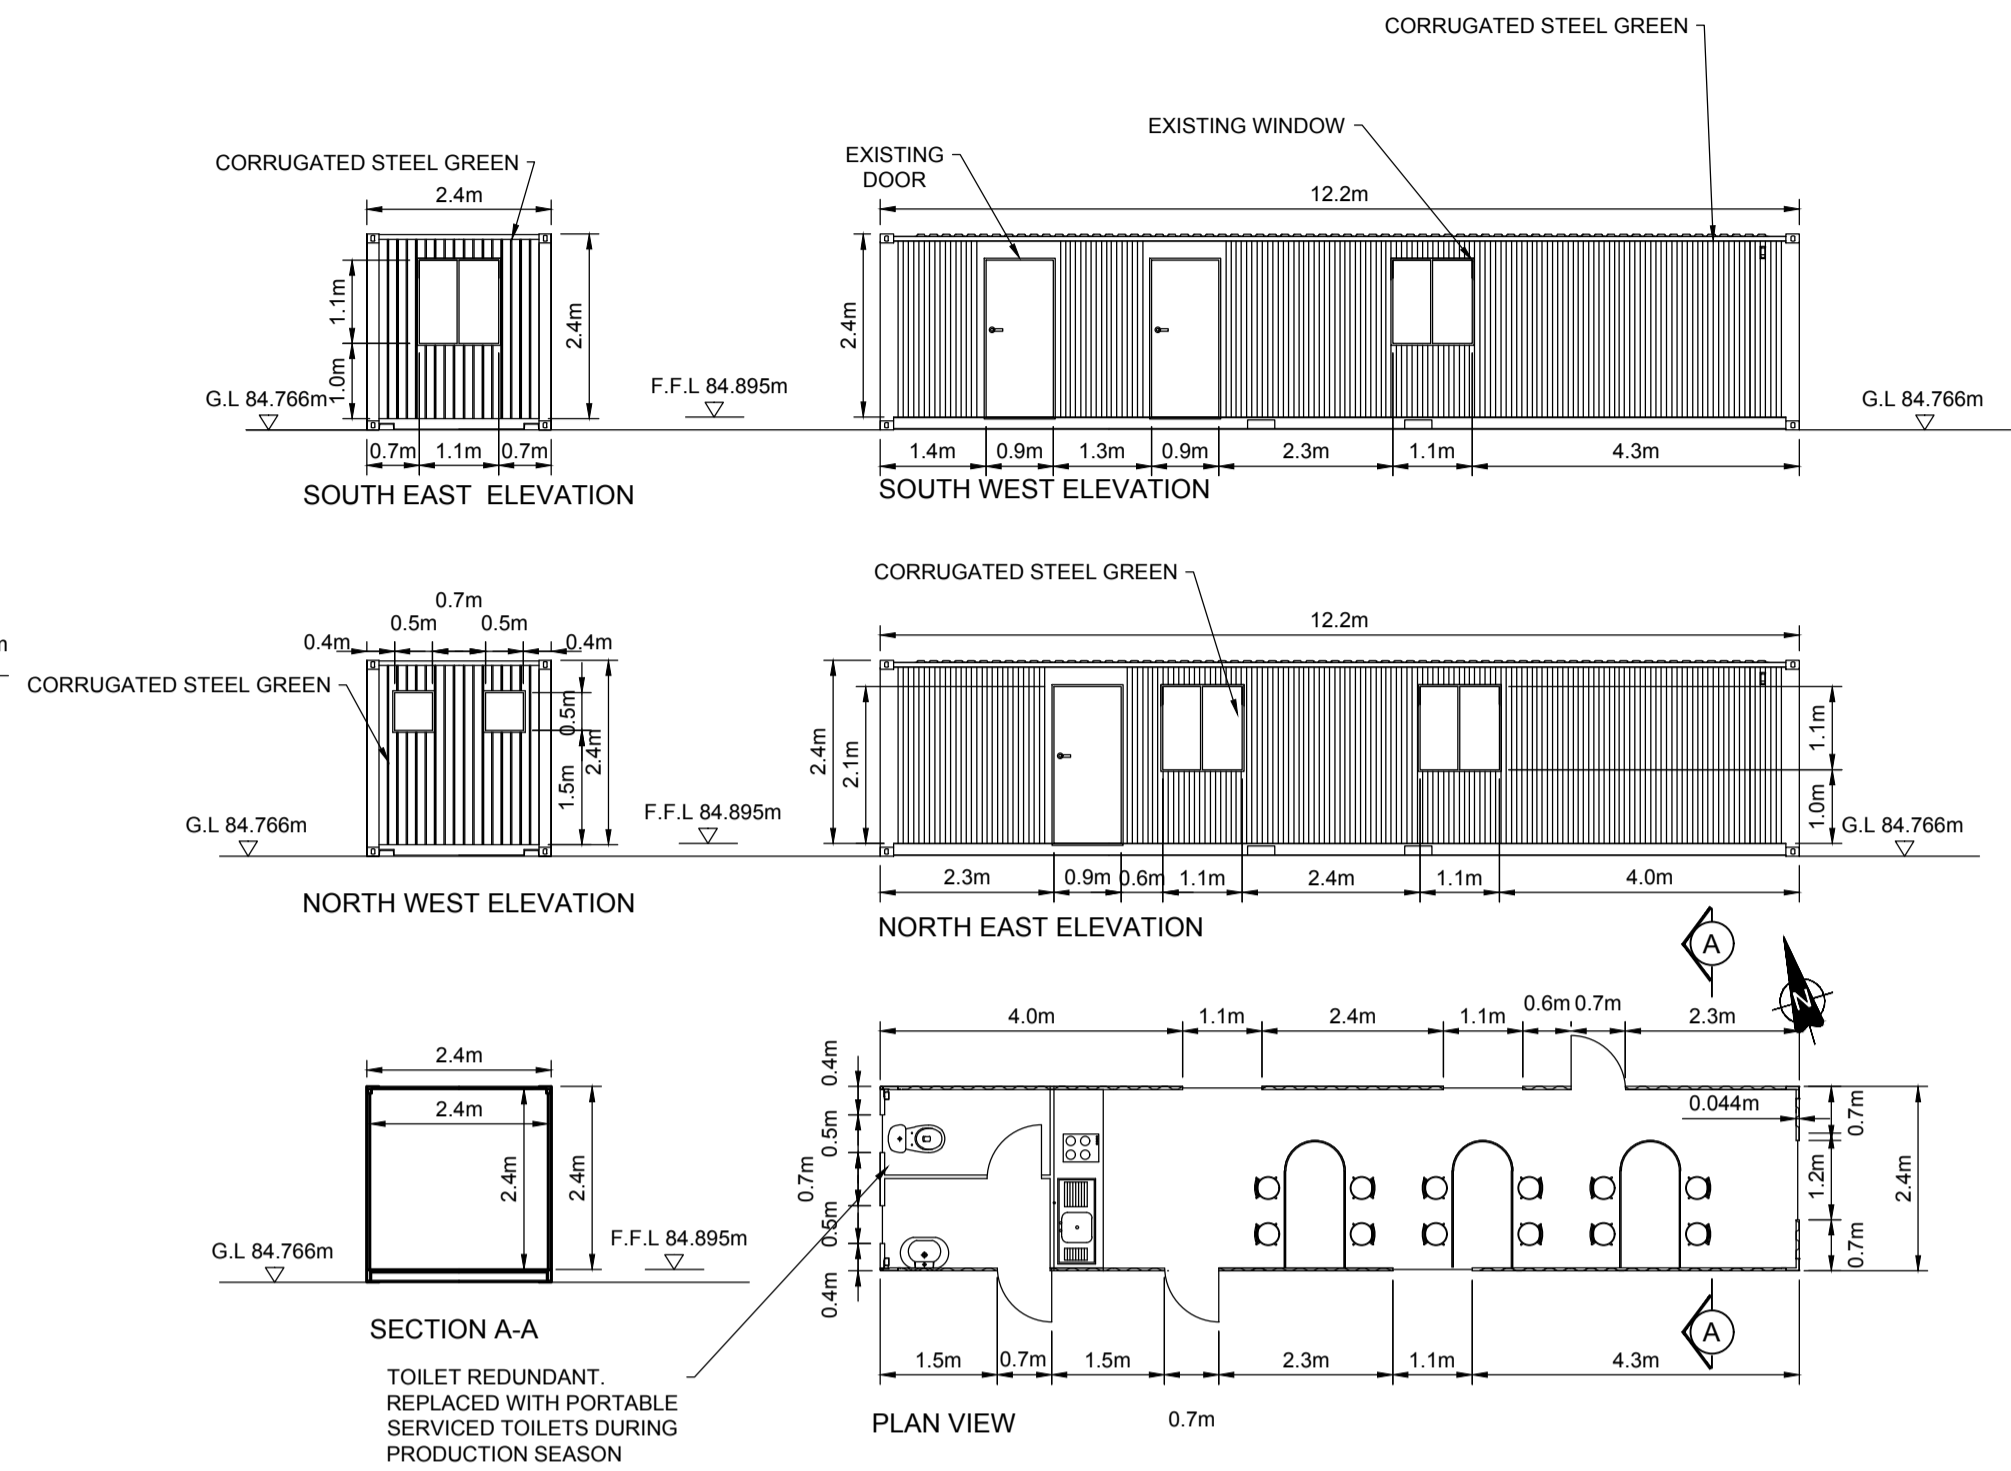


EXISTING WELFARE FACILITY
SCALE 1:100

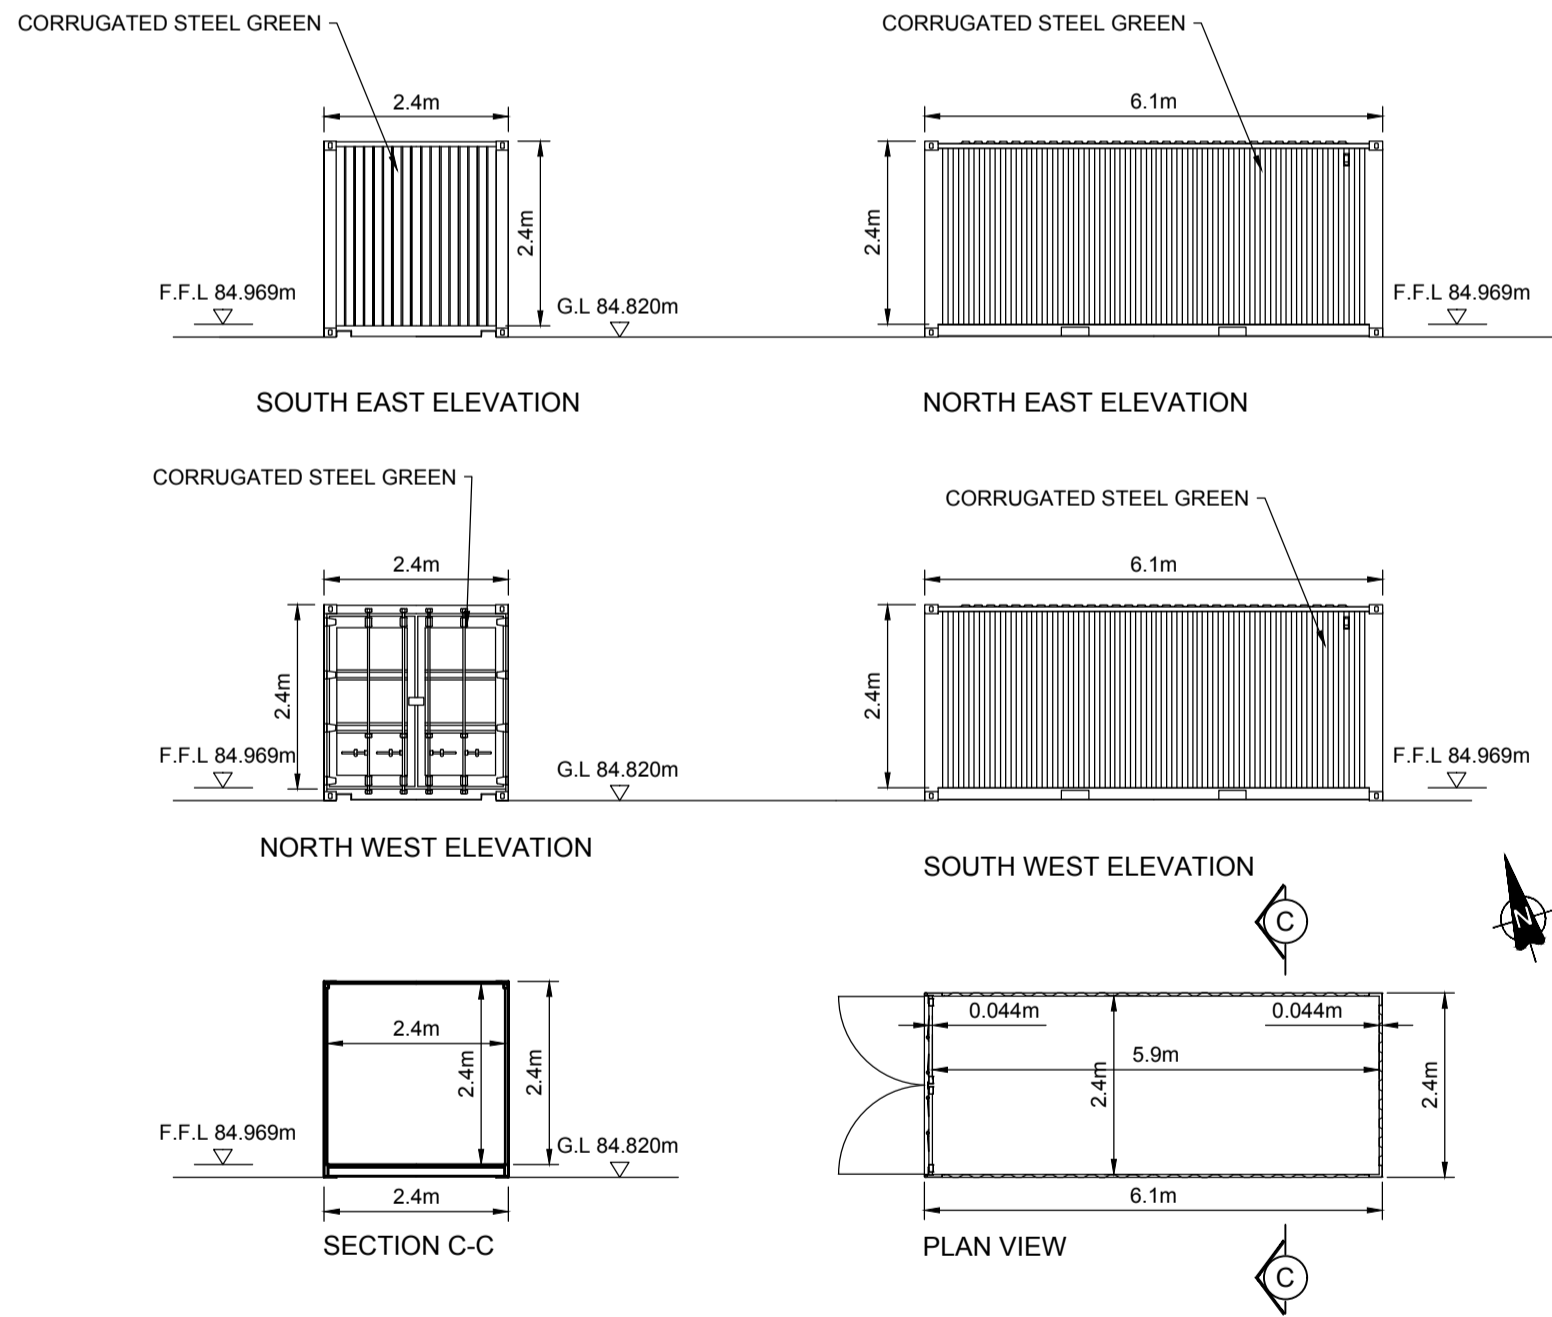


STORAGE CONTAINER CD02
SCALE 1:100

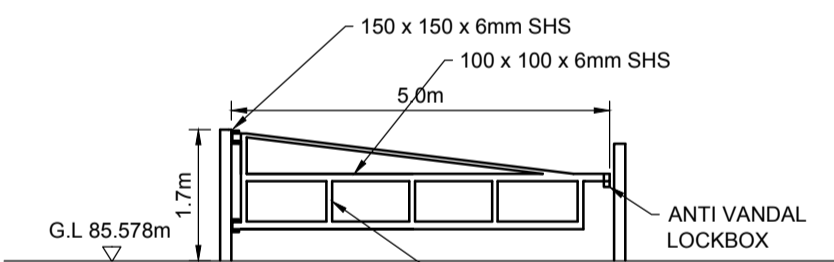

SITE ENTRANCE BARRIER DETAIL
SCALE 1:100

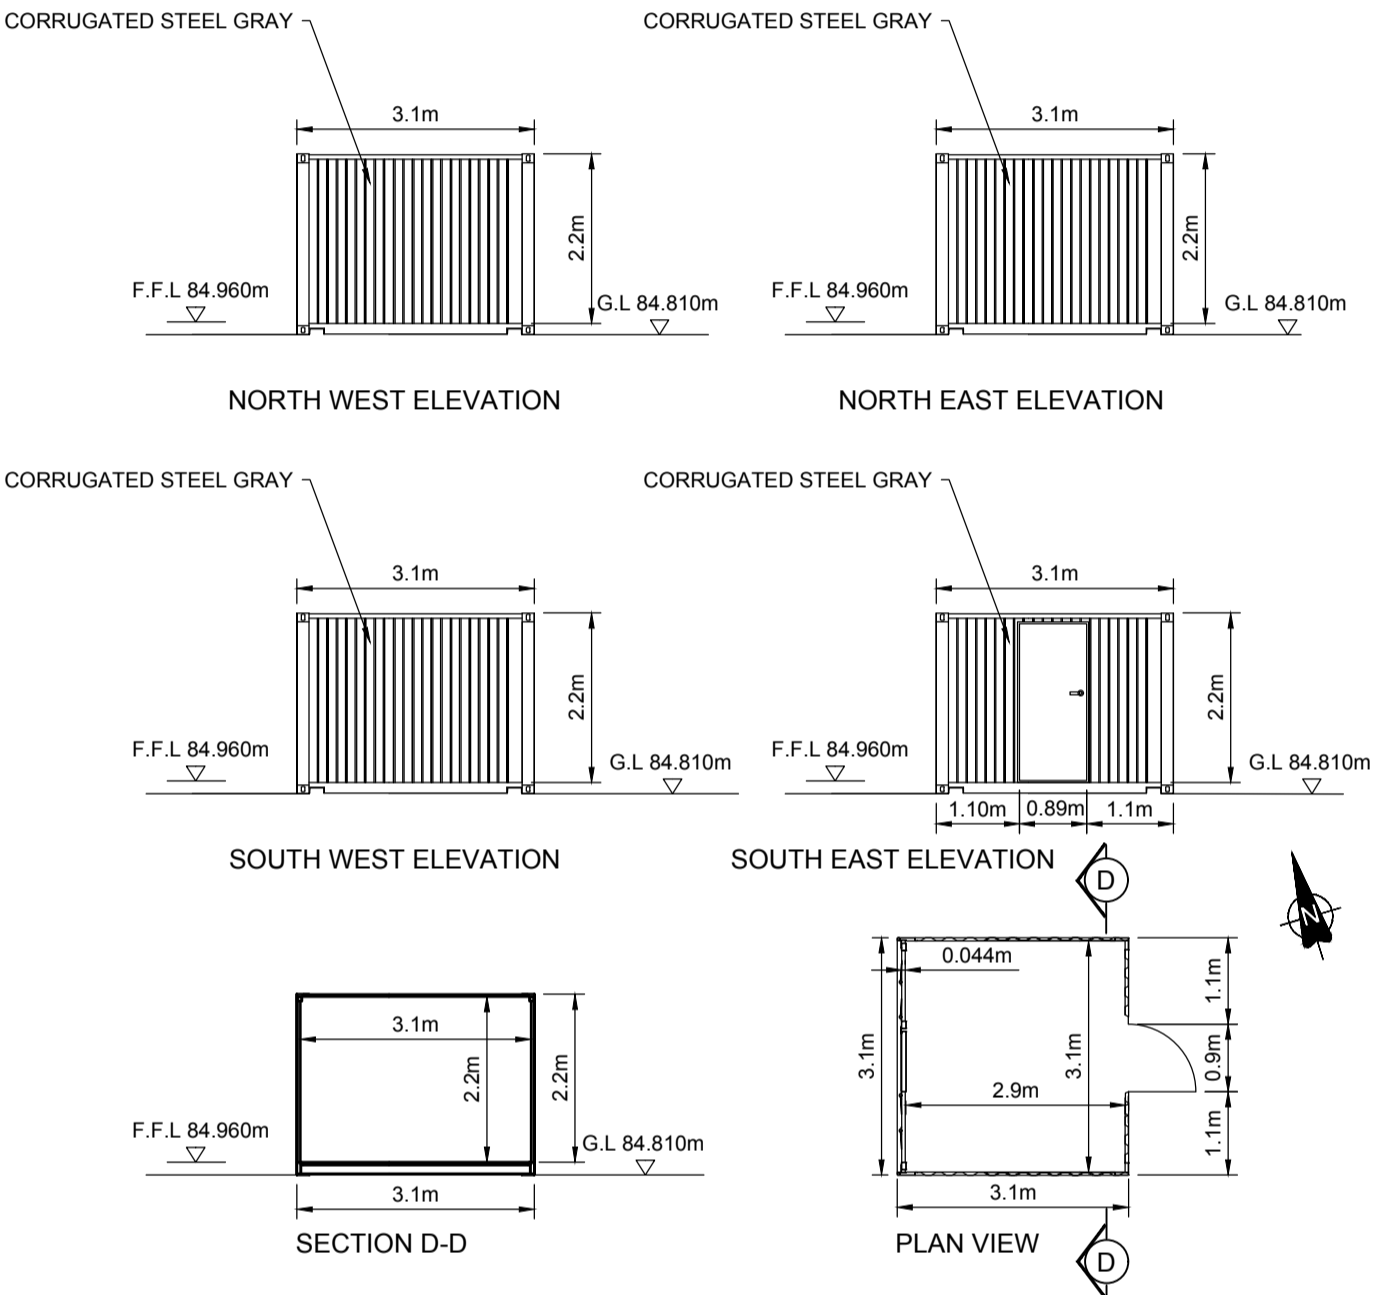

OFFICE CONTAINER CD03
SCALE 1:100

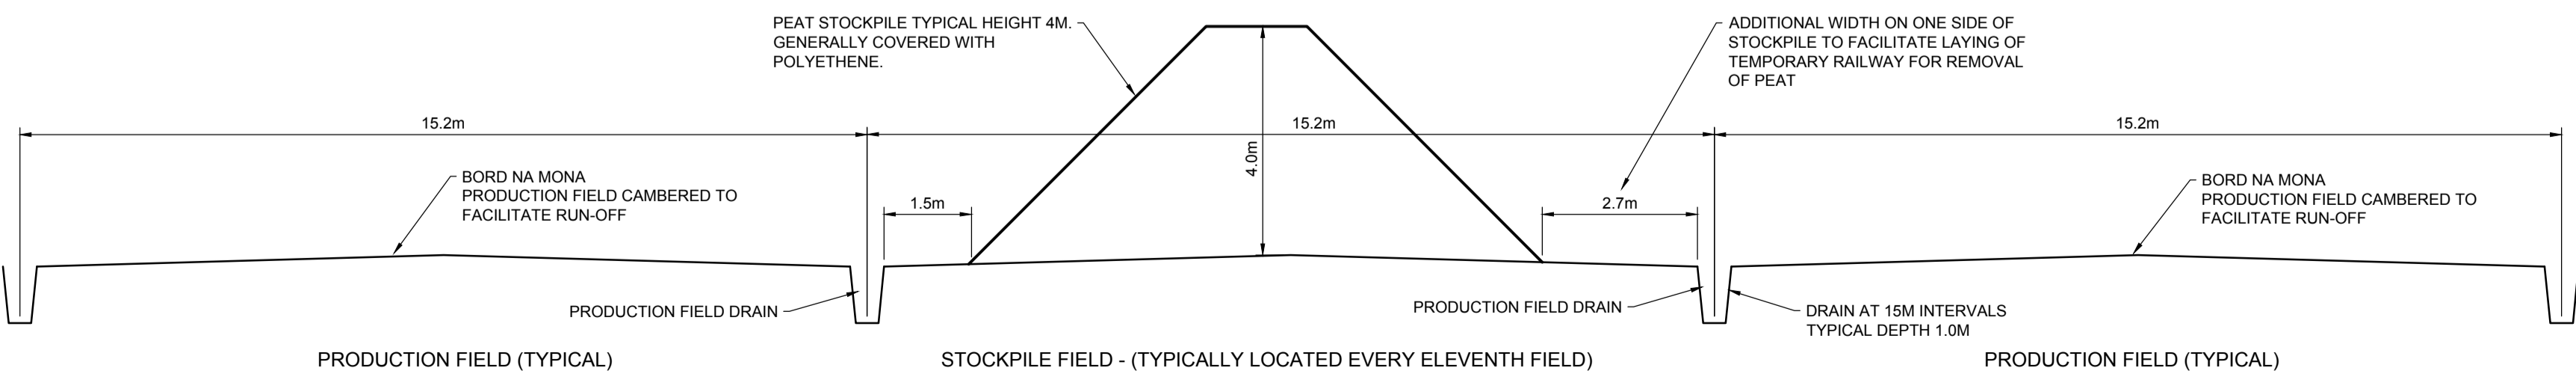

TYPICAL SECTION THROUGH PRODUCTION FIELDS
SCALE 1:100

Project: SUBSTITUTE CONSENT APPLICATION CLONAD BOG, CO OFFALY					Title: BUILDINGS AND STRUCTURES				
REVISION	By	Date	Chk'd		Dimensions in METRES				
					Scale: 1:100 @ A1				
					Drawn By: JC 01/04/2020				
					Checked By: PN 03/04/2020				
					Approved By: DK 21/05/2020				
					Drawing No. SC-0503-CD-DR005				
					Revision. Sheet 1 of 1				

BORD NA MÓNA
Naturally Driven
Bord Na Móna Engineering Department
LEABEG, TULLAMORE CO. OFFALY
Tel: 057 9345900 Fax: 057 9345160