




- NOTES:
1. THIS DRAWING IS FOR PLANNING APPLICATION PURPOSES ONLY.
  2. DRAWING NOT TO BE SCALED. FIGURED DIMENSIONS ONLY TO BE USED.
  3. ALL LEVELS TO MALIN HEAD METRES ABOVE DATUM

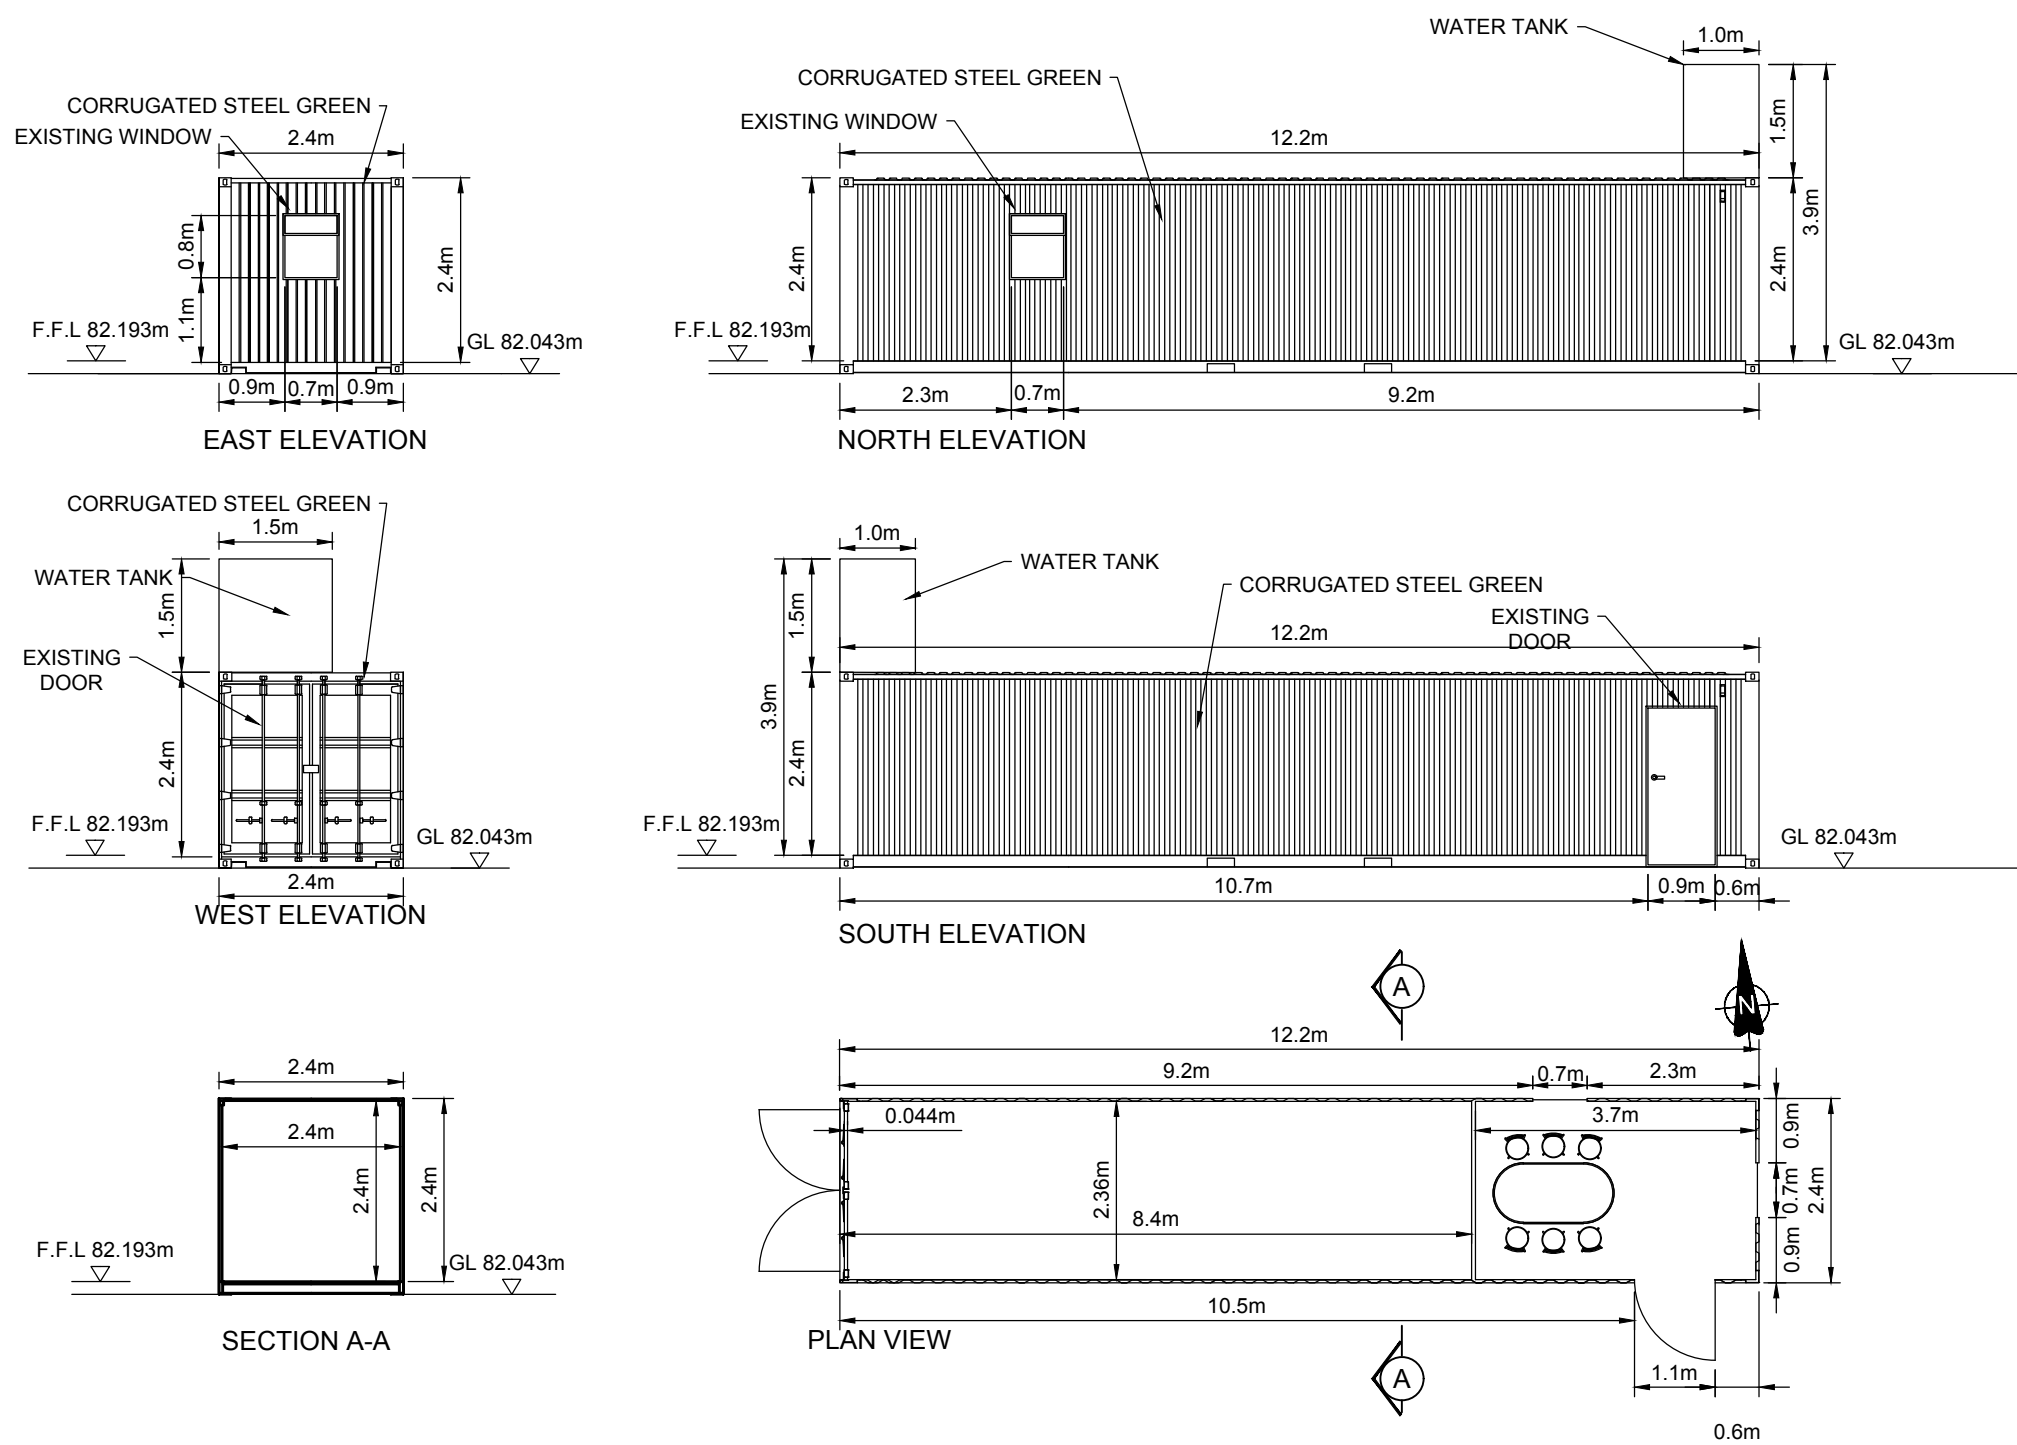

STORAGE CONTAINER DD01  
SCALE 1:100

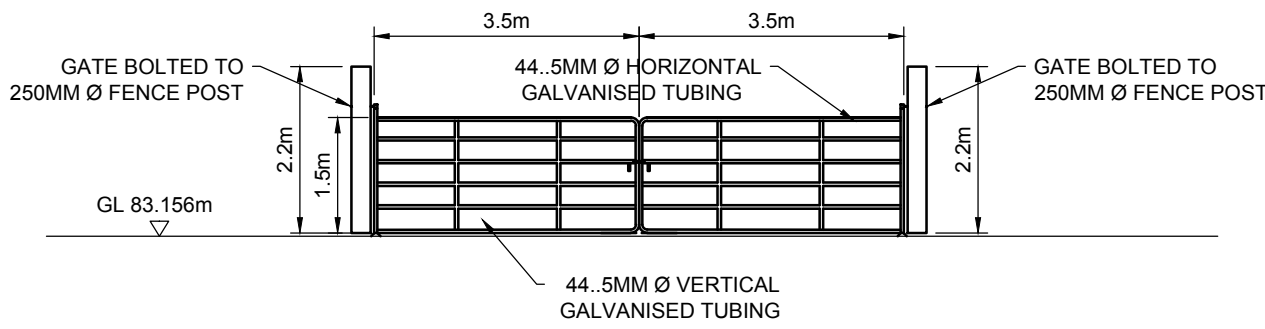

SITE GATE DETAIL  
SCALE 1:100

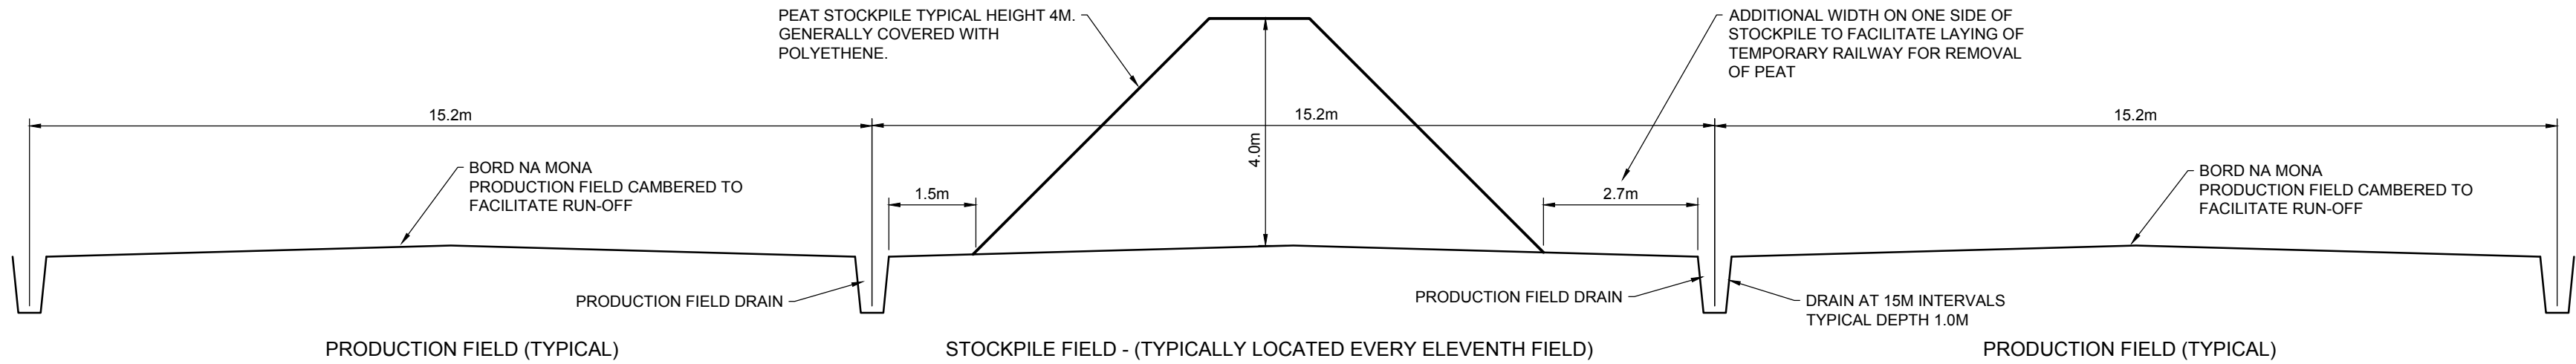

TYPICAL SECTION THROUGH PRODUCTION FIELDS  
SCALE 1:100

Project: SUBSTITUTE CONSENT APPLICATION  
DAINGEAN DERRIES BOG, CO OFFALY

REVISION	By	Date	Chk'd	Title: BUILDINGS AND STRUCTURES			
				Dimensions in METRES			
				Scale: 1:100 @ A1			
				Drawn By:	JC	07/04/2020	<div><b>BORD NA MÓNA</b> Naturally Driven Bord Na Móna Engineering Department LEABEG, TULLAMORE CO. OFFALY Tel: 057 9345900 Fax: 057 9345180</div>
				Checked By:	PN	10/04/2020	
				Approved By:	DK	21/05/2020	
				Drawing No. SC-0503-DD-DR005		Revision.	Sheet 1 of 1