


OIL BUND
SCALE 1:100

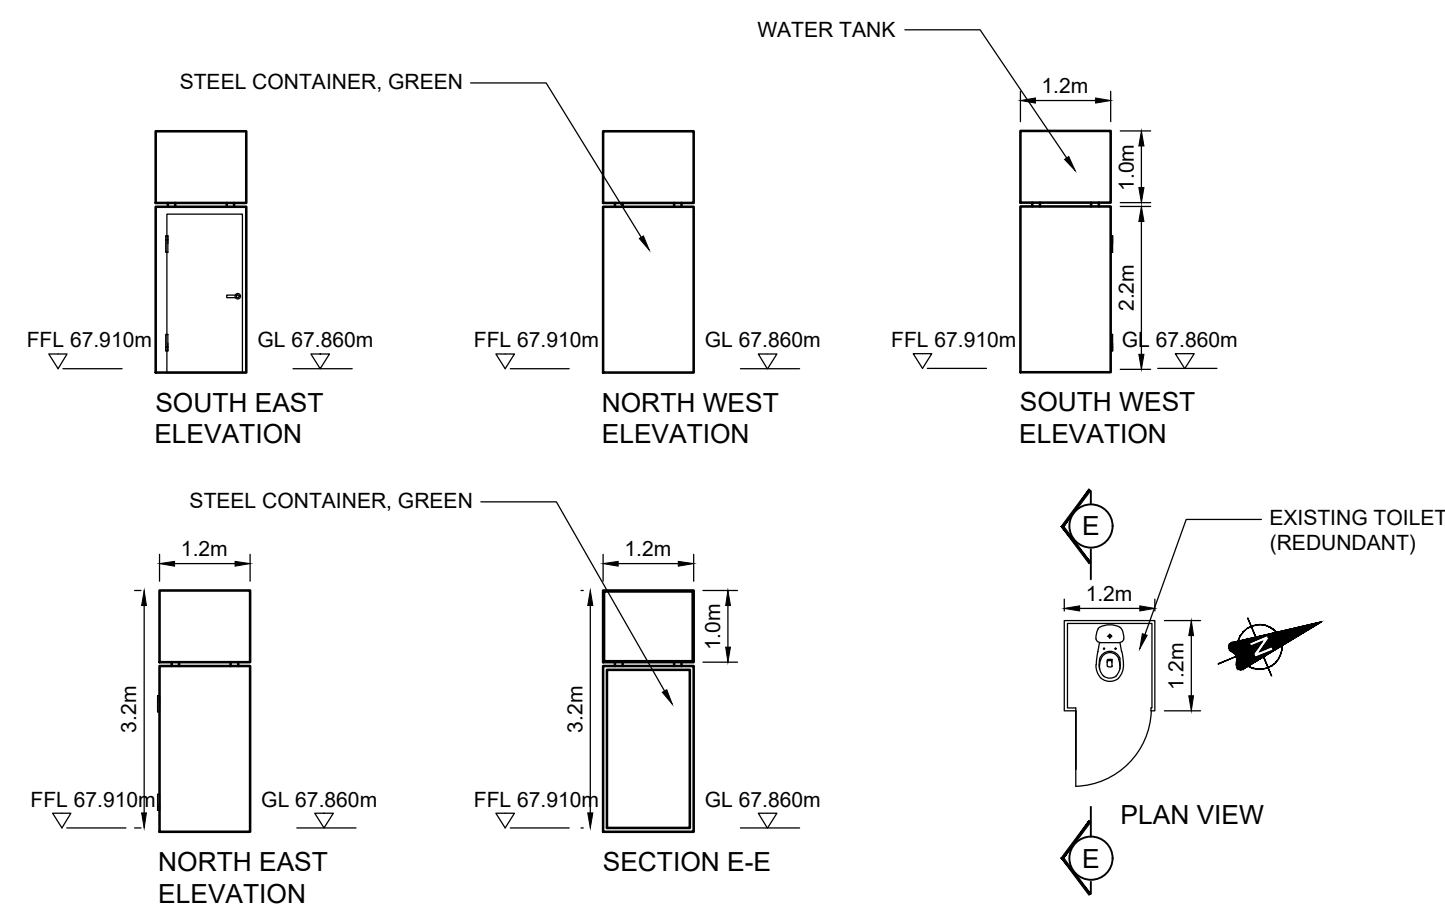


TOILET BLOCK
SCALE 1:100


NOTES:

1. THIS DRAWING IS FOR PLANNING APPLICATION PURPOSES ONLY.
2. DRAWING NOT TO BE SCALED. FIGURED DIMENSIONS ONLY TO BE USED.
3. ALL LEVELS TO MALIN HEAD METRES ABOVE DATUM


STORAGE CONTAINER DL01
SCALE 1:100

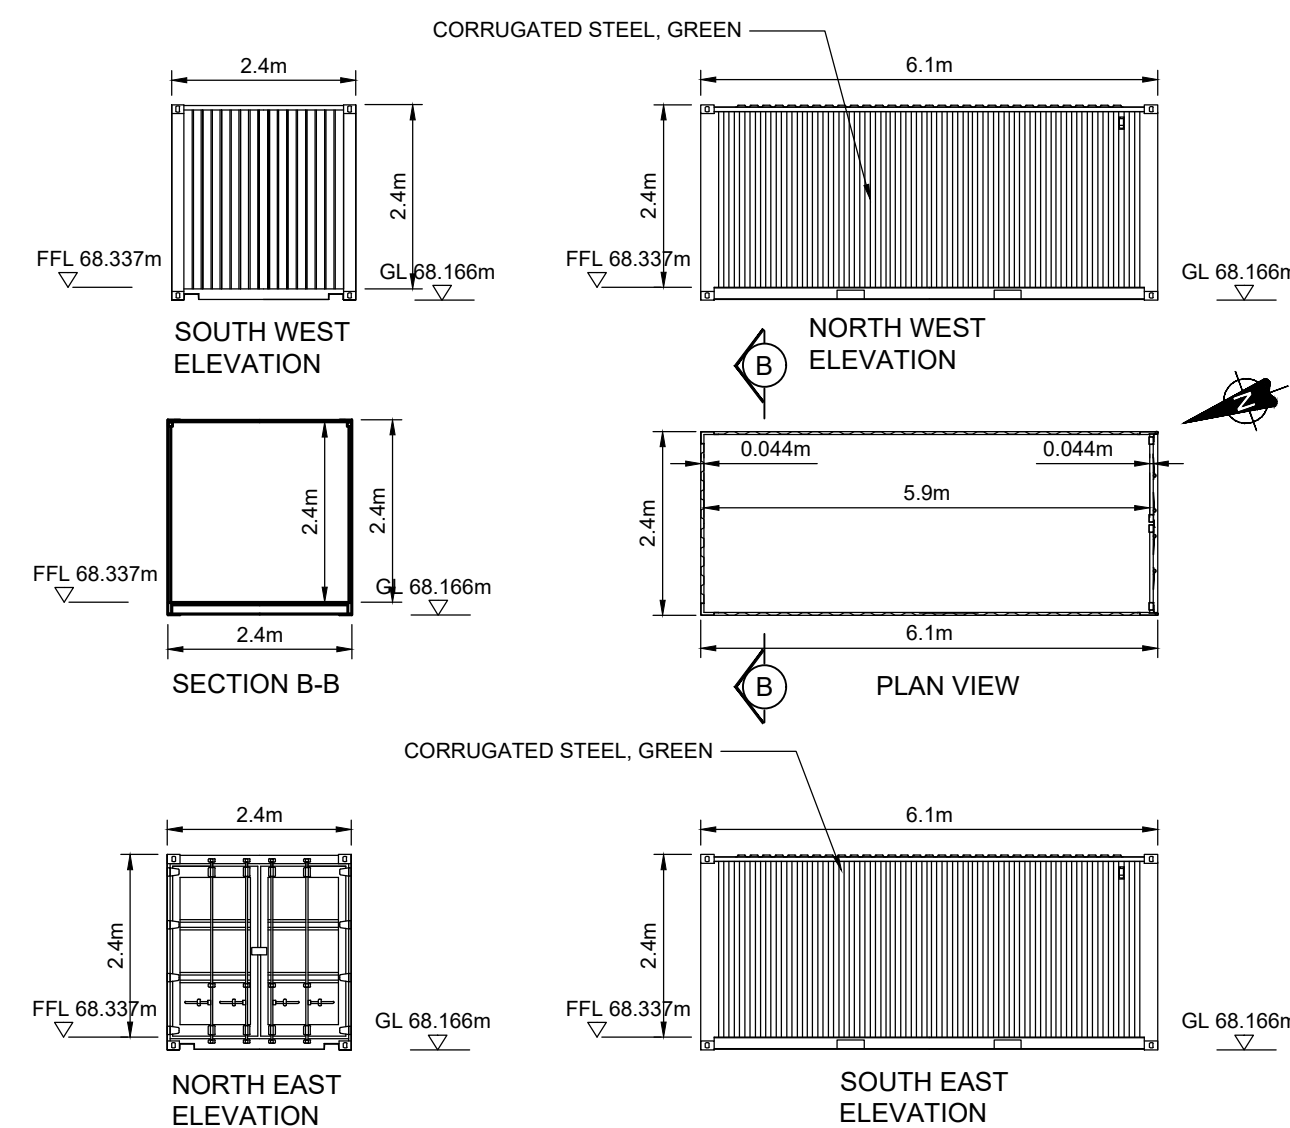


STORAGE CONTAINER DL02
SCALE 1:100

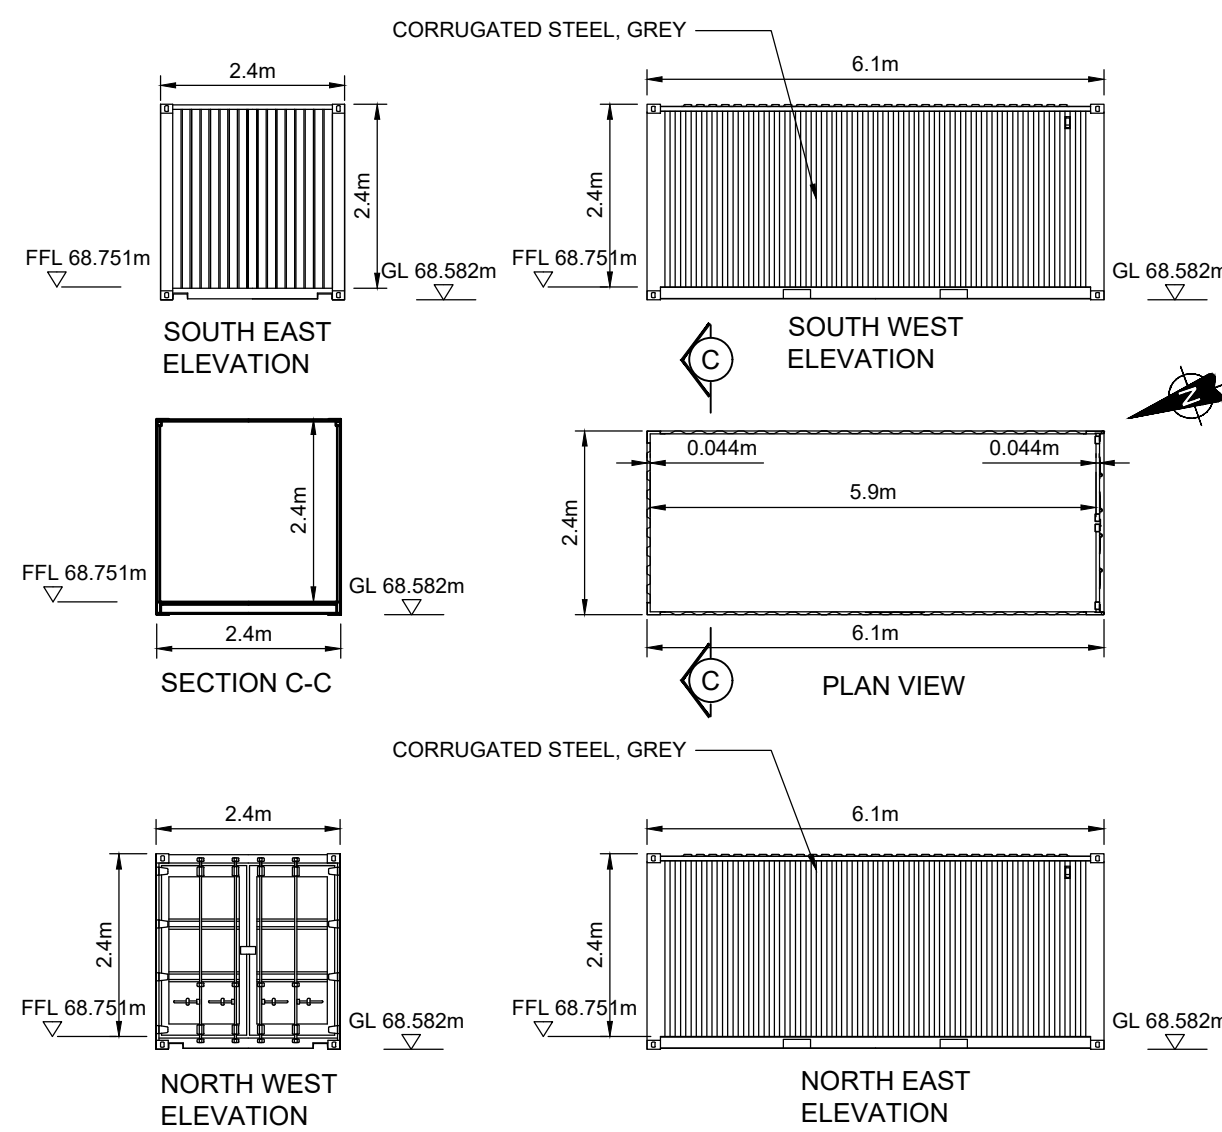


STORAGE CONTAINER DL03
SCALE 1:100

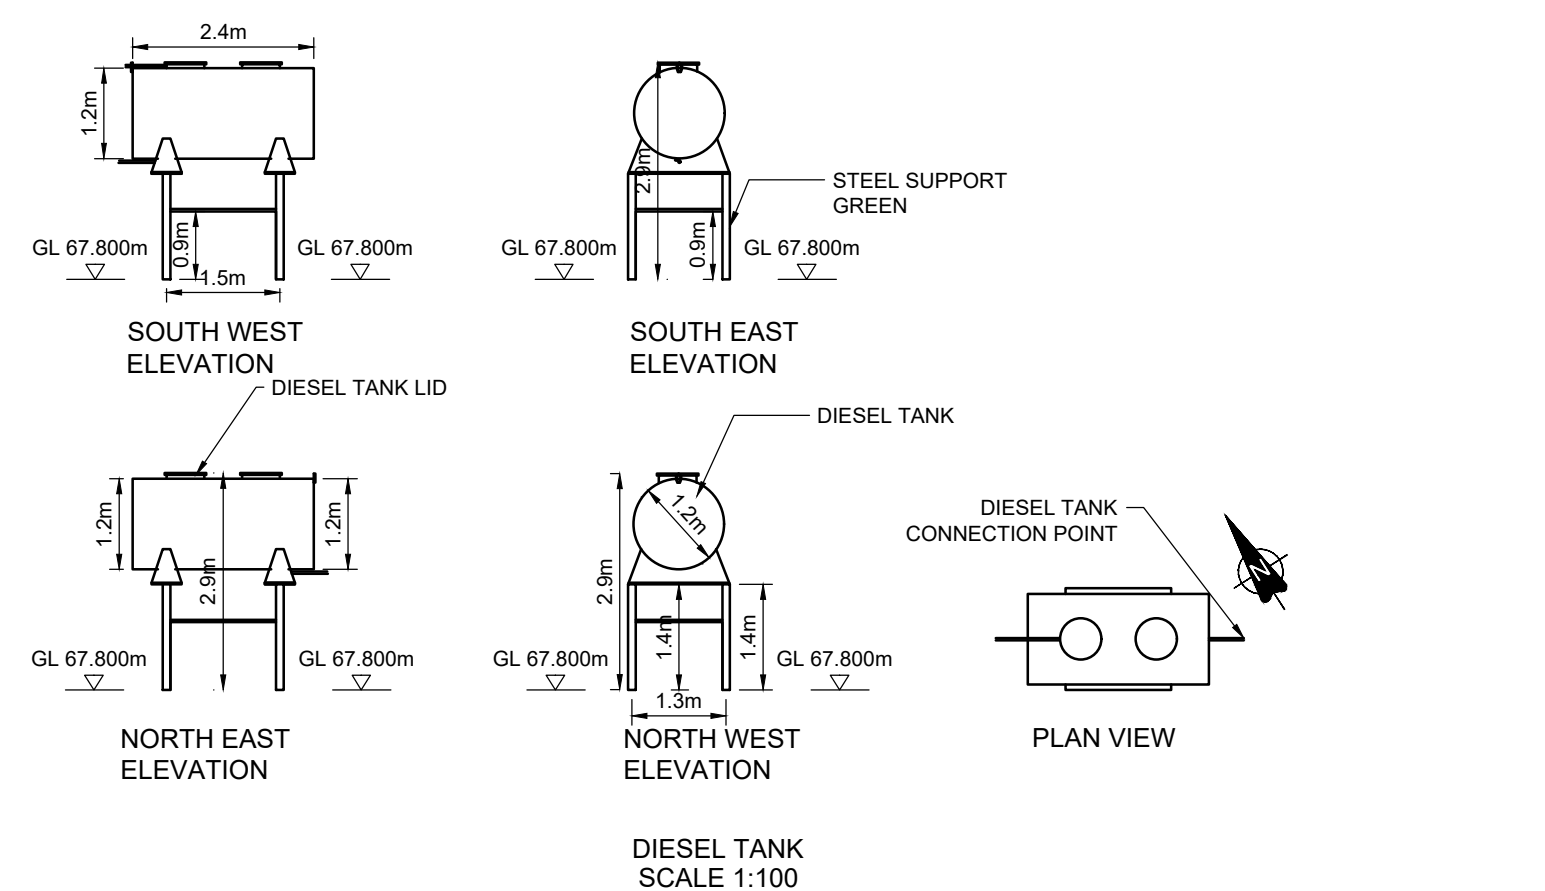


DIESEL TANK
SCALE 1:100

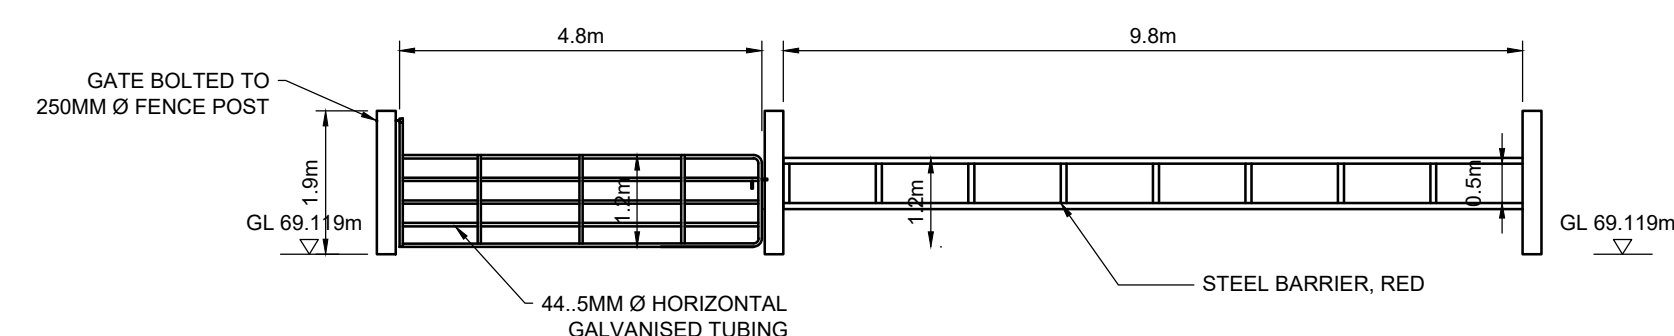


SITE ENTRANCE GATE (S)
SCALE 1:100

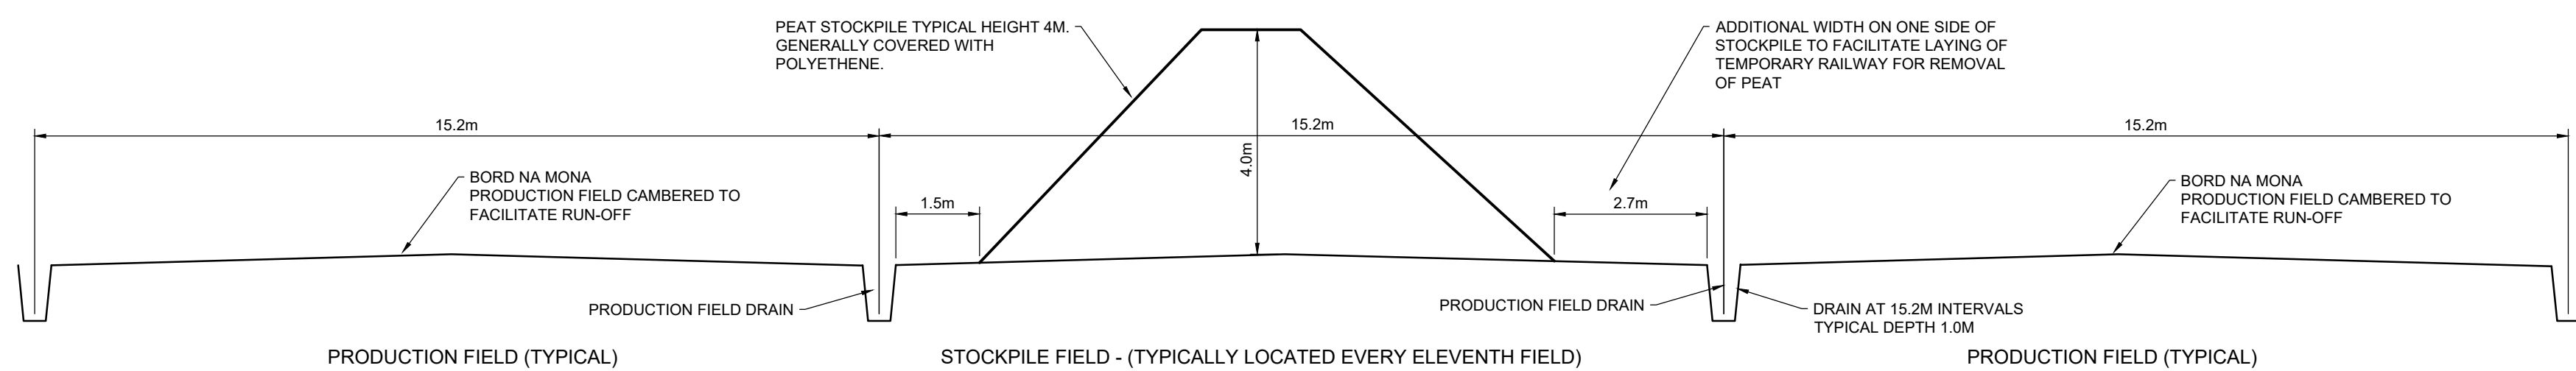

TYPICAL SECTION THROUGH PRODUCTION FIELDS
SCALE 1:100

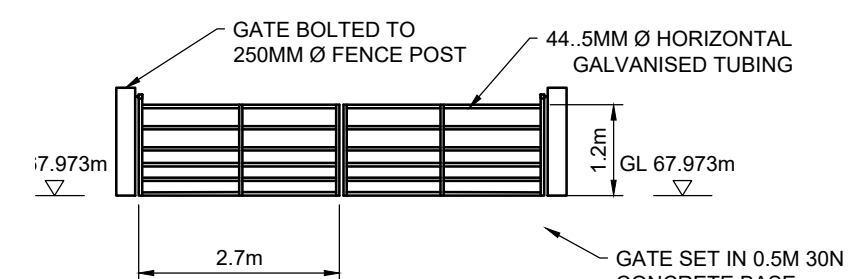

SITE GATE
SCALE 1:100

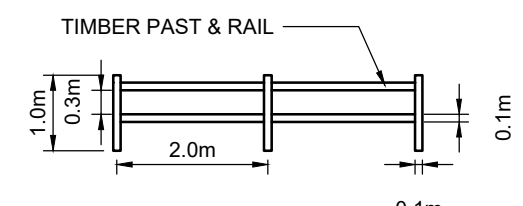

SITE FENCING
SCALE 1:100

					Project: SUBSTITUTE CONSISTENT APPLICATION DERRYLEA BOG, CO OFFALY				
					Title: BUILDINGS AND STRUCTURES				
					Dimensions in METRES		<div>BORD na MÓNA Naturally Driven Bord na Móna Engineering Department LEABEG, TULLAMORE CO. OFFALY Tel. 057 9345900 Fax. 057 9345160</div>		
					Scale. 1/100 @ A1				
					Drawn By.	CG	07/04/2020		
					Checked By.	PN	14/04/2020		
					Approved By.	PN	21/04/2020		
					Drawing No. SC-0503-DL-DR05			Revision.	Sheet 1 of 1