
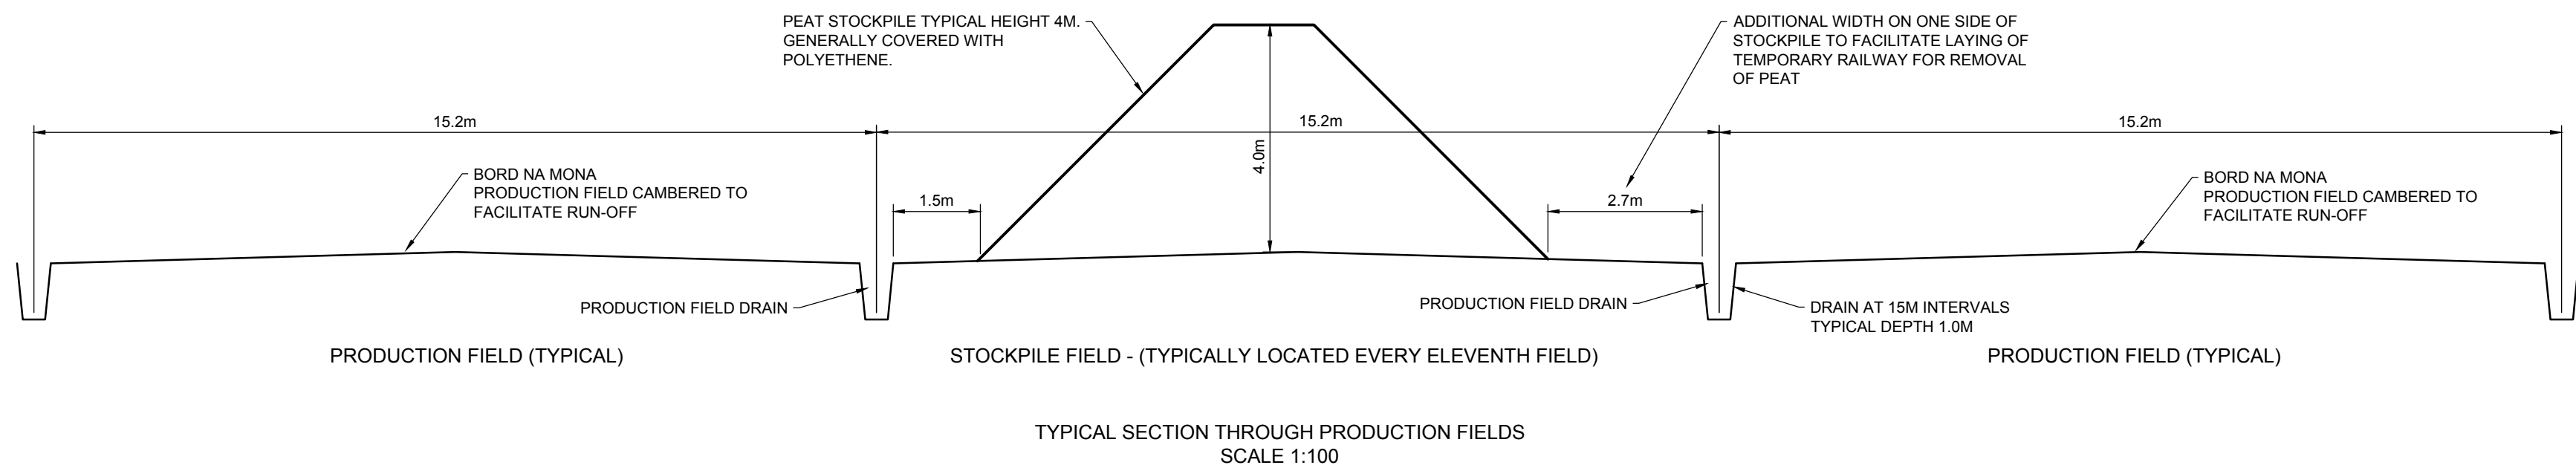
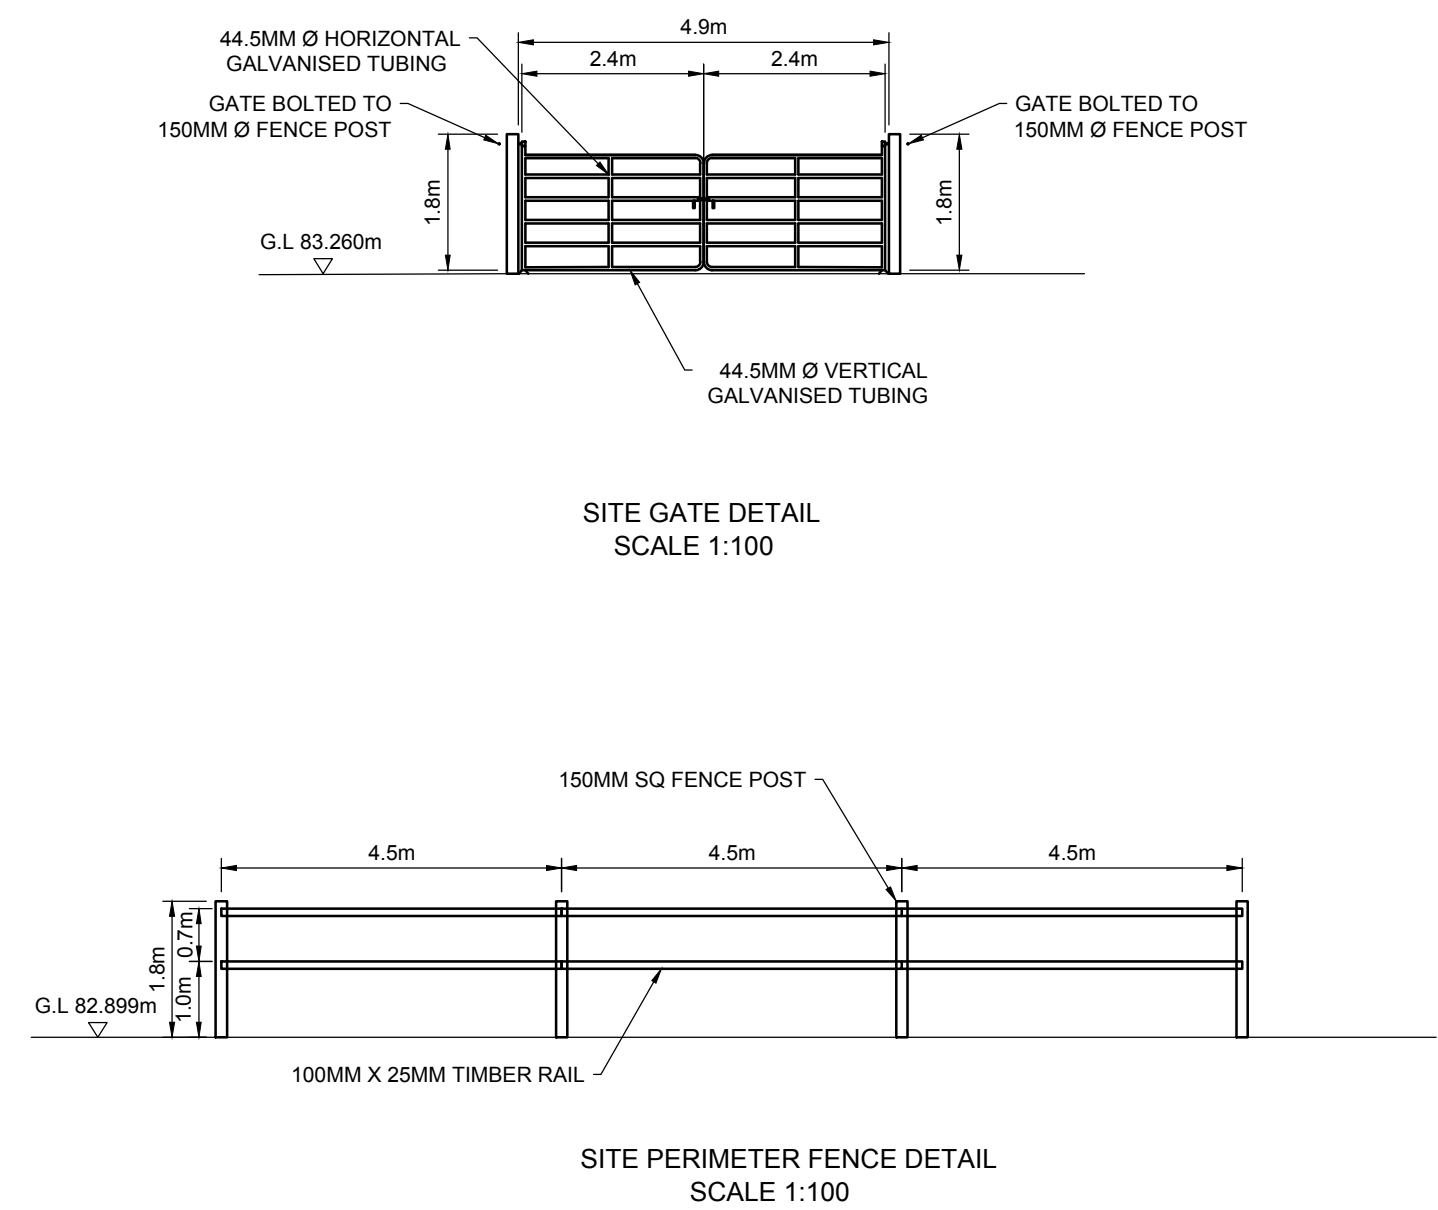
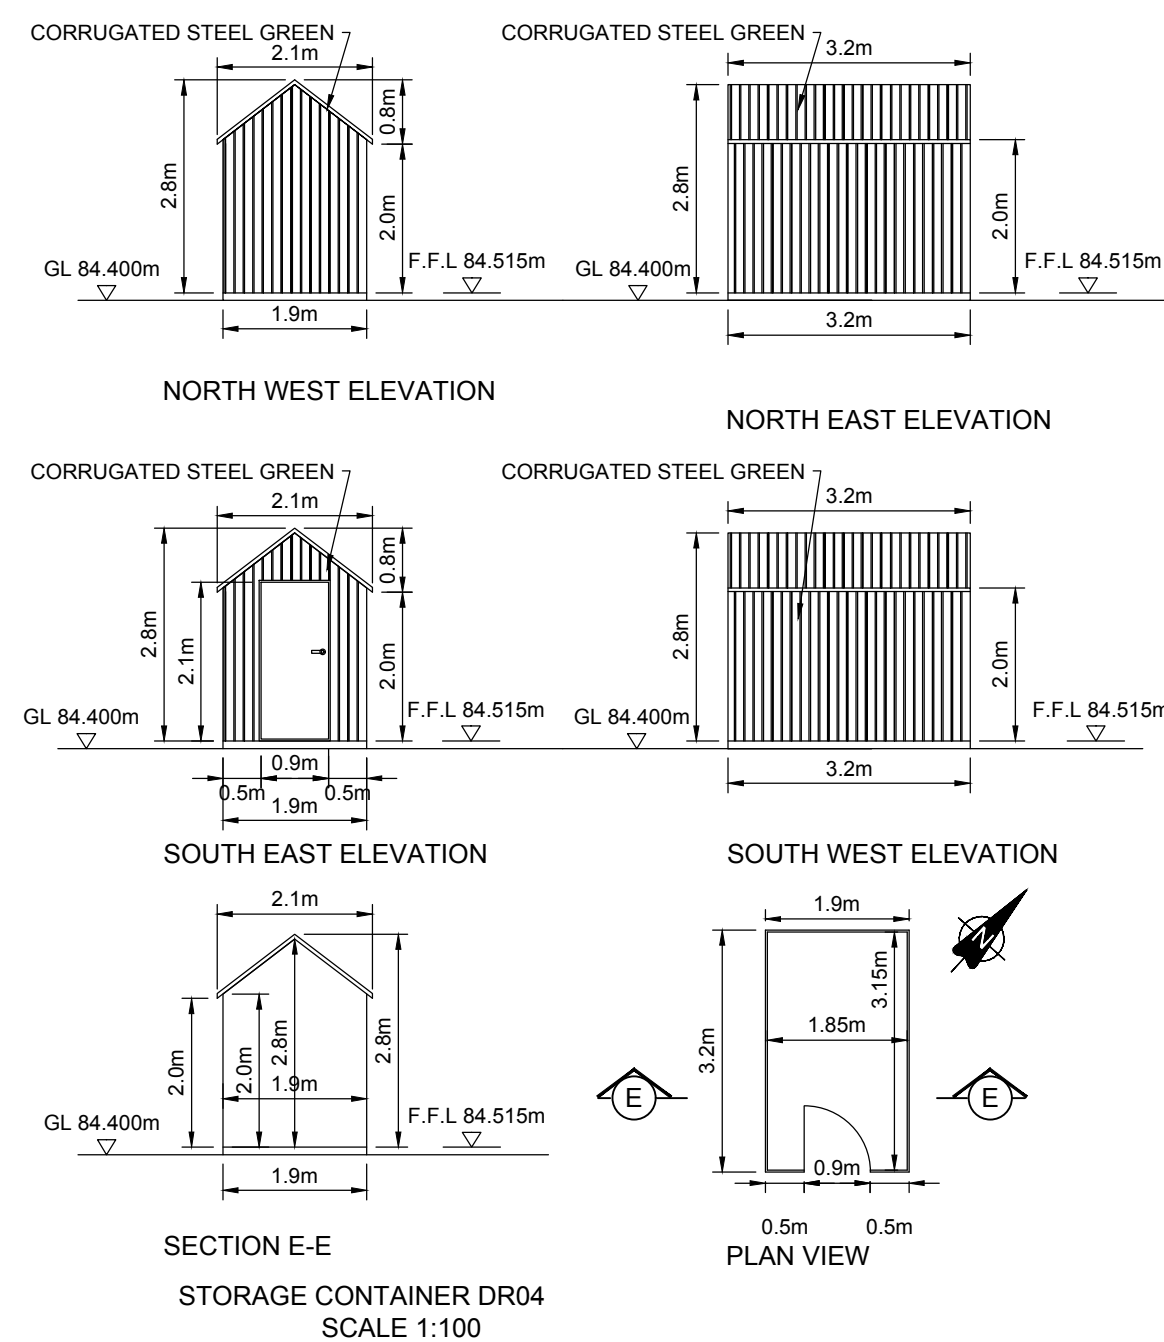
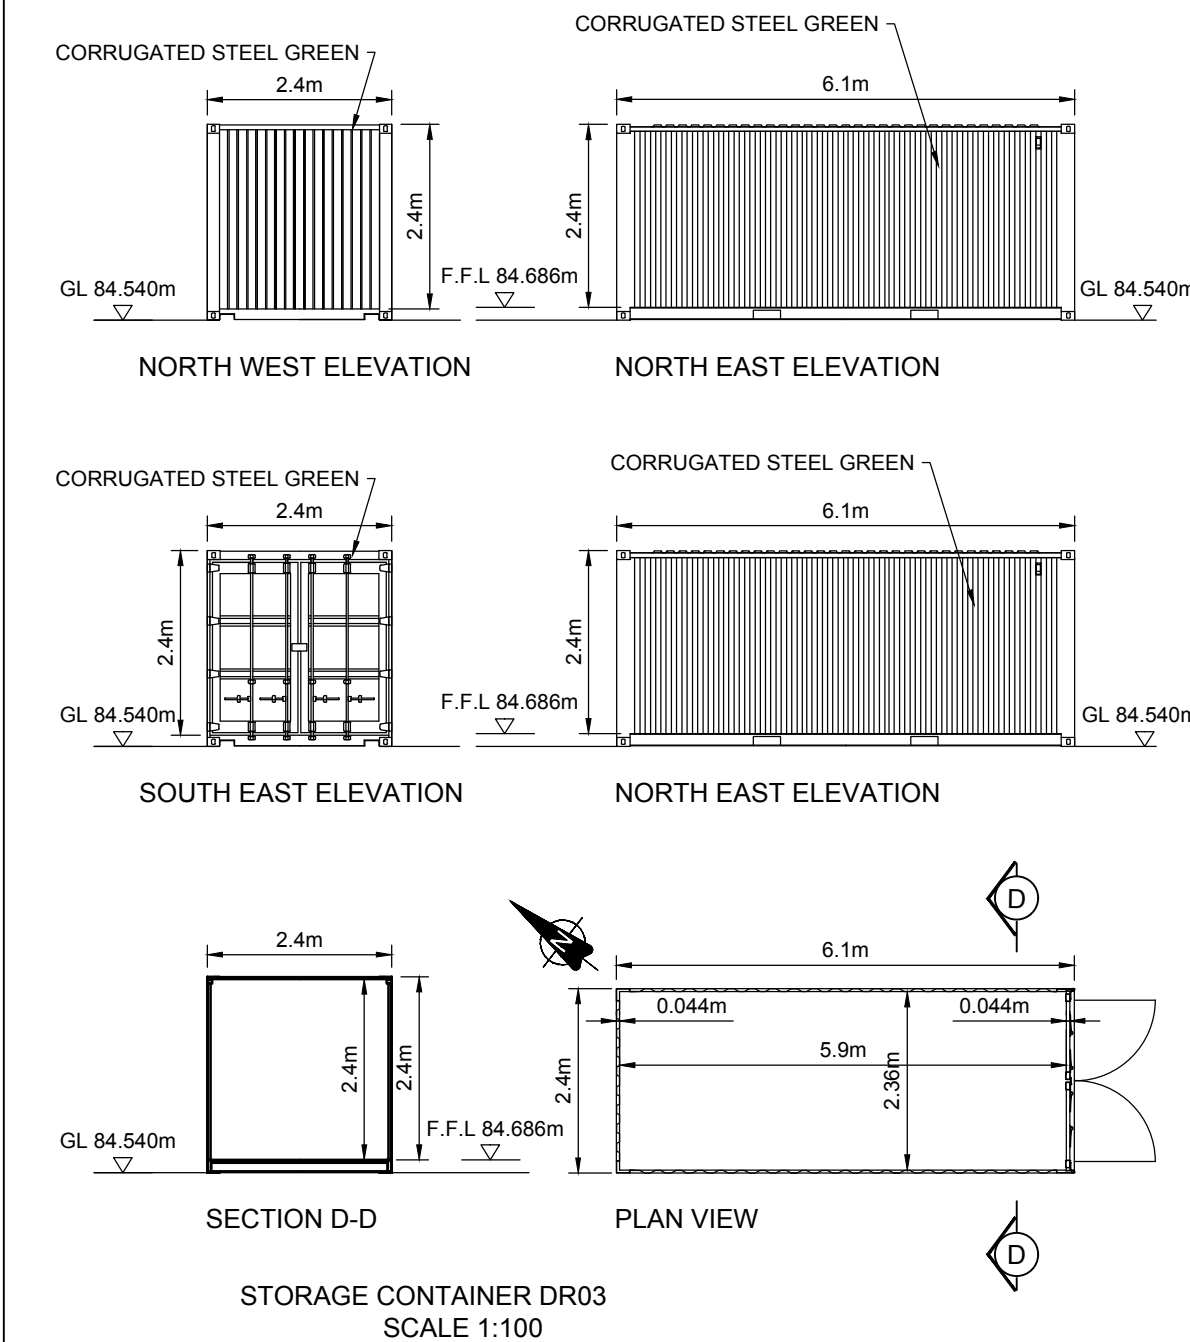
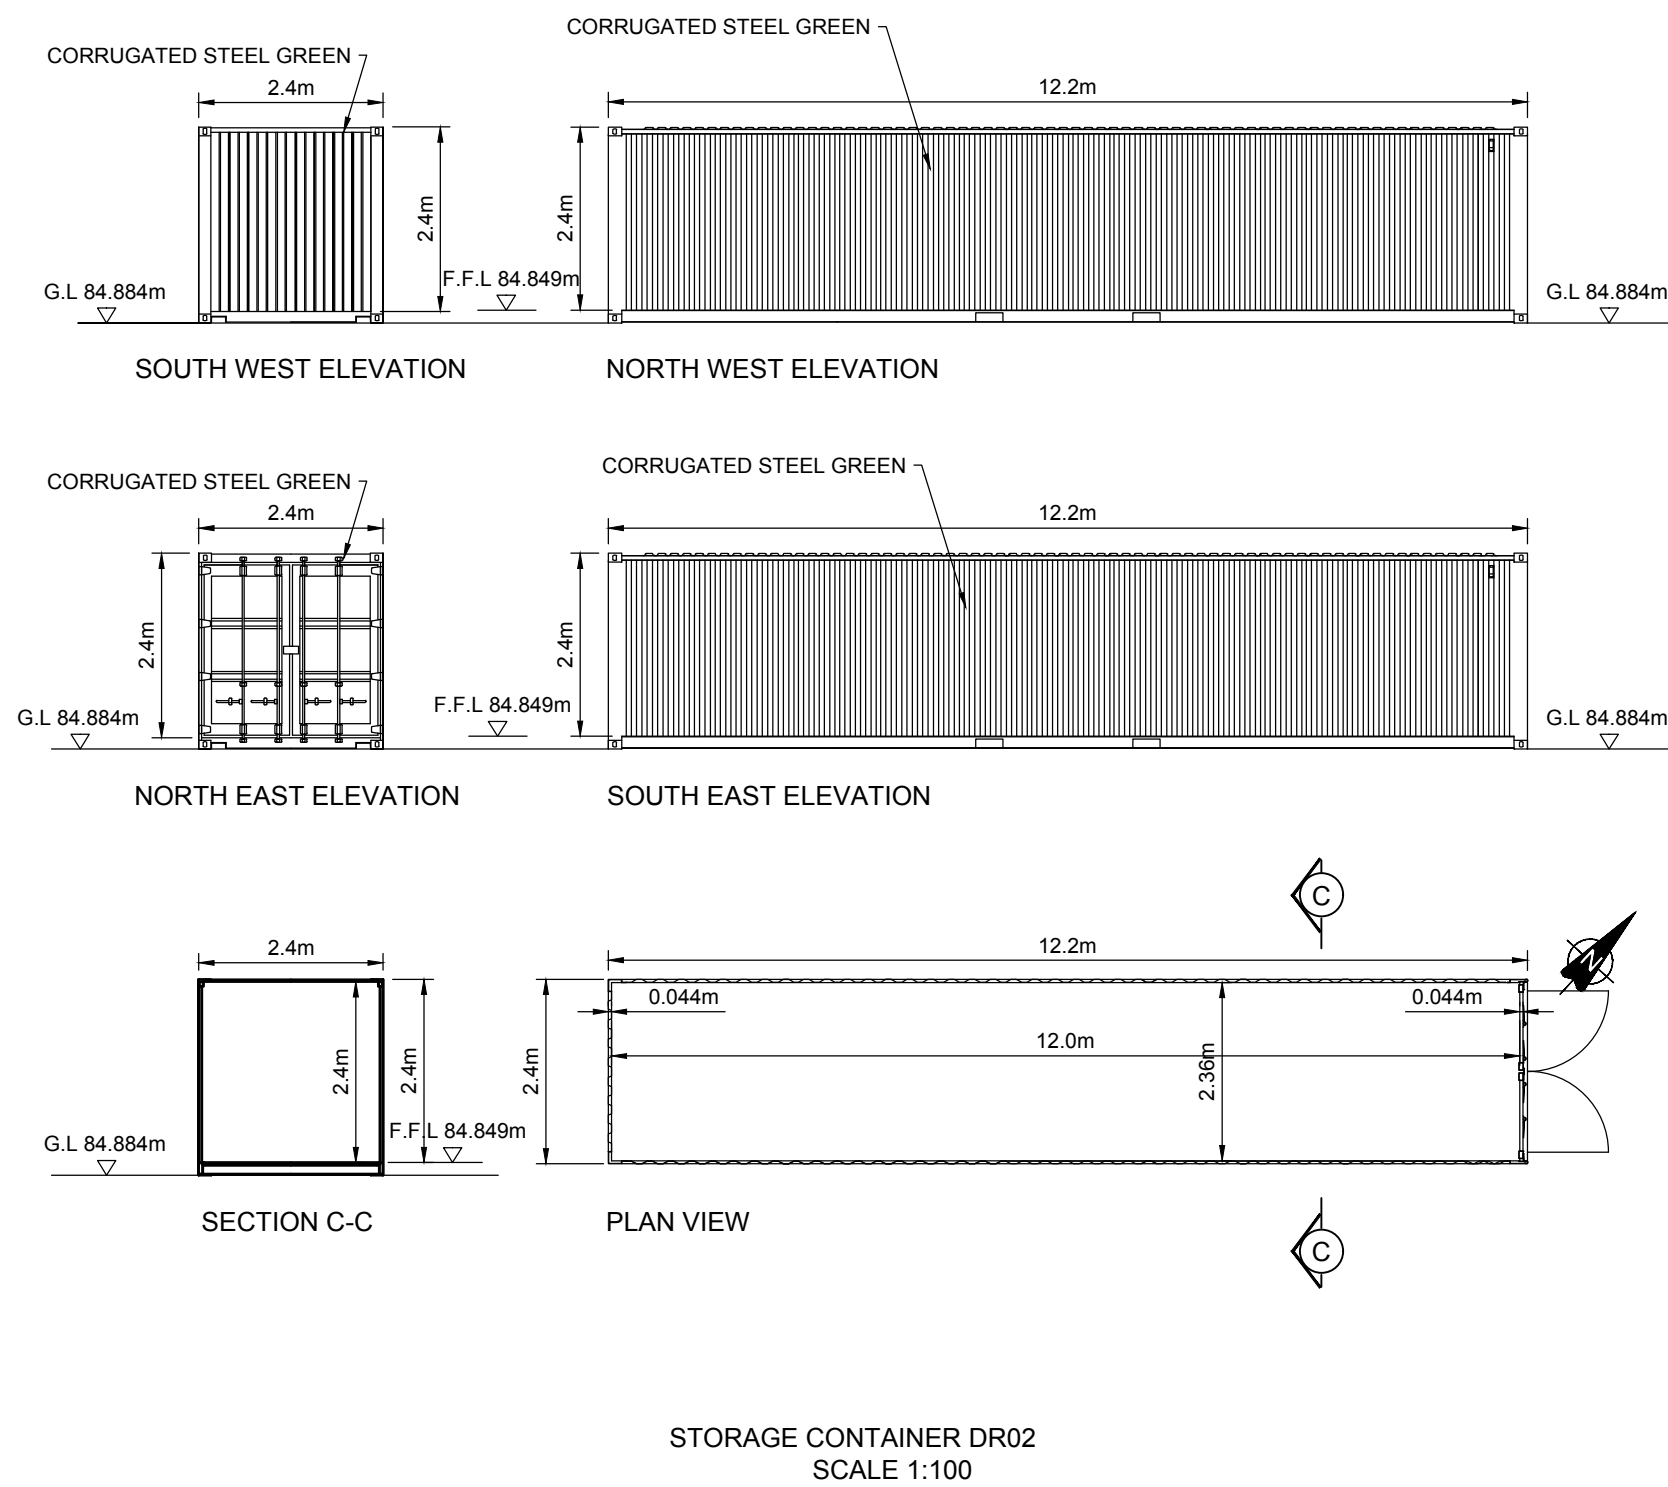
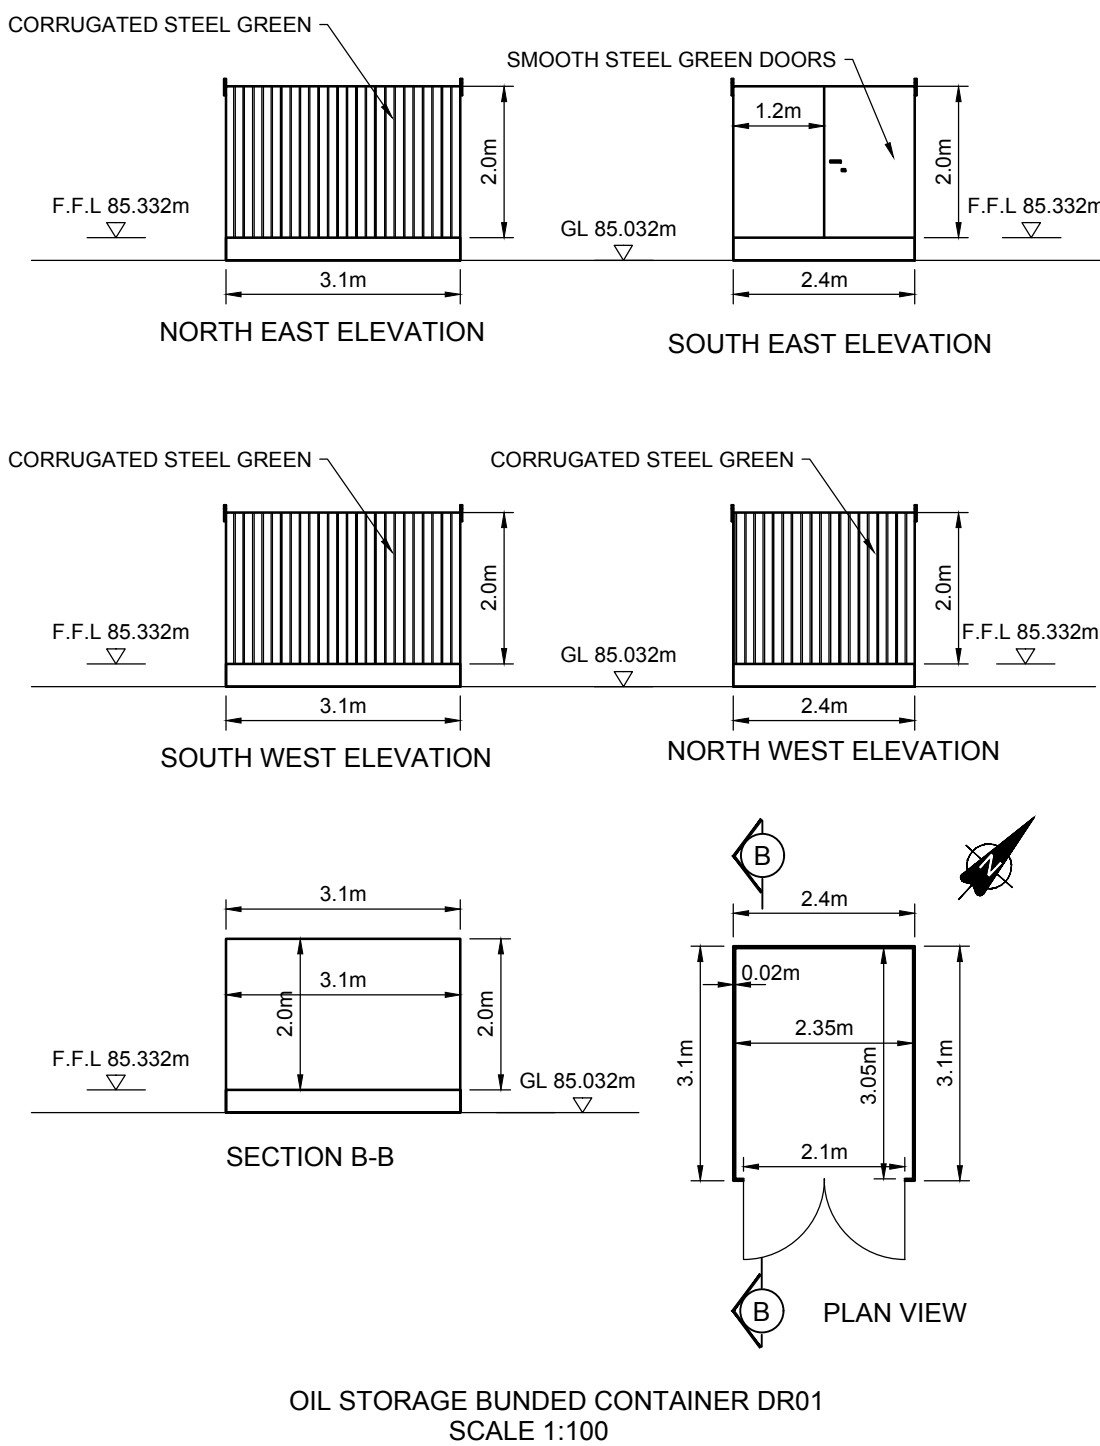


- NOTES:
1. THIS DRAWING IS FOR PLANNING APPLICATION PURPOSES ONLY.
 2. DRAWING NOT TO BE SCALED. FIGURED DIMENSIONS ONLY TO BE USED.
 3. ALL LEVELS TO MALIN HEAD METRES ABOVE DATUM

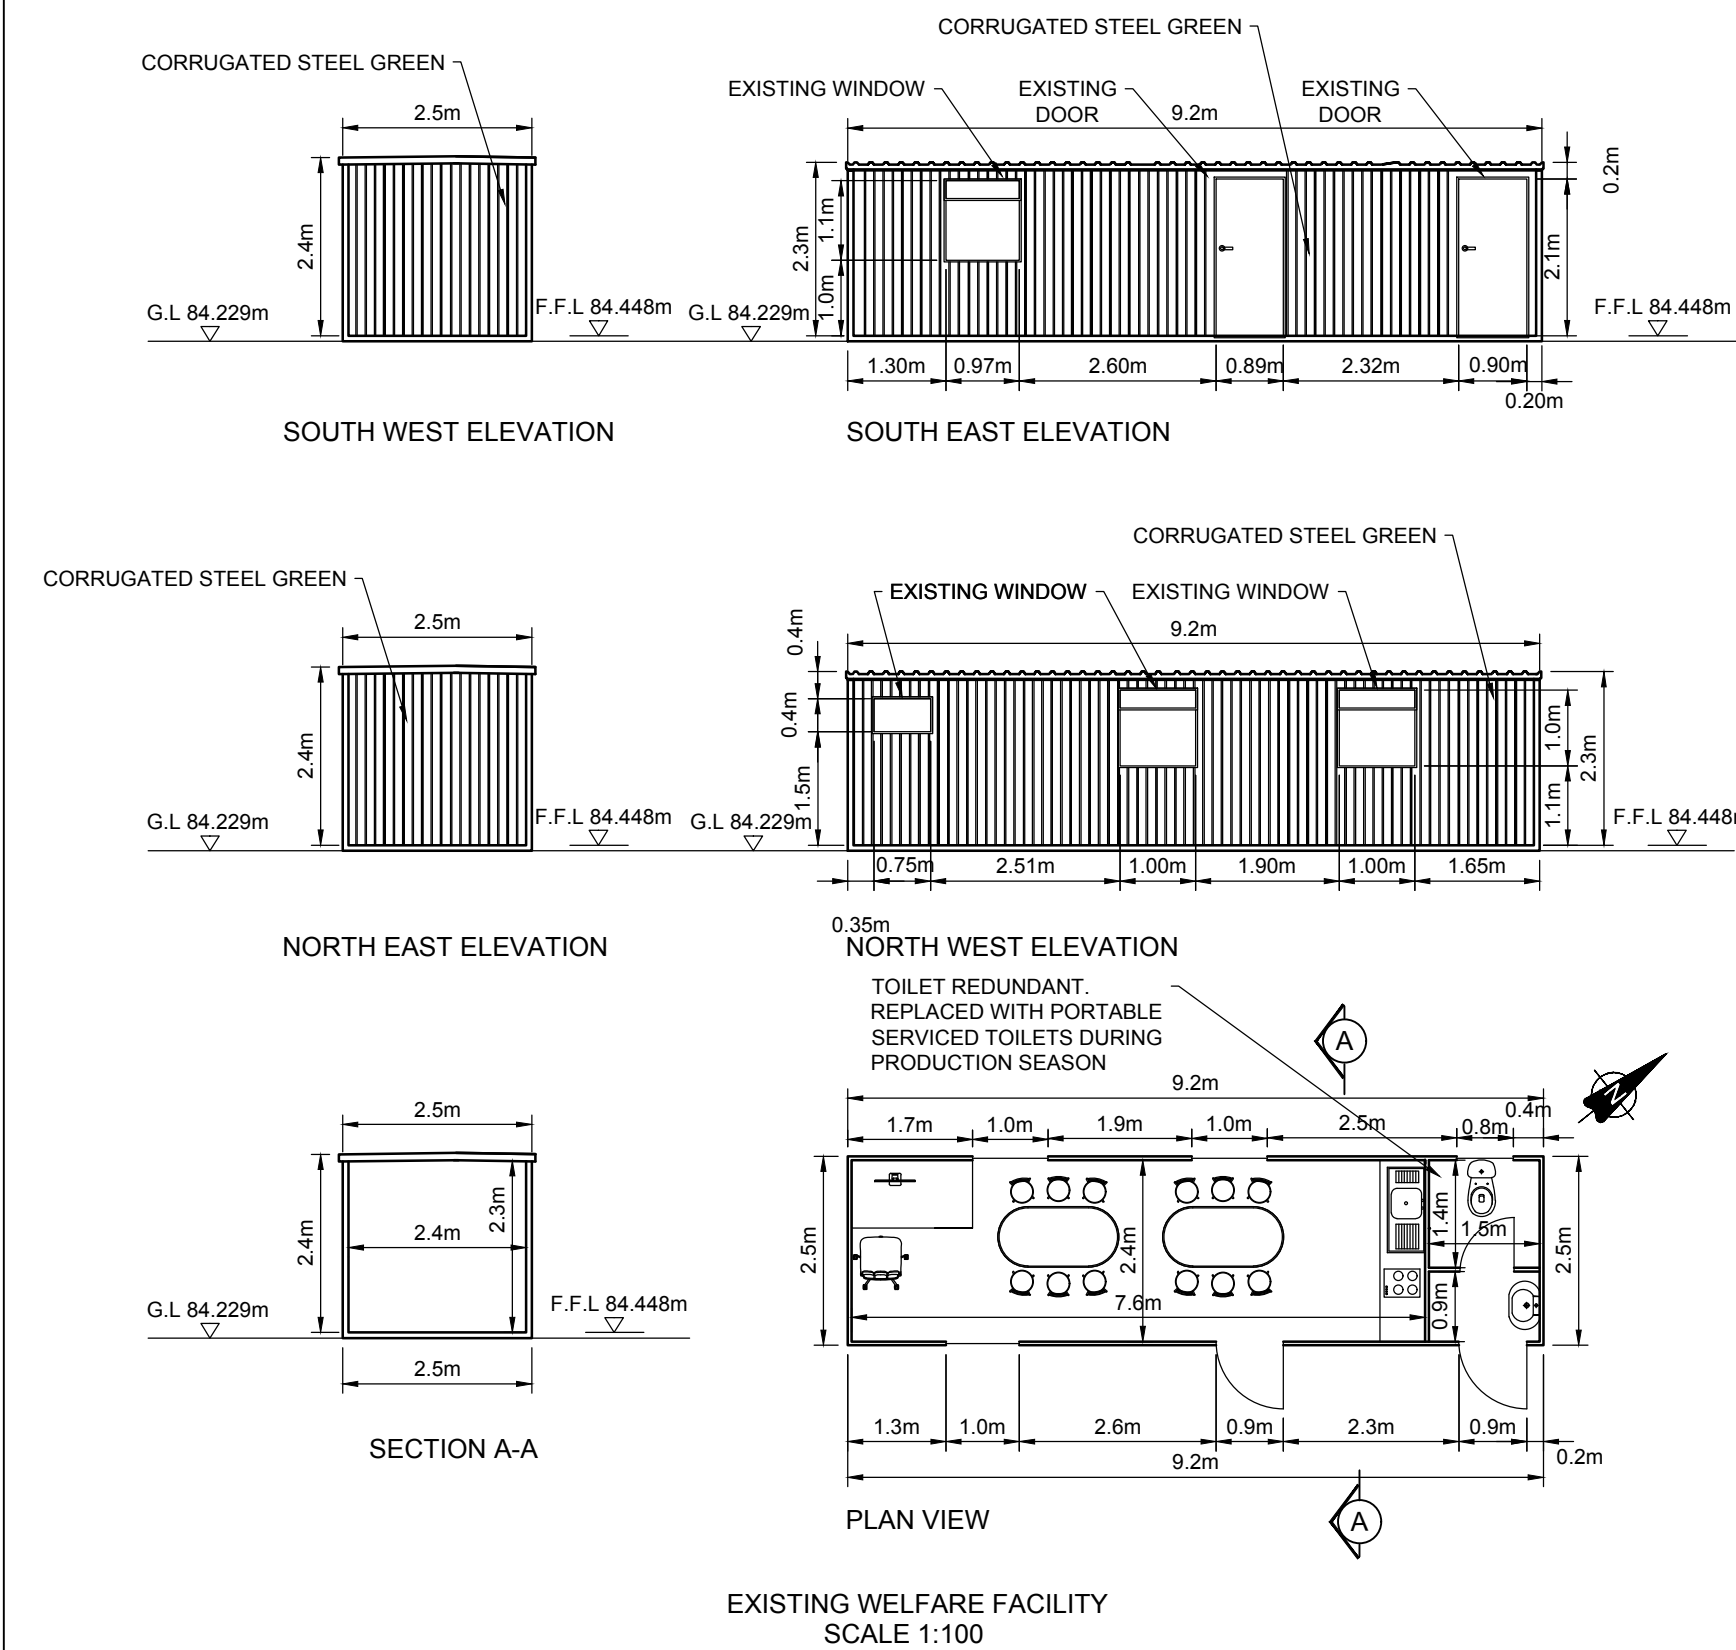

Project: SUBSTITUTE CONSENT APPLICATION
DANGEAN RATHDRUM BOG, CO OFFALY

REVISION					By	Date	Chk'd	Title:			
								BUILDINGS AND STRUCTURES			
Dimensions in METRES								<div>BORD NA MÓNA Naturally Driven Bord Na Móna Engineering Department LEABEG, TULLAMORE CO. OFFALY Tel. 057 9345900 Fax. 057 9345160</div>			
Scale: 1:100 @ A1											
Drawn By:				JC	22/03/2020						
Checked By:				PN	25/03/2020						
Approved By:				DK	21/05/2020						
Drawing No.								Revision.		Sheet 1 of 1	
SC-0503-DR-DR005											