


NOTES:  
1. THIS DRAWING IS FOR PLANNING APPLICATION PURPOSES ONLY.  
2. DRAWING NOT TO BE SCALED. FIGURED DIMENSIONS ONLY TO BE USED.  
3. ALL LEVELS TO MALIN HEAD METRES ABOVE DATUM  
4. SEE DRAWING NUMBER SC-0503-ES-DR05 FOR DETAILS OF BUILDING PLANS, ELEVATIONS AND SECTIONS  
  
REFERENCE OSI MAP NO: 3313, 3314, 3376, 3377  
ORDNANCE SURVEY IRELAND LICENCE REF NO: EN 0035620.

LEGEND:  
SUBSTITUTE CONSENT APPLICATION BOUNDARY: [Red line]  
EXISTING GROUND LEVEL: [Dotted line]  
EXISTING TREE: [Tree symbol]  
EXISTING BUILDING: [Hatched rectangle]  
EXISTING RAIL LINE: [Dashed line]  
EXISTING TIMBER POST FENCE: [Line with circles]

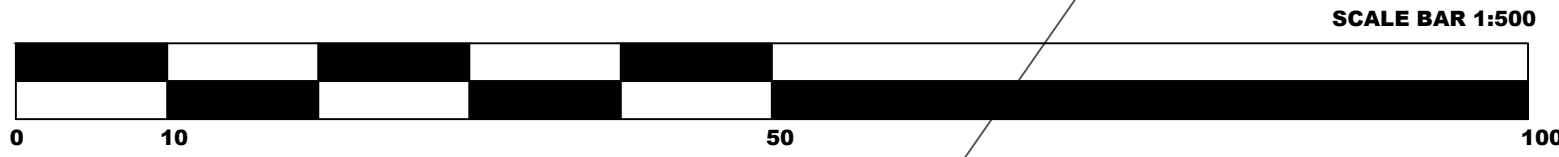

WORKS AREA LAYOUT PLAN  
SCALE 1:500

Project: SUBSTITUTE CONSENT APPLICATION ESKER BOG					Title: WORKS AREA LAYOUT PLAN				
REVISION	By	Date	Chk'd		Dimensions in: METRES				
					Scale: 1:500 @ A1				
	Drawn By:	SD	17/04/20		<div><div>BORD Na MÓNA</div><div>Naturally Driven</div><div><small>Bord Na Móna Engineering Department LEABEG, TULLAMORE CO. OFFALY Tel: 057 9345900 Fax: 057 9345100</small></div></div>				
	Checked By:	PN	20/04/20						
	Approved By:	DK	20/04/20						
					Drawing No.	SC-0503-ES-DR03	Revision.	Sheet 1	of 1