
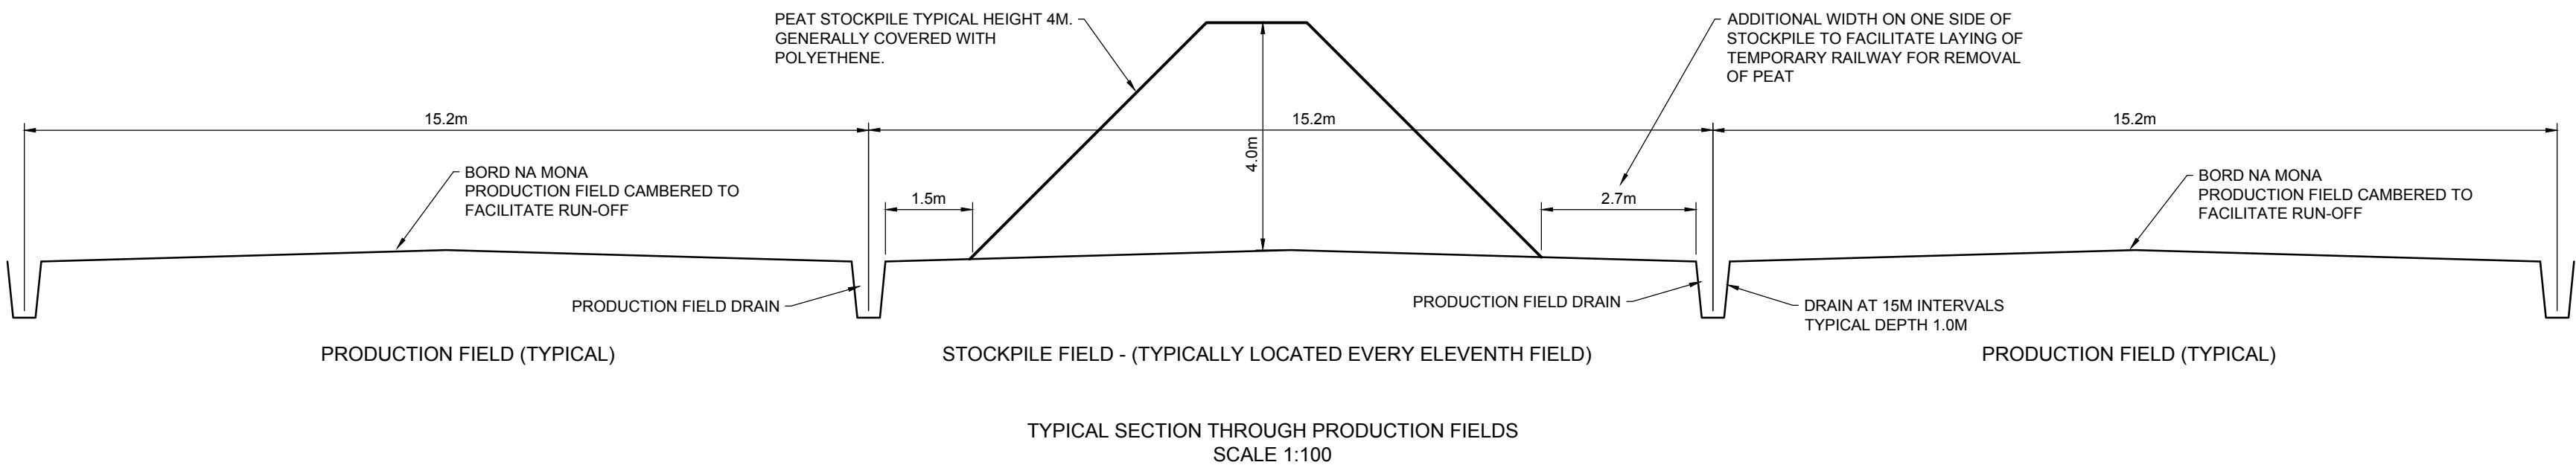
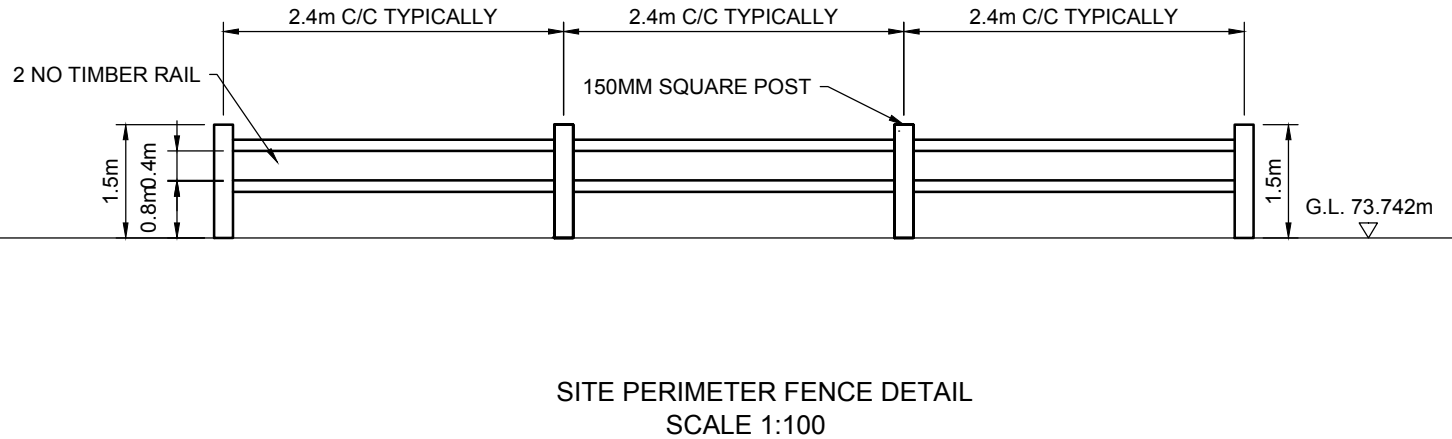
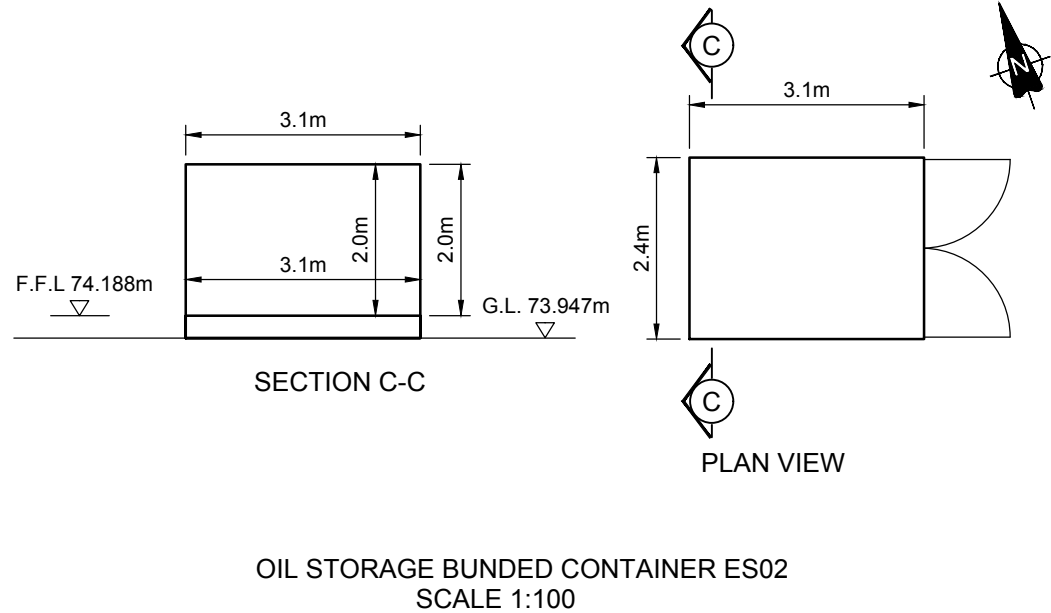
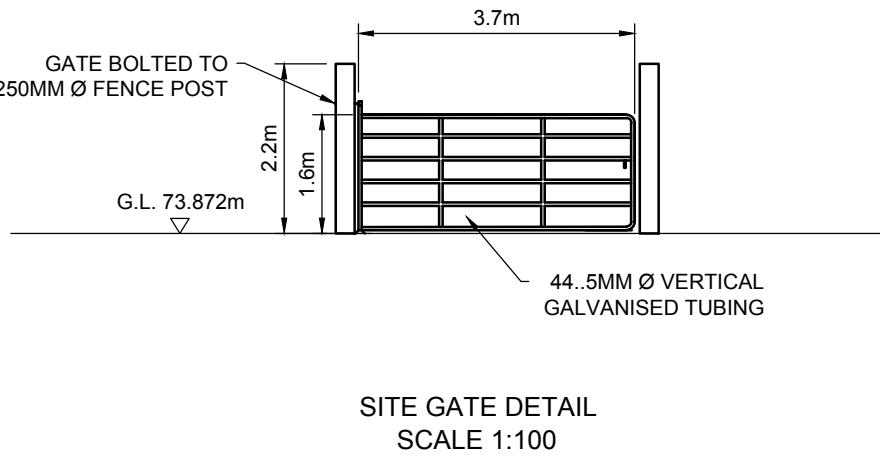
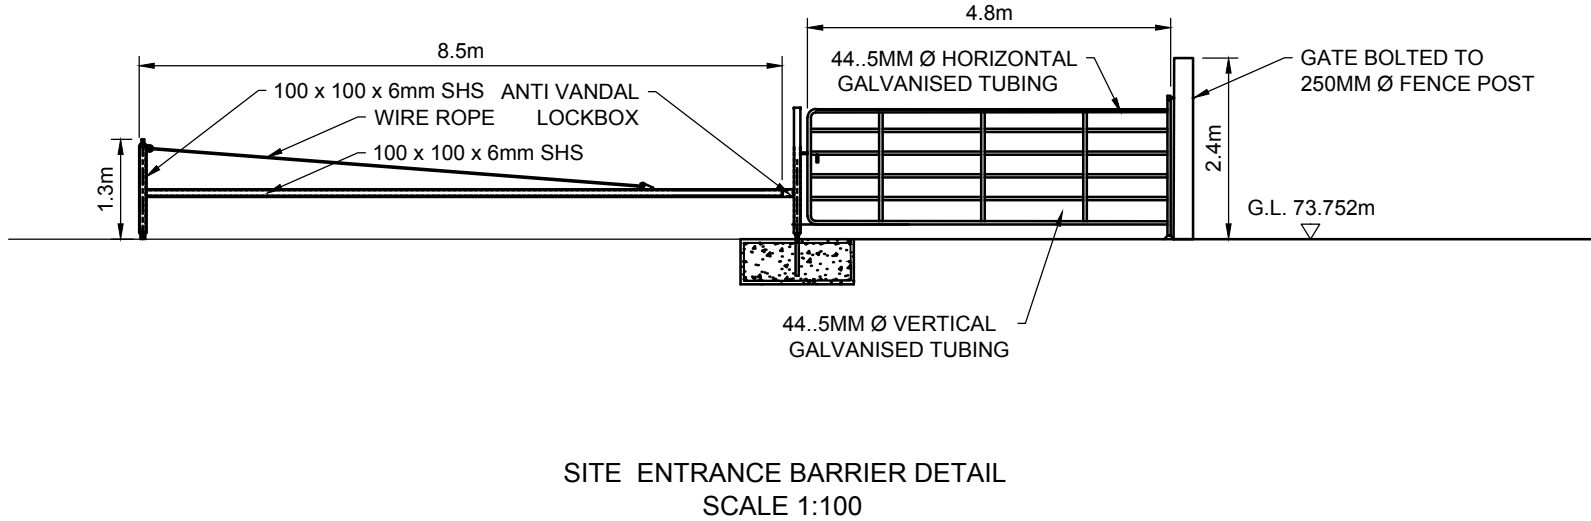
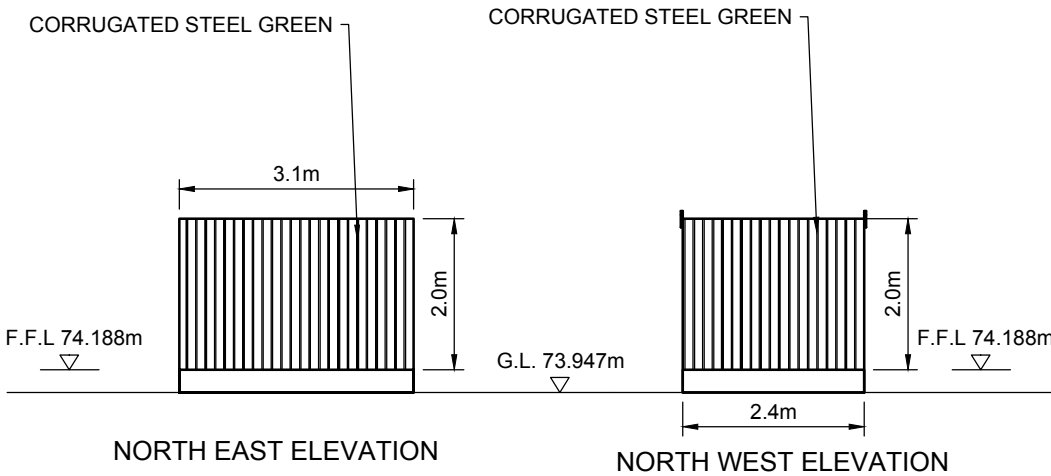


- NOTES:
1. THIS DRAWING IS FOR PLANNING APPLICATION PURPOSES ONLY.
 2. DRAWING NOT TO BE SCALED. FIGURED DIMENSIONS ONLY TO BE USED.
 3. ALL LEVELS TO MALIN HEAD METRES ABOVE DATUM

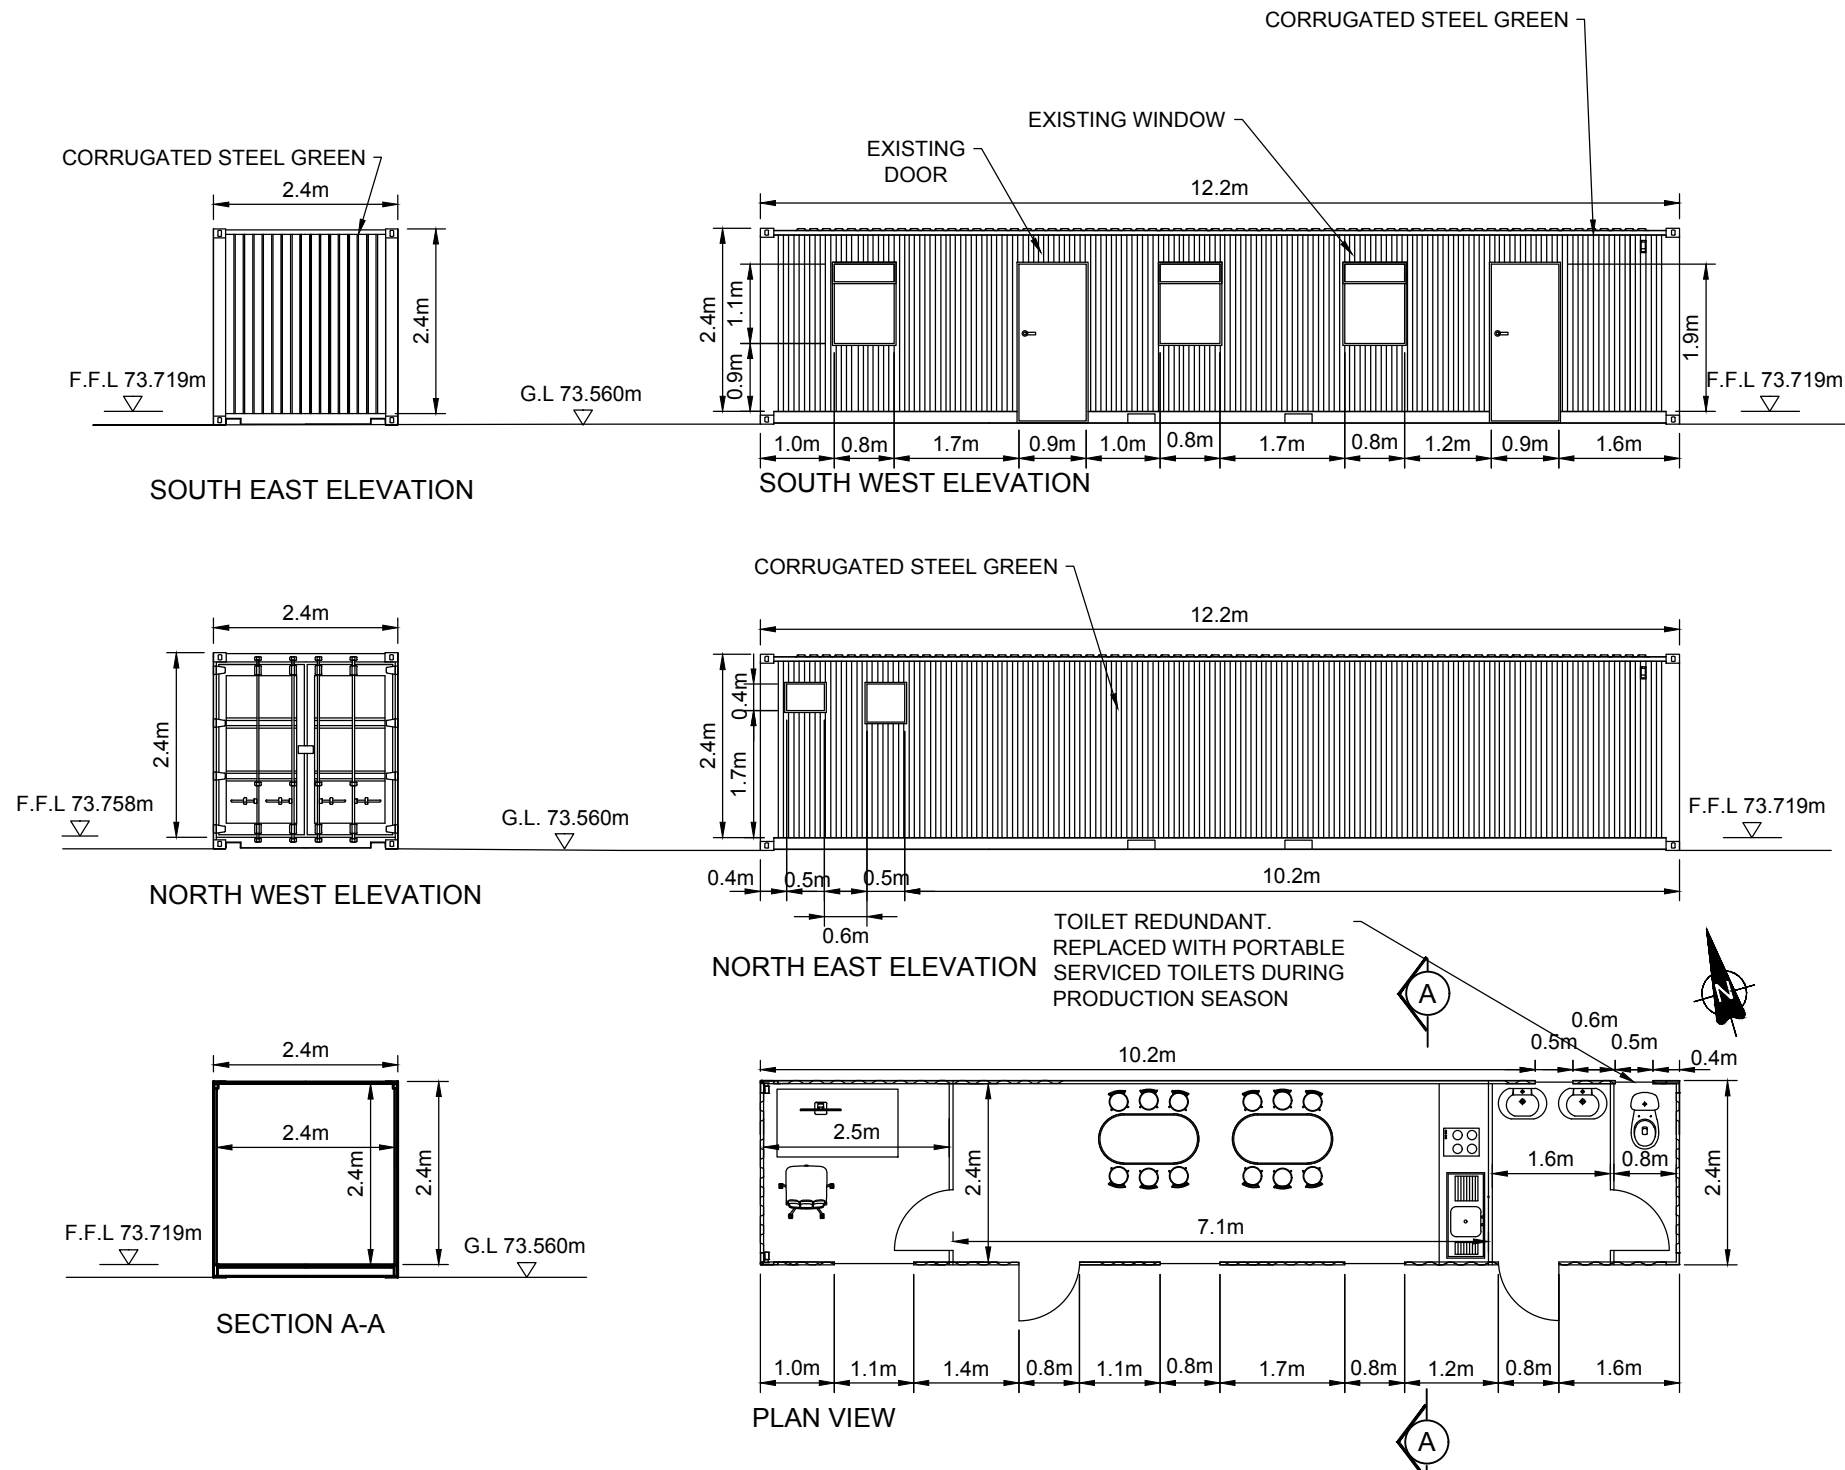

| | | | | | | | | | | | | | | |
|----------|--|--|--|--|---|--|------|--|--|--|---|--|--|--|
| | | | | | Project: SUBSTITUTE CONSENT APPLICATION ESKER BOG, CO OFFALY | | | | | | | | | |
| | | | | | Title: BUILDINGS AND STRUCTURES | | | | | | | | | |
| REVISION | | | | | By | | Date | | Chk'd | | <div>Dimensions in METRES</div> <div>Scale: 1:100 @ A1</div> <div>Drawn By: JC 08/04/2020</div> <div>Checked By: PN 09/04/2020</div> <div>Approved By: DK 21/05/2020</div> <div>SC-0503-ES-DR-005</div> | | | |
| | | | | | | | | | | | | | | |
| | | | | | | | | | | | | | | |
| | | | | | | | | | | | | | | |
| | | | | | | | | | | | | | | |
| | | | | | | | | | <div><div>BORD NA MÓNA</div><div>Naturally Driven</div><div>Bord Na Móna Engineering Department</div><div>LEABEG, TULLAMORE CO. OFFALY</div><div>Tel: 057 9345900 Fax: 057 9345180</div></div> | | | | | |
| | | | | | Drawing No. | | | | Revision. | | Sheet 1 | | | |
| | | | | | | | | | | | of 1 | | | |