

NOTES:

1. THIS DRAWING IS FOR PLANNING APPLICATION PURPOSES ONLY.
2. DRAWING NOT TO BE SCALED. FIGURED DIMENSIONS ONLY TO BE USED.
3. ALL LEVELS TO MAIN HEAD METRES ABOVE DATUM

REFERENCE OSI MAP NO. 3041, 3042, 3098, 3099, 4057, 4058
ORDNANCE SURVEY IRELAND LICENCE REF NO: EN 0035620


LEGEND:

- SUBSTITUTE CONSENT APPLICATION BOUNDARY: —
- BORD NA MONA LANDOWNERSHIP: —
- EXISTING GROUND LEVEL: 119.326
- PRODUCTION FIELD DRAINS: — — — —
- EXISTING SILT POND: —
- MILLED PEAT PRODUCTION FIELDS (2012 ONWARDS): ▨
- MILLED PEAT PRODUCTION FIELDS PROPOSED EXTENT (2020 ONWARDS): ▨
- TREES: ●

LOCATION OF SITE NOTICE

LOCATION OF SITE NOTICE

SITE LAYOUT PLAN
SCALE 1:5000

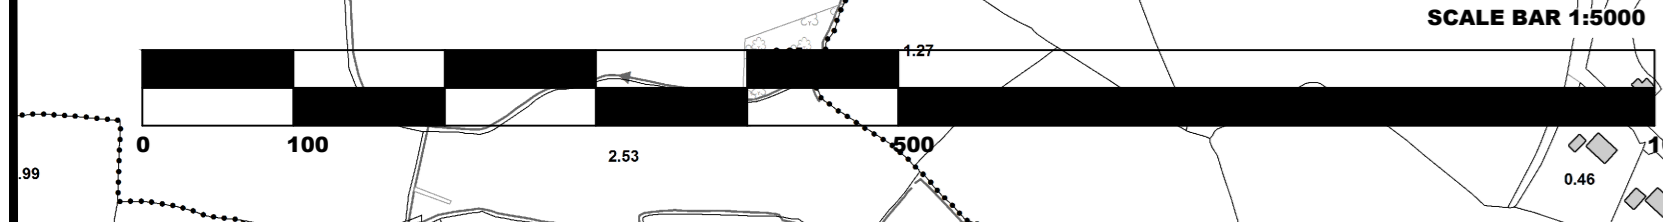

REVISION	By	Date	Chk'd	Title

Project: **SUBSTITUTE CONSENT APPLICATION COOLNACARTAN BOG**

Dimensions in METRES
Scale: 1:5,000 @ A0

Drawn By: KM 30/04/20
Checked By: PN 02/05/20
Approved By: DK 02/05/20

BORD NA MONA
Naturally Driven
Leamogill, Tullamore, Co. Offaly
Tel: 087 9345000 Fax: 087 9345100

Revision: SC-6507-CC-DR02 Sheet: 1 of 2