

NOTES:

1. THIS DRAWING IS FOR PLANNING APPLICATION PURPOSES ONLY.
2. DRAWING NOT TO BE SCALED. FIGURED DIMENSIONS ONLY TO BE USED.
3. ALL LEVELS TO MAIN HEAD METRES ABOVE DATUM

REFERENCE OSI MAP NO. 3841, 3842, 3898, 3999, 4057, 4058
ORDNANCE SURVEY IRELAND LICENCE REF NO: EN 0035620

LEGEND:

- SUBSTITUTE CONSENT APPLICATION BOUNDARY: —
- BORD NA MONA LAND OWNERSHIP: —
- EXISTING GROUND LEVEL: 119.326
- PRODUCTION FIELD DRAINS: —
- EXISTING SILT POND: —
- MILLED PEAT PRODUCTION FIELDS (2012 ONWARDS): —
- MILLED PEAT PRODUCTION FIELDS PROPOSED EXTENT (2020 ONWARDS): —
- TREES: ●

Project: **SUBSTITUTE CONSENT APPLICATION COOLNACARTAN BOG**

| REVISION | By | Date | Chk'd | Title |
|----------|----|------|-------|-------|
| | | | | |
| | | | | |
| | | | | |
| | | | | |


SITE LAYOUT PLAN

Dimensions in METRES
Scale: 1:5,000 @ A0

Drawn By: KM 30/04/20
Checked By: PN 02/05/20
Approved By: DK 02/05/20

BORD NA MONA
Naturally Driven
Soil & Water Engineering Department
LEARNING, TULLAMORE CO. OFFICALLY
Tel: 057 9345000 Fax: 057 9345100

Revision: SC-0507-CC-DR02A
Sheet: 2 of 2

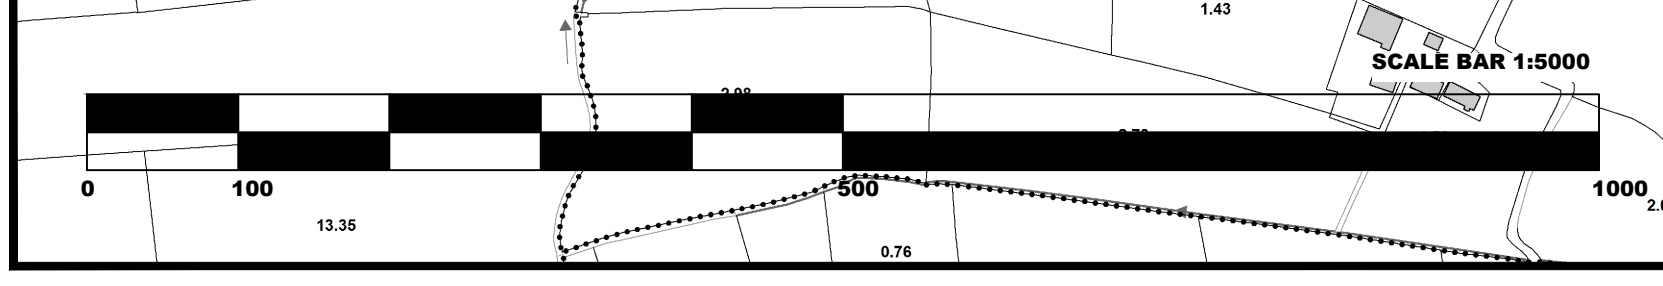

SITE LAYOUT PLAN
SCALE 1:5000