

- NOTES:**
1. THIS DRAWING IS FOR PLANNING APPLICATION PURPOSES ONLY.
  2. DRAWING NOT TO BE SCALED. FIGURED DIMENSIONS ONLY TO BE USED.
  3. ALL LEVELS TO MALIN HEAD METRES ABOVE DATUM
  4. SEE DRAWING NUMBER SC-0504-CG-DR05 & SC-0504-CG-DR06 FOR DETAILS OF BUILDING PLANS, ELEVATIONS AND SECTIONS

REFERENCE OSI MAP NO: 2364, 2425, 2426, 2494  
 ORDNANCE SURVEY IRELAND LICENCE REF NO: EN 0035620.

**LEGEND:**

SUBSTITUTE CONSENT APPLICATION BOUNDARY:

BORD NA MONA LANDOWNERSHIP:


EXISTING RAIL LINE:

EXISTING GROUND LEVEL: 61.44

EXISTING TREE:

EXISTING BUILDING:

PRODUCTION FIELD DRAINS:

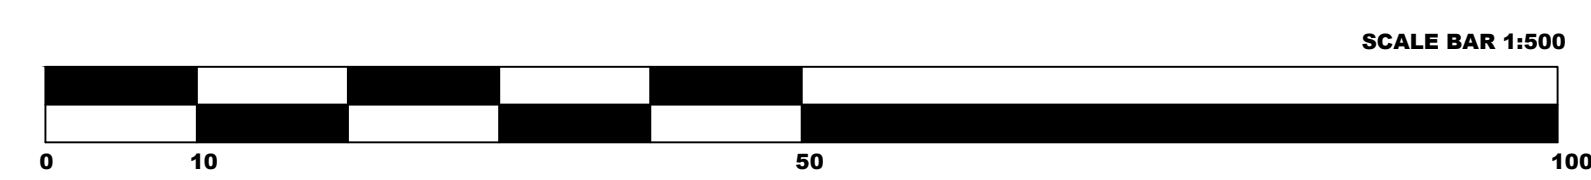

Project: SUBSTITUTE CONSENT APPLICATION COOLNAGUN BOG				
Title: WORKS AREA LAYOUT PLAN				
Dimensions in METRES				
Scale: 1:500 @ A1				
Drawn By:	KM	24/04/20		
Checked By:	PN	24/04/20	Drawing No.	Revision
Approved By:	DK	25/04/20	SC-0504-CG-DR03	Sheet 1 of 1

REVISION	By	Date	Chk'd

**BORD NA MONA**  
 Naturally Driven  
 Bord Na Mona Engineering Department  
 LEABEG, TULLAMORE CO. OFFALY  
 Tel: 057 9345900. Fax: 057 9345160