

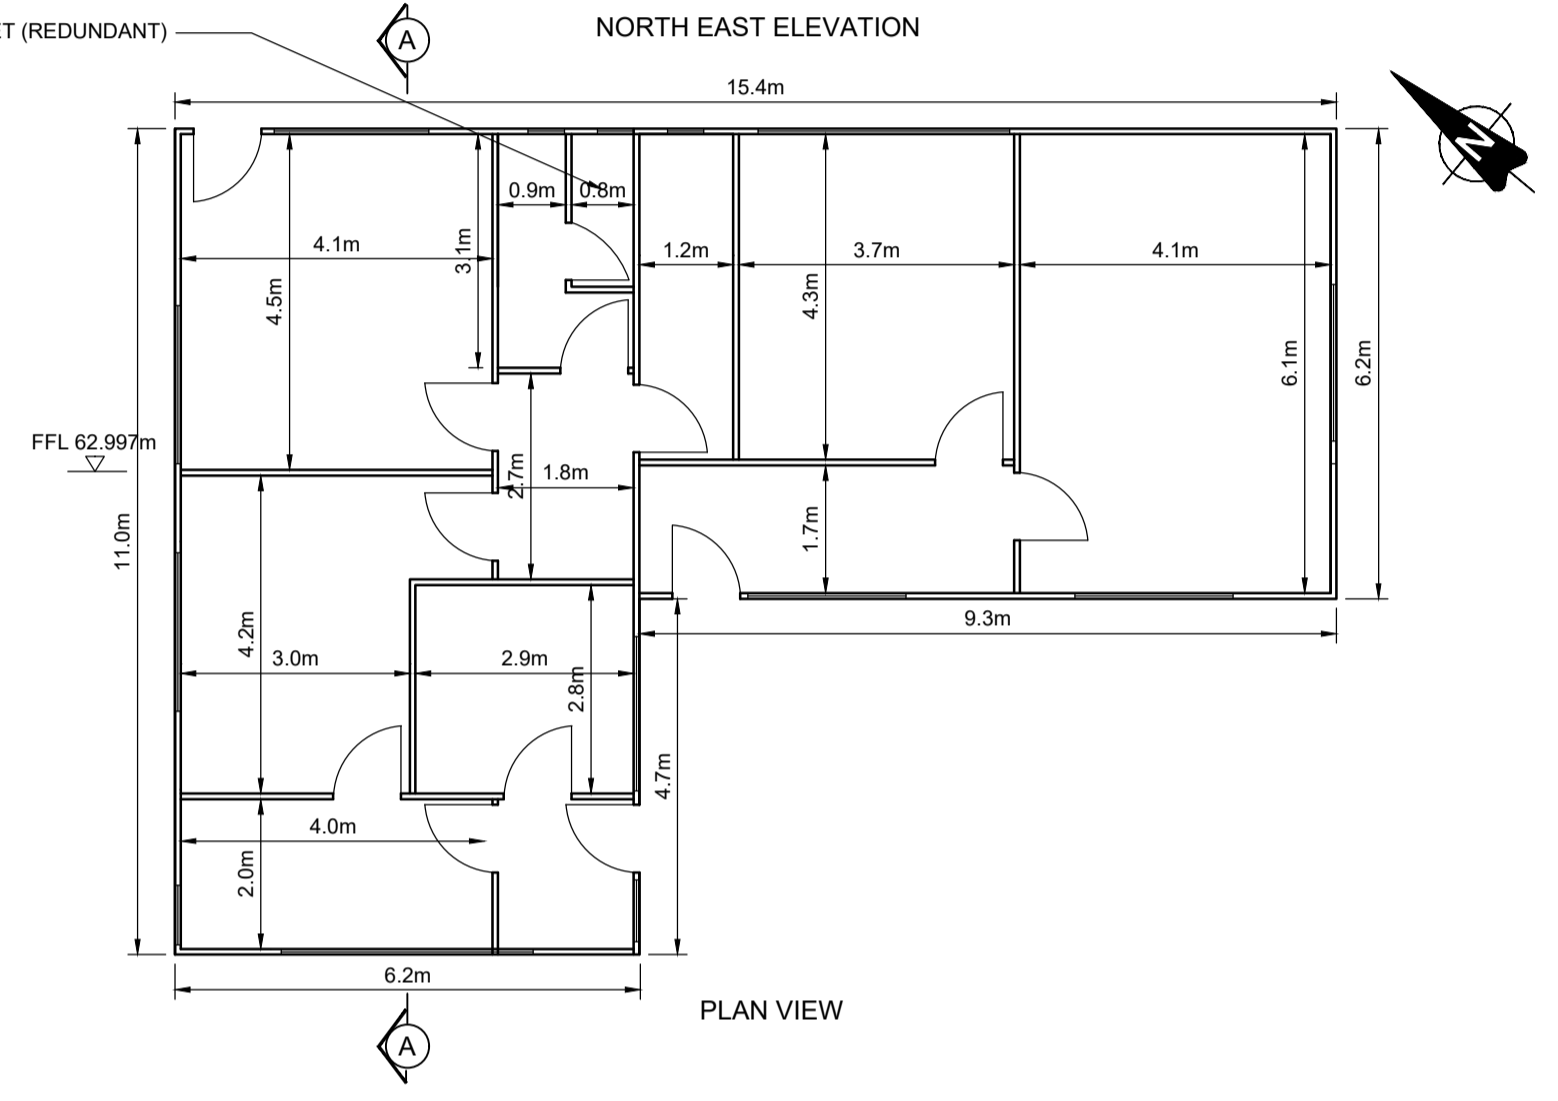
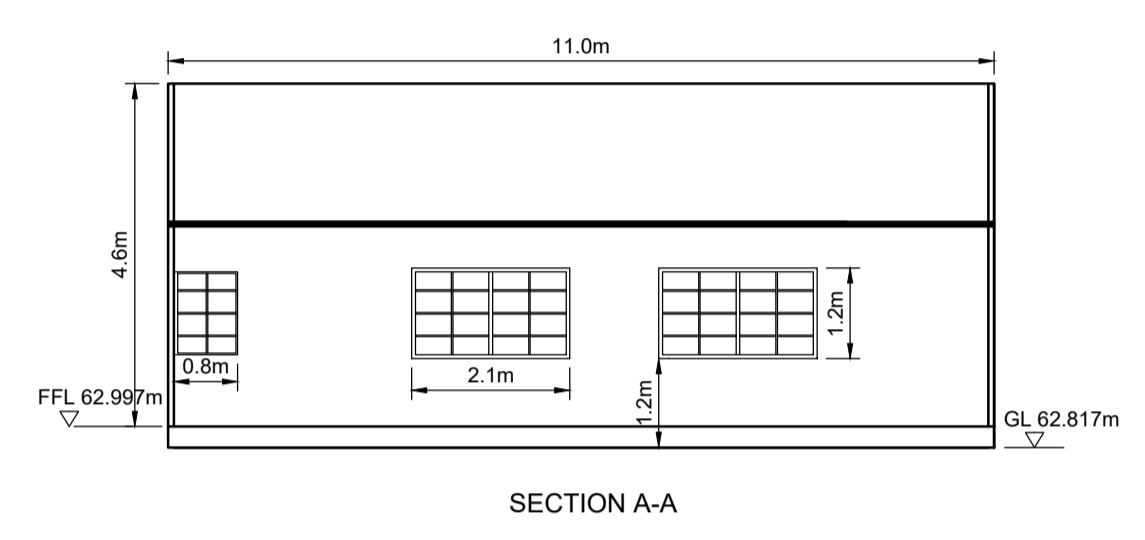
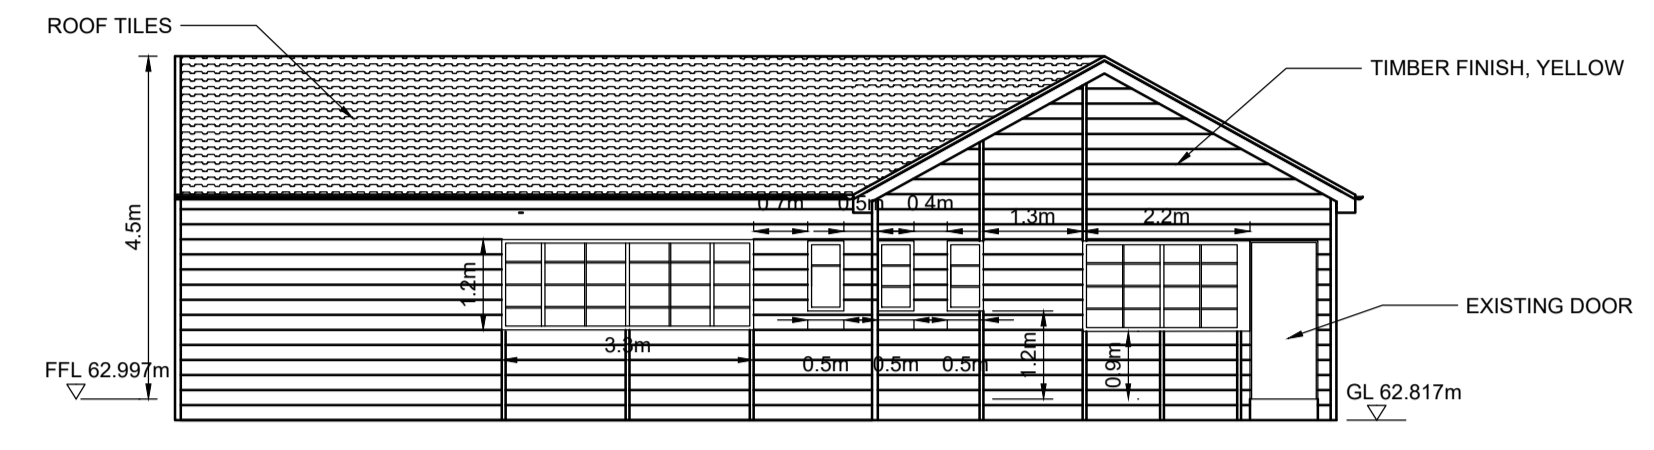
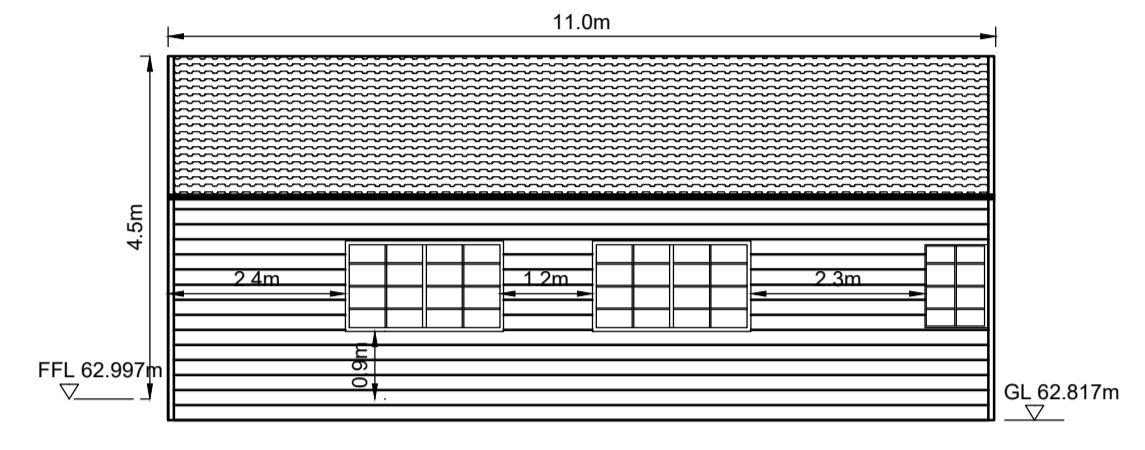
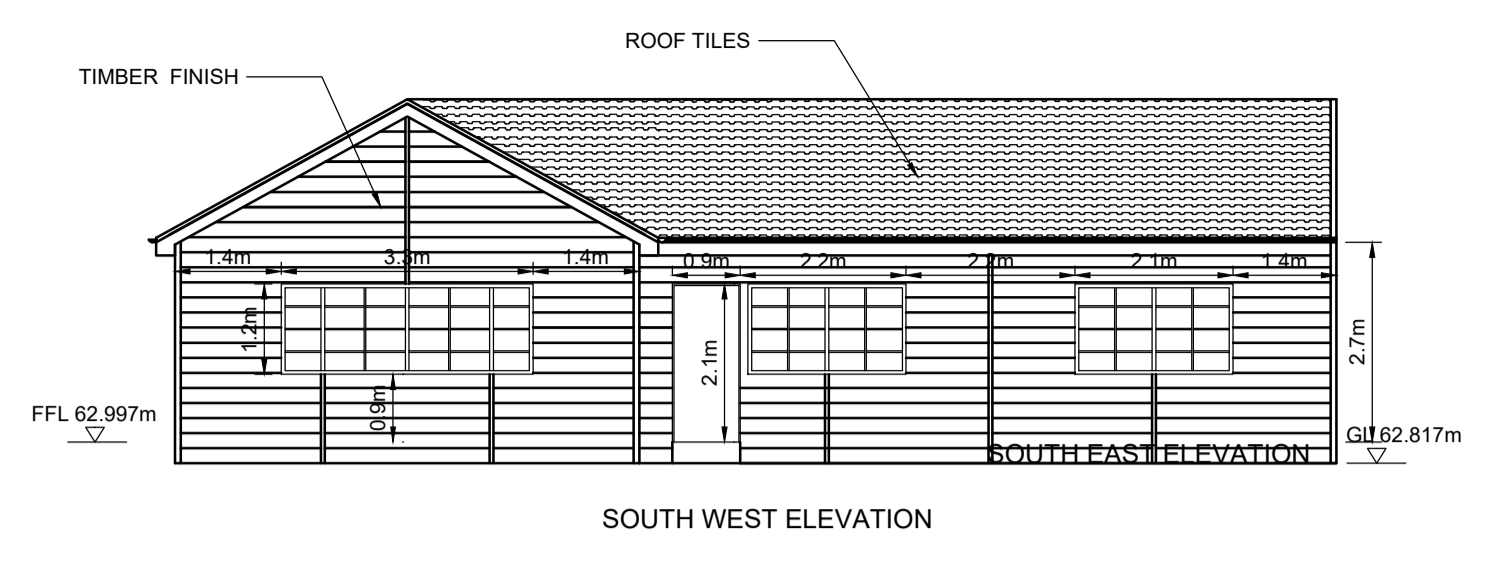
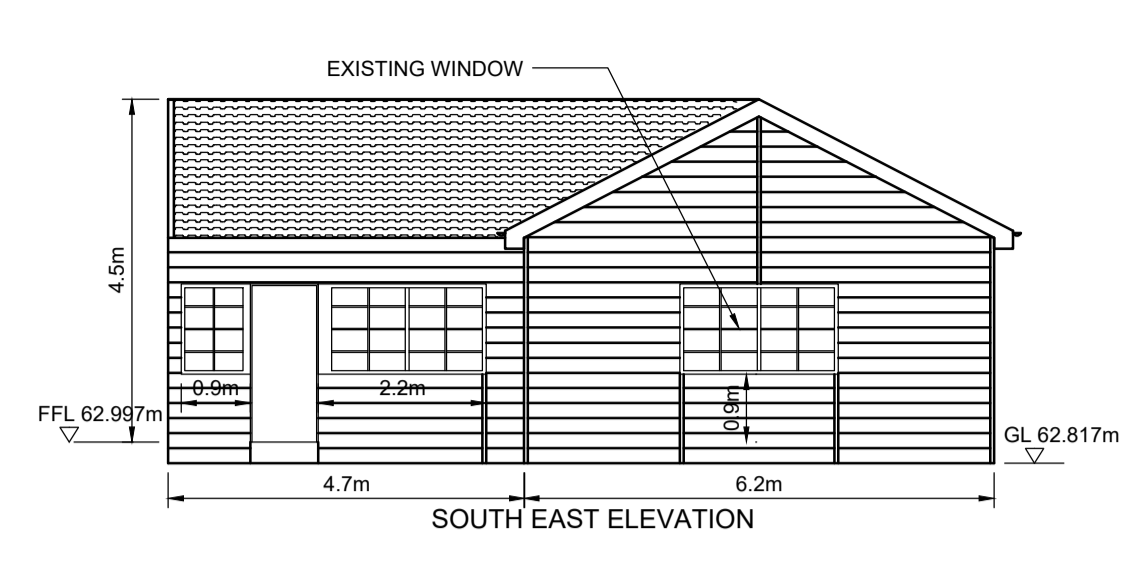
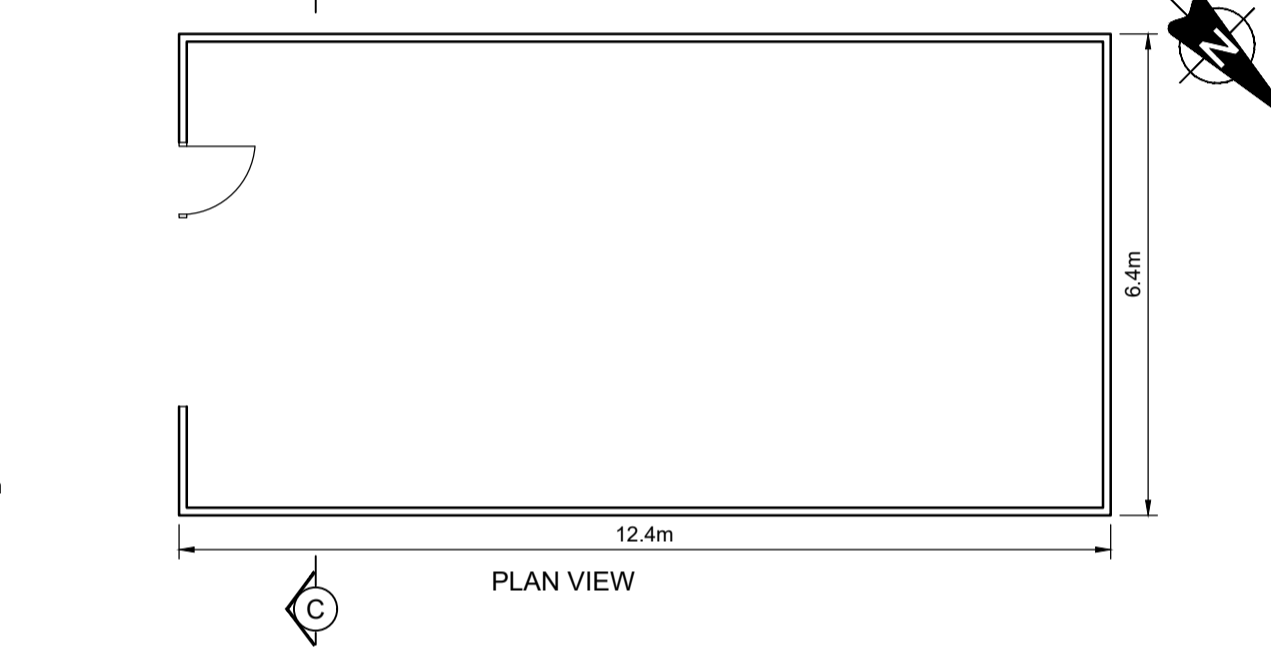
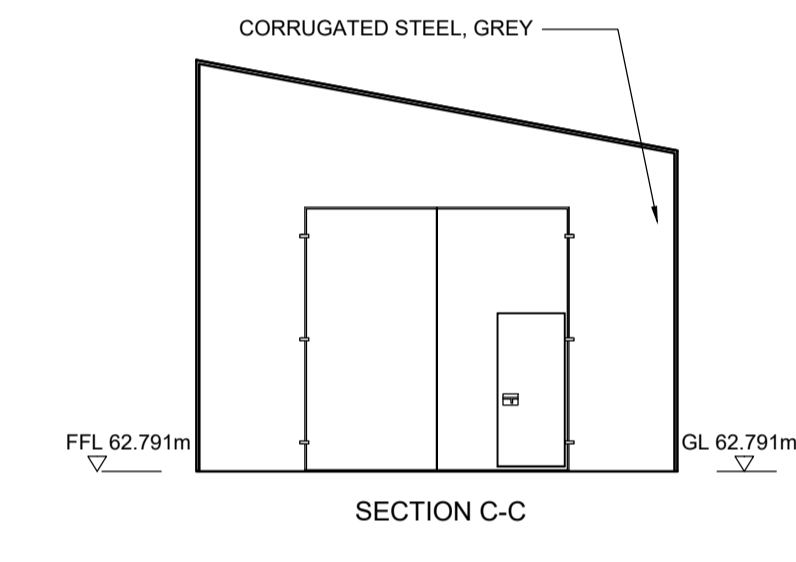
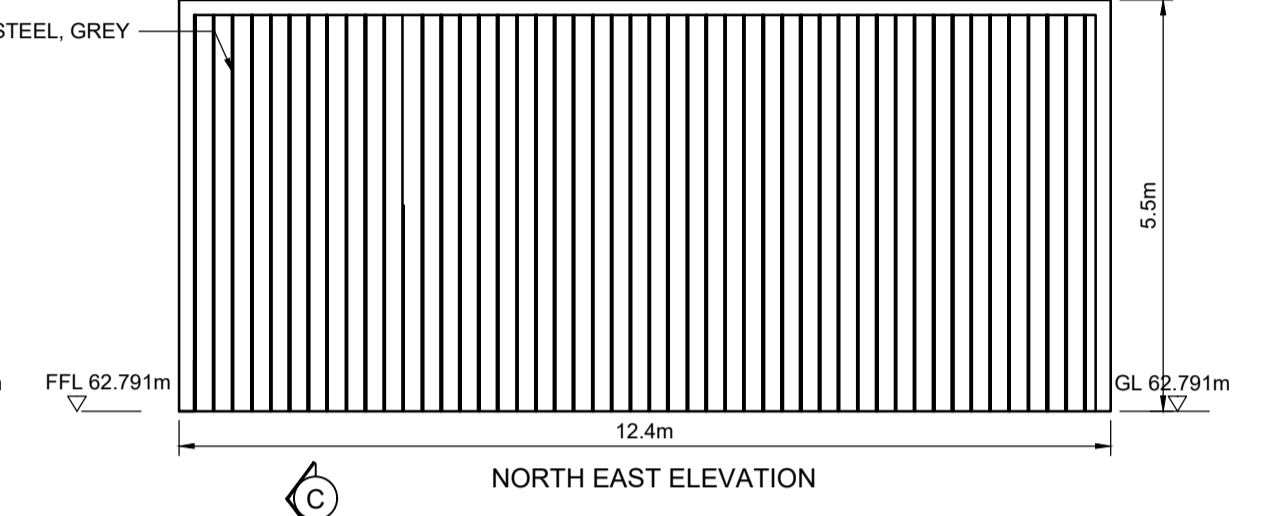
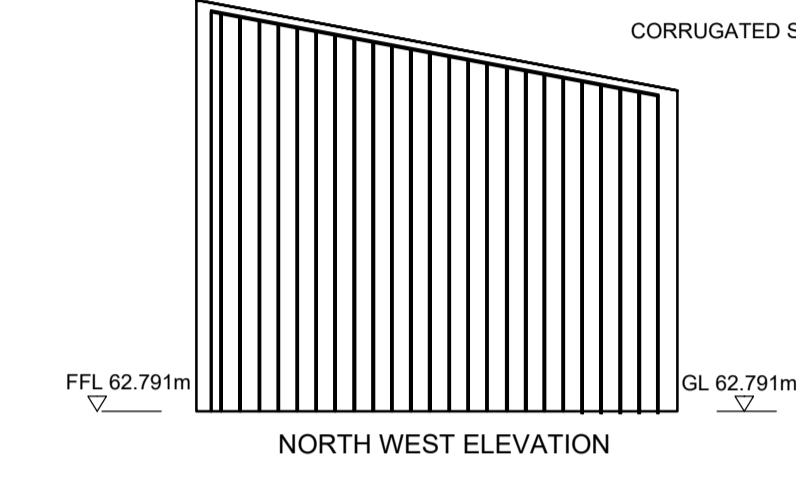







- NOTES:**
1. THIS DRAWING IS FOR PLANNING APPLICATION PURPOSES ONLY.
 2. DRAWING NOT TO BE SCALED. FIGURED DIMENSIONS ONLY TO BE USED.
 3. ALL LEVELS TO MALIN HEAD METRES ABOVE DATUM

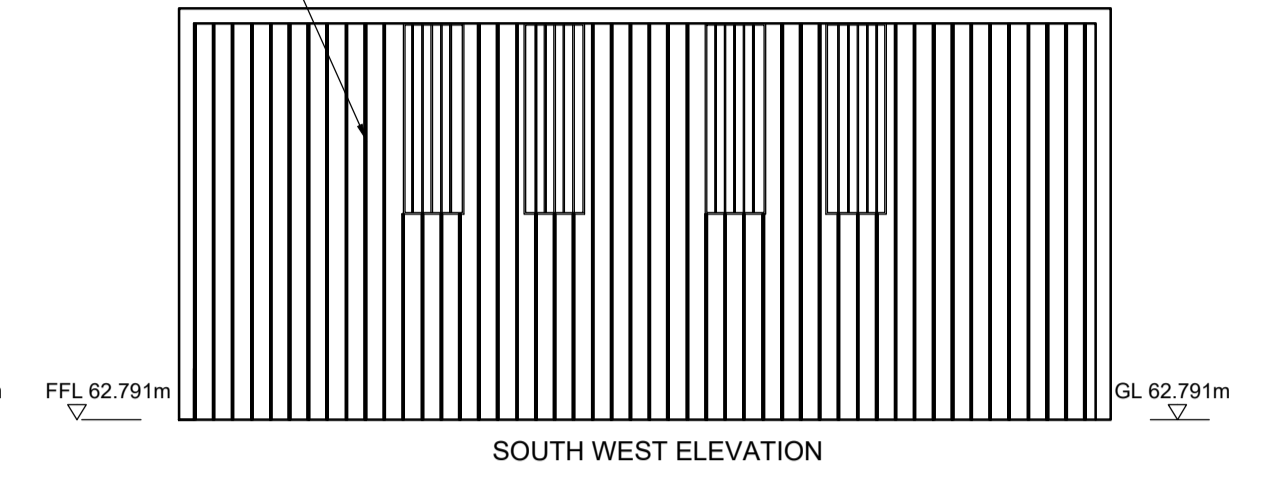

OFFICE FACILITY
SCALE 1:100

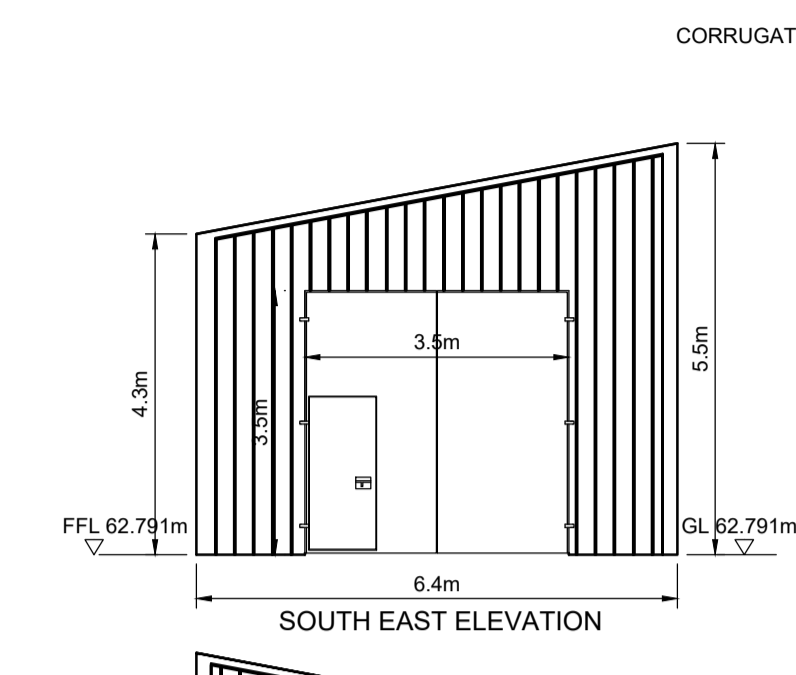

RAIL SHED CG01
SCALE 1:100

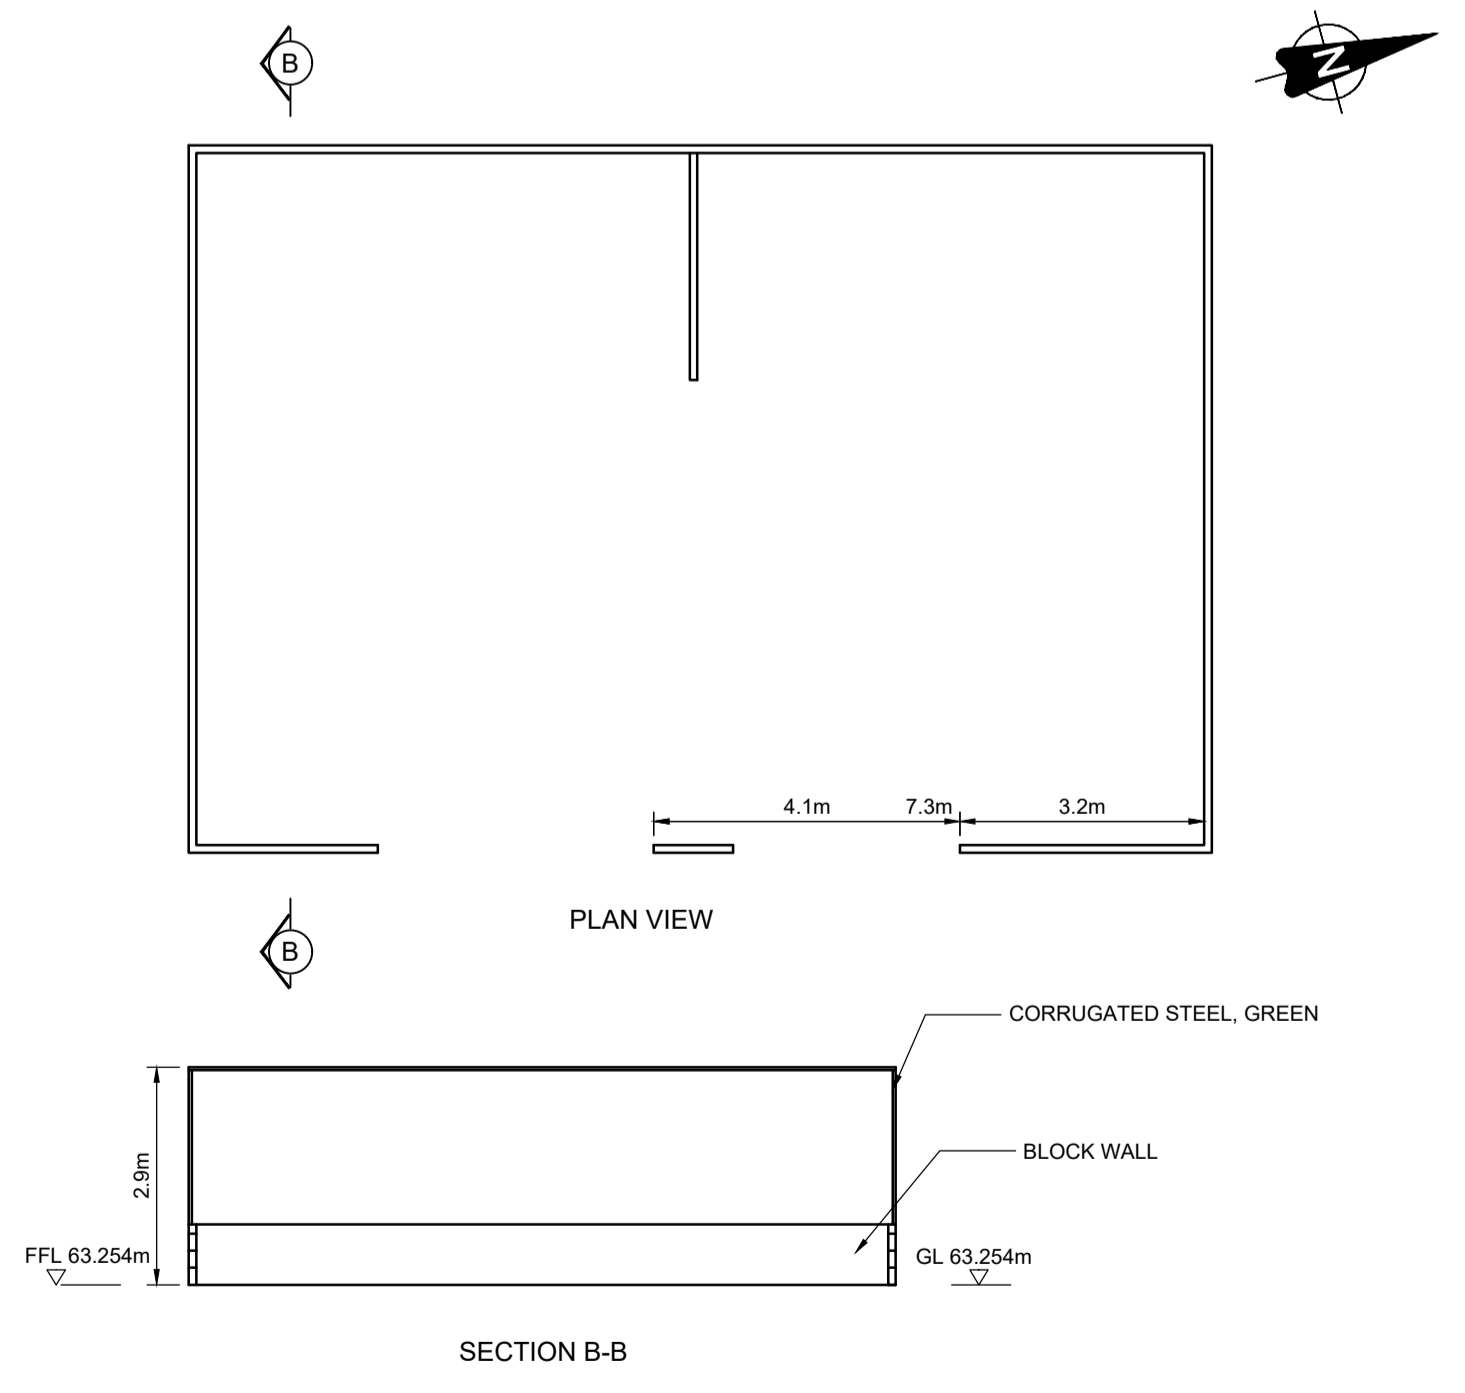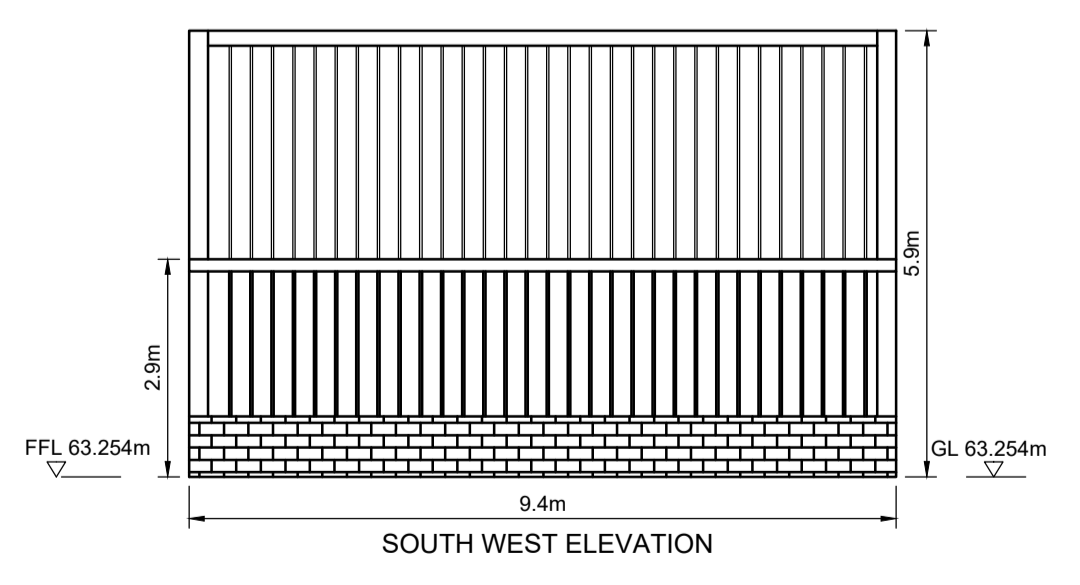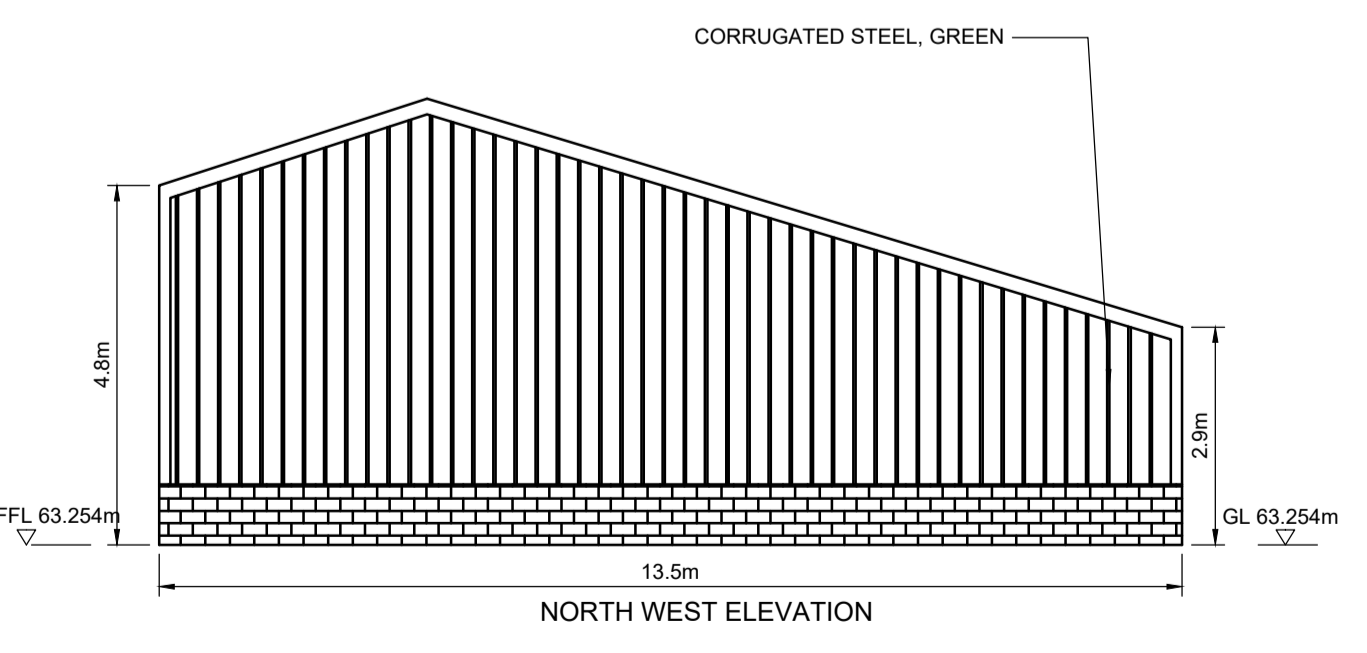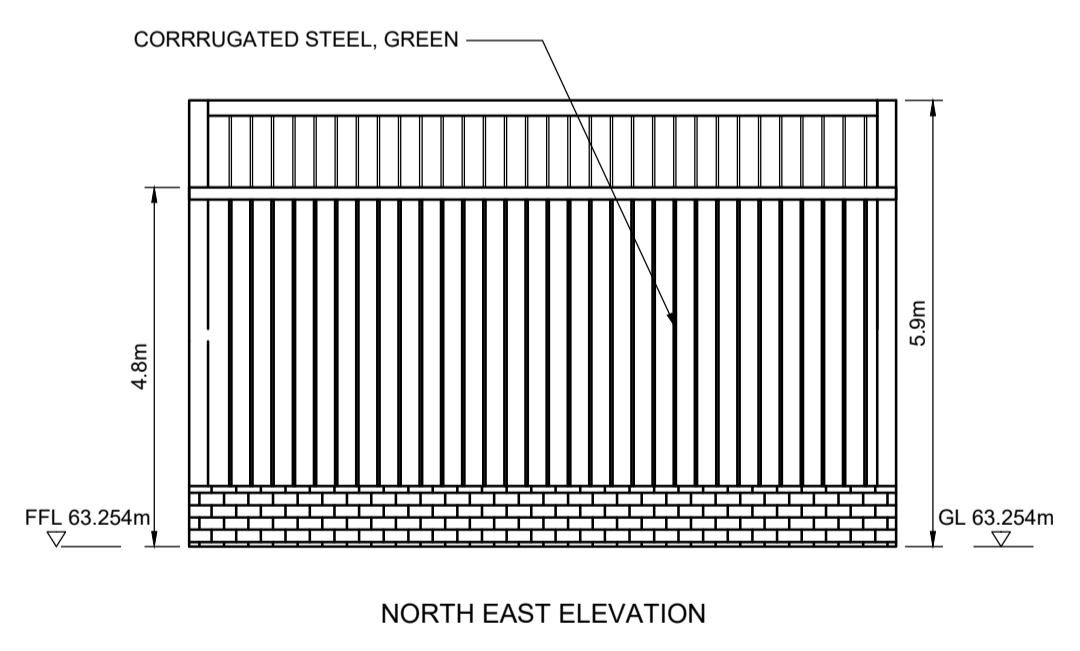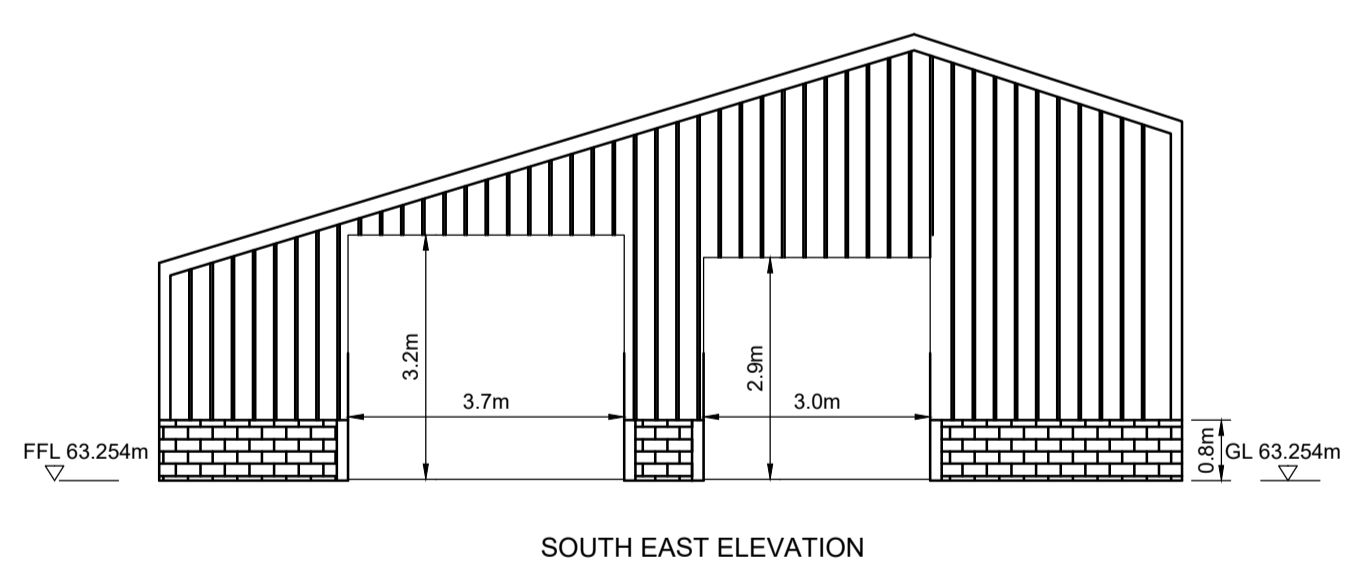

RAIL SHED CG02
SCALE 1:100

Project: **SUBSTITUTE CONSENT APPLICATION
COOLNAGUN BOG, CO WESTMEATH**

REVISION	By	Date	Chk'd

Title: BUILDINGS AND STRUCTURES	
Dimensions in METRES	<p>BORD MÓNA Naturally Driven Bord Na Móna Engineering Department LEABEG, TULLAMORE CO. OFFALY Tel: 057 9345900 Fax: 057 9345160</p>
Scale: 1/100 @ A1	
Drawn By: CG 09/04/2020	
Checked By: PN 16/04/2020	
Approved By: DK 23/04/2020	
Drawing No. SC-0504-CG-DR05	Revision. Sheet 1 of 2