
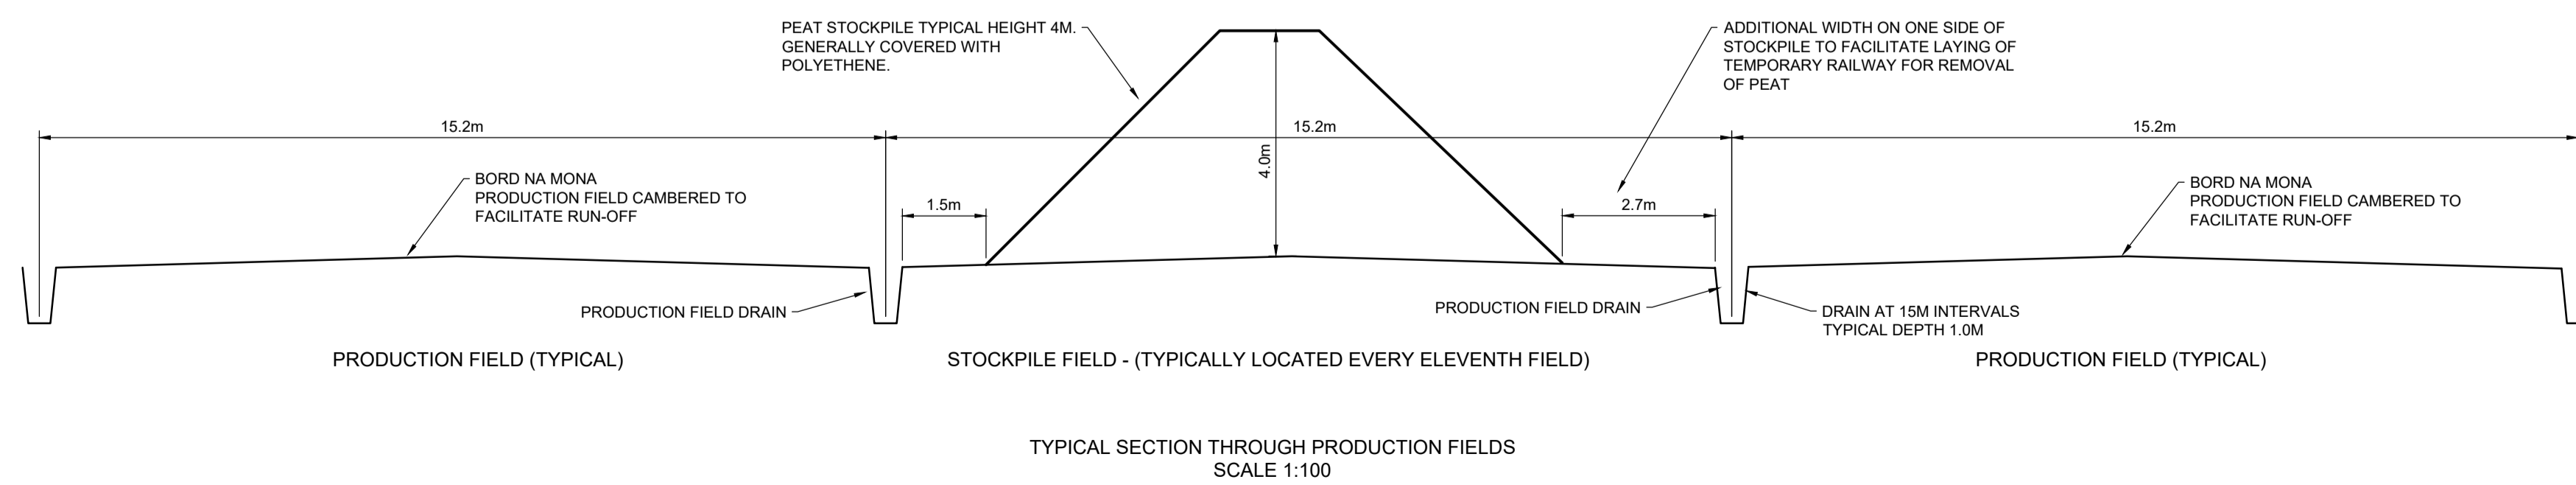
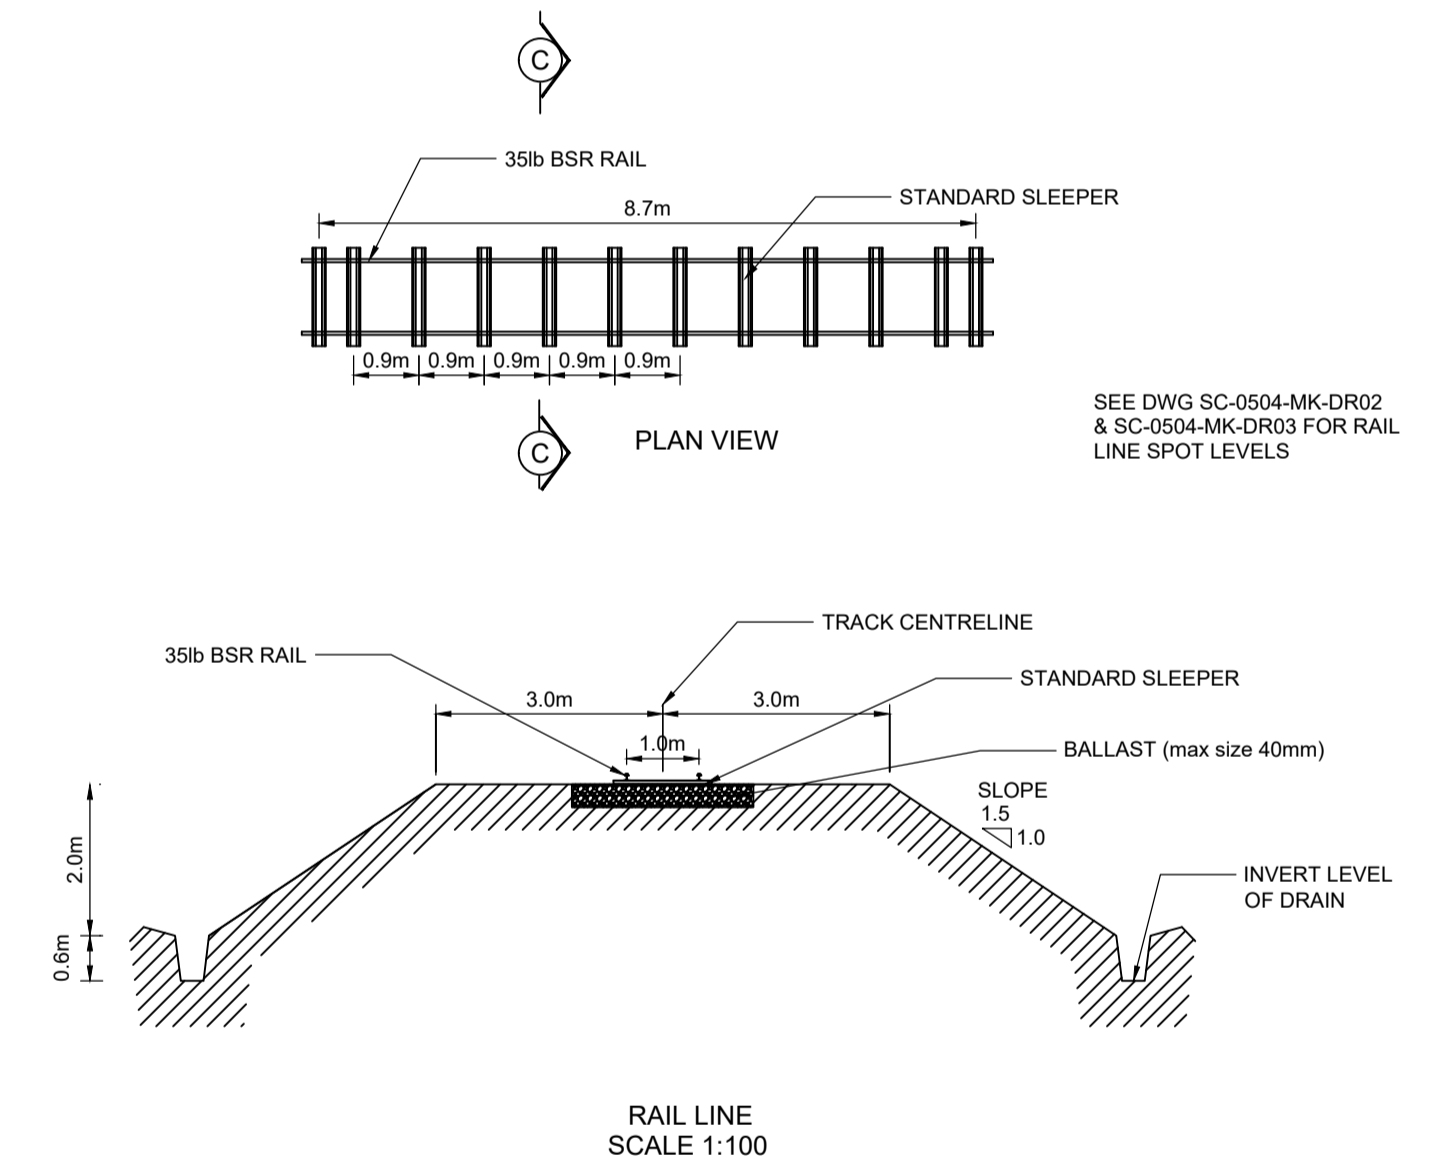
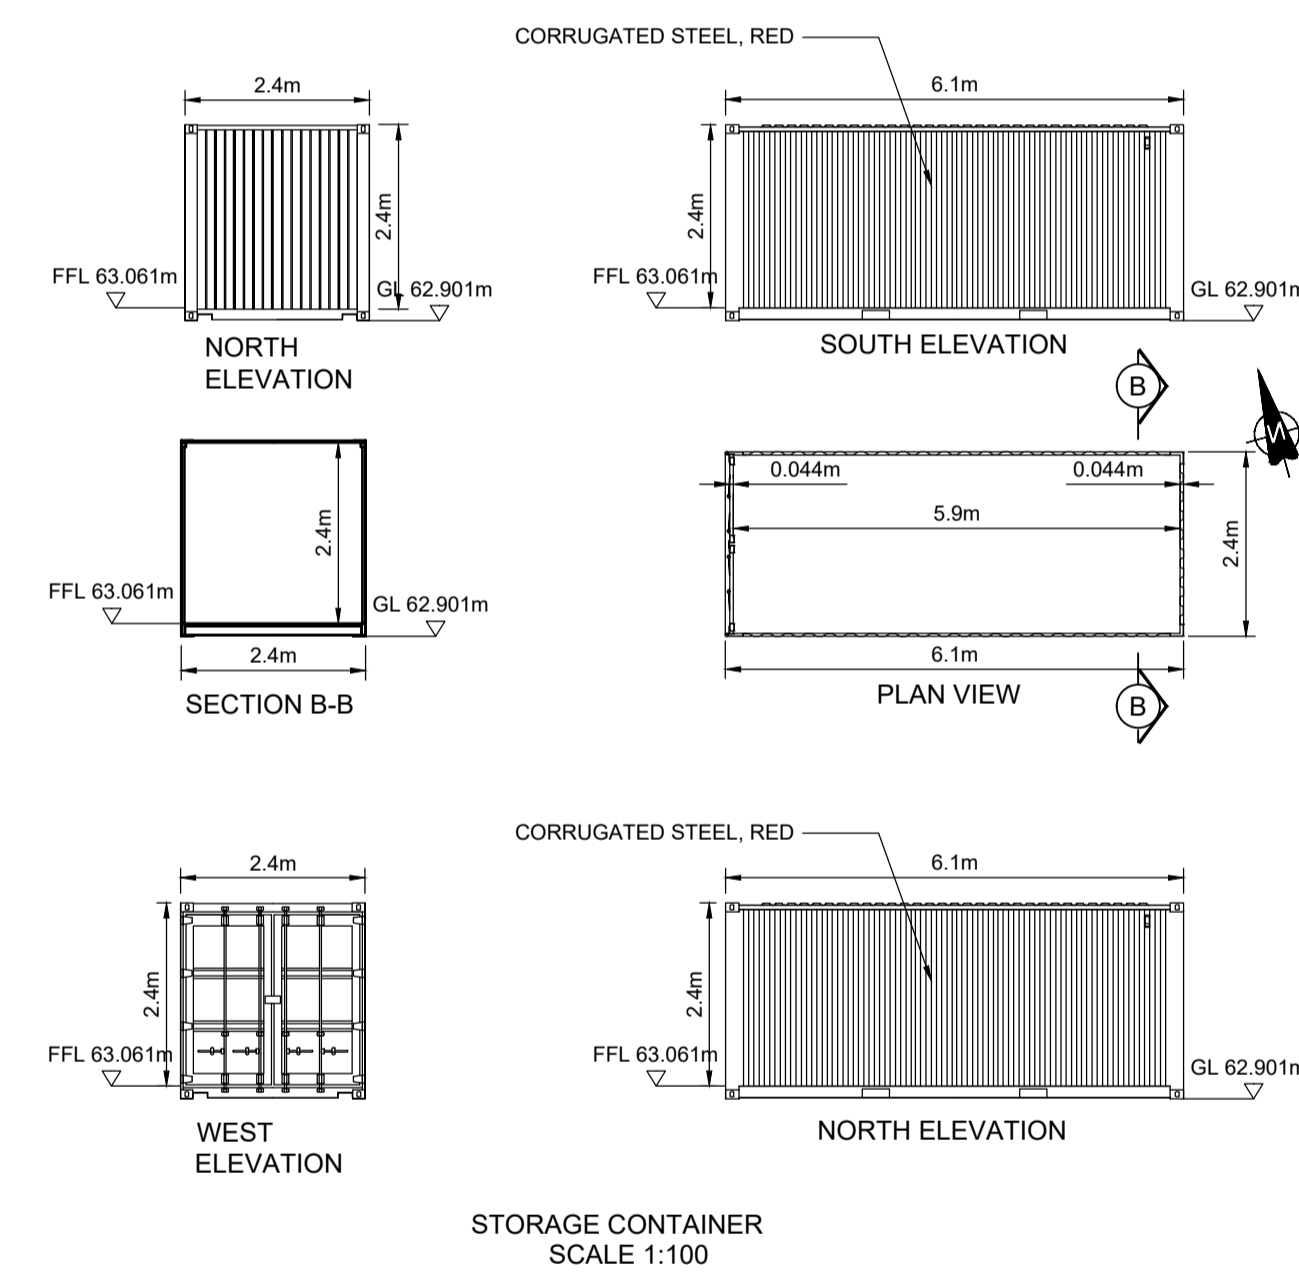
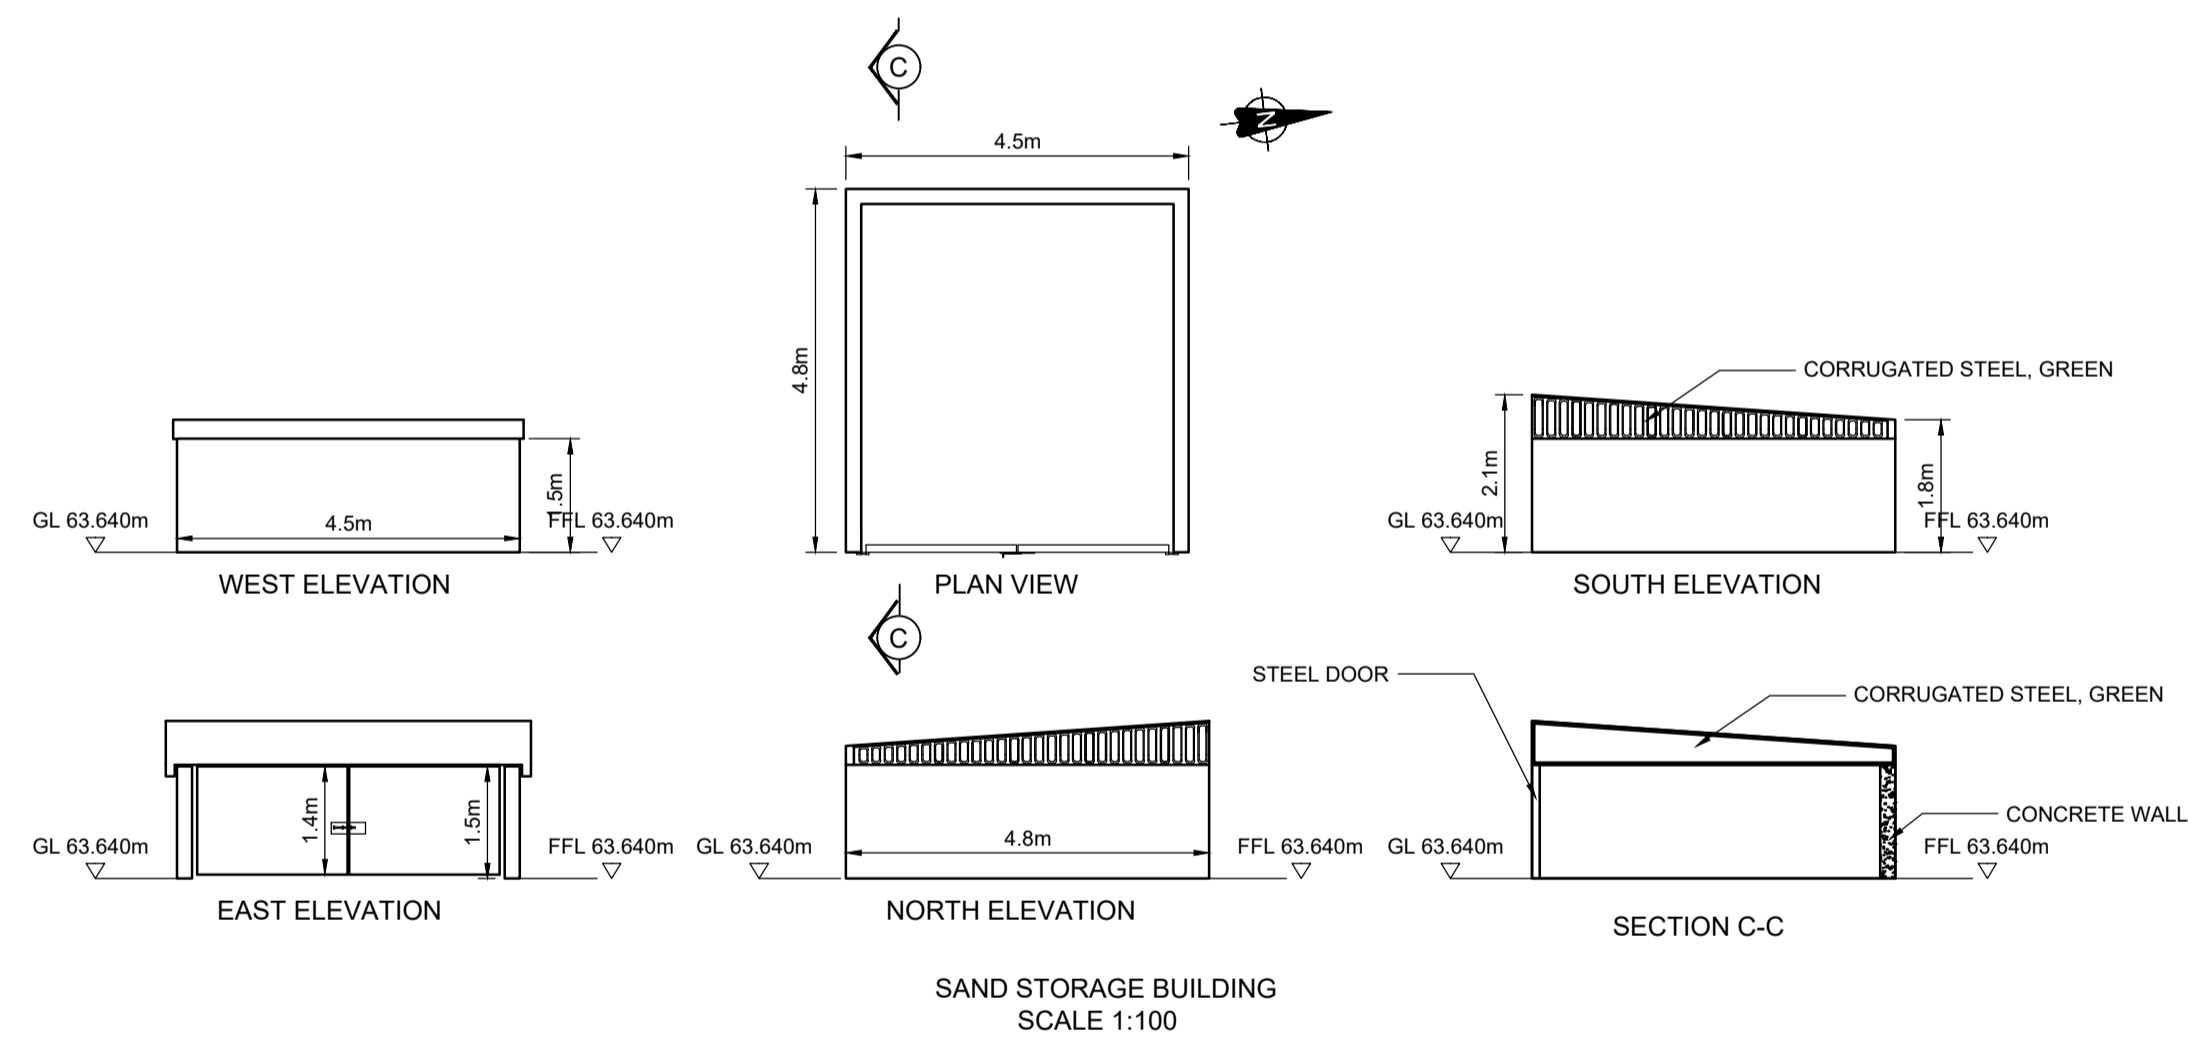
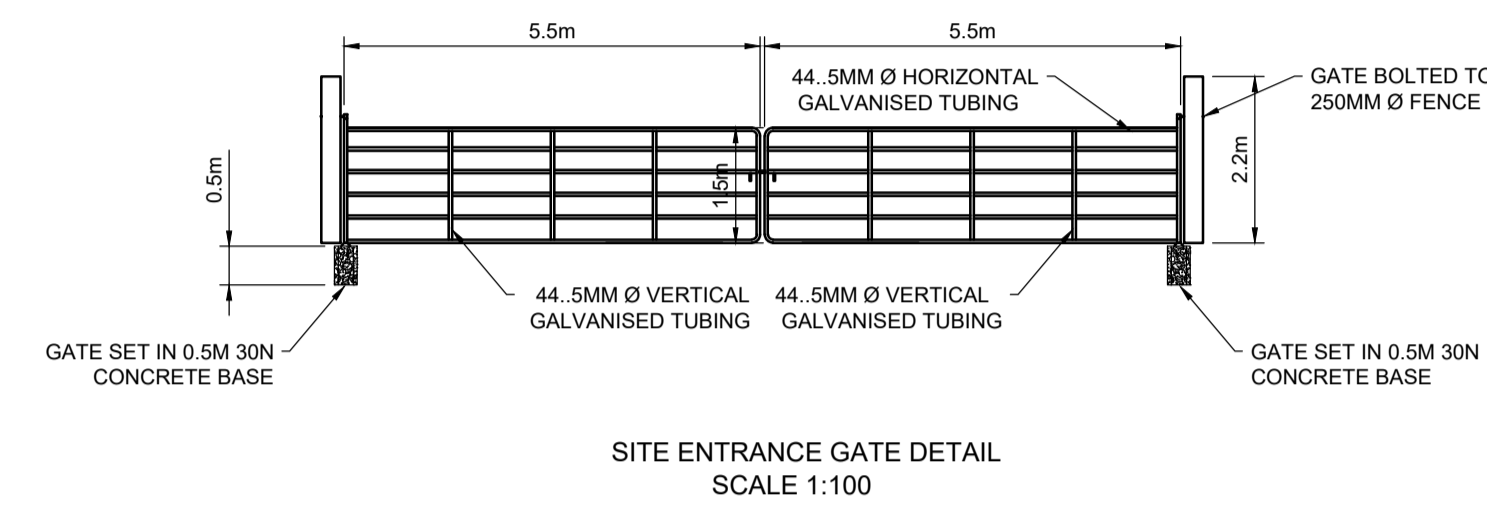


- NOTES:**
1. THIS DRAWING IS FOR PLANNING APPLICATION PURPOSES ONLY.
 2. DRAWING NOT TO BE SCALED. FIGURED DIMENSIONS ONLY TO BE USED.
 3. ALL LEVELS TO MALIN HEAD METRES ABOVE DATUM

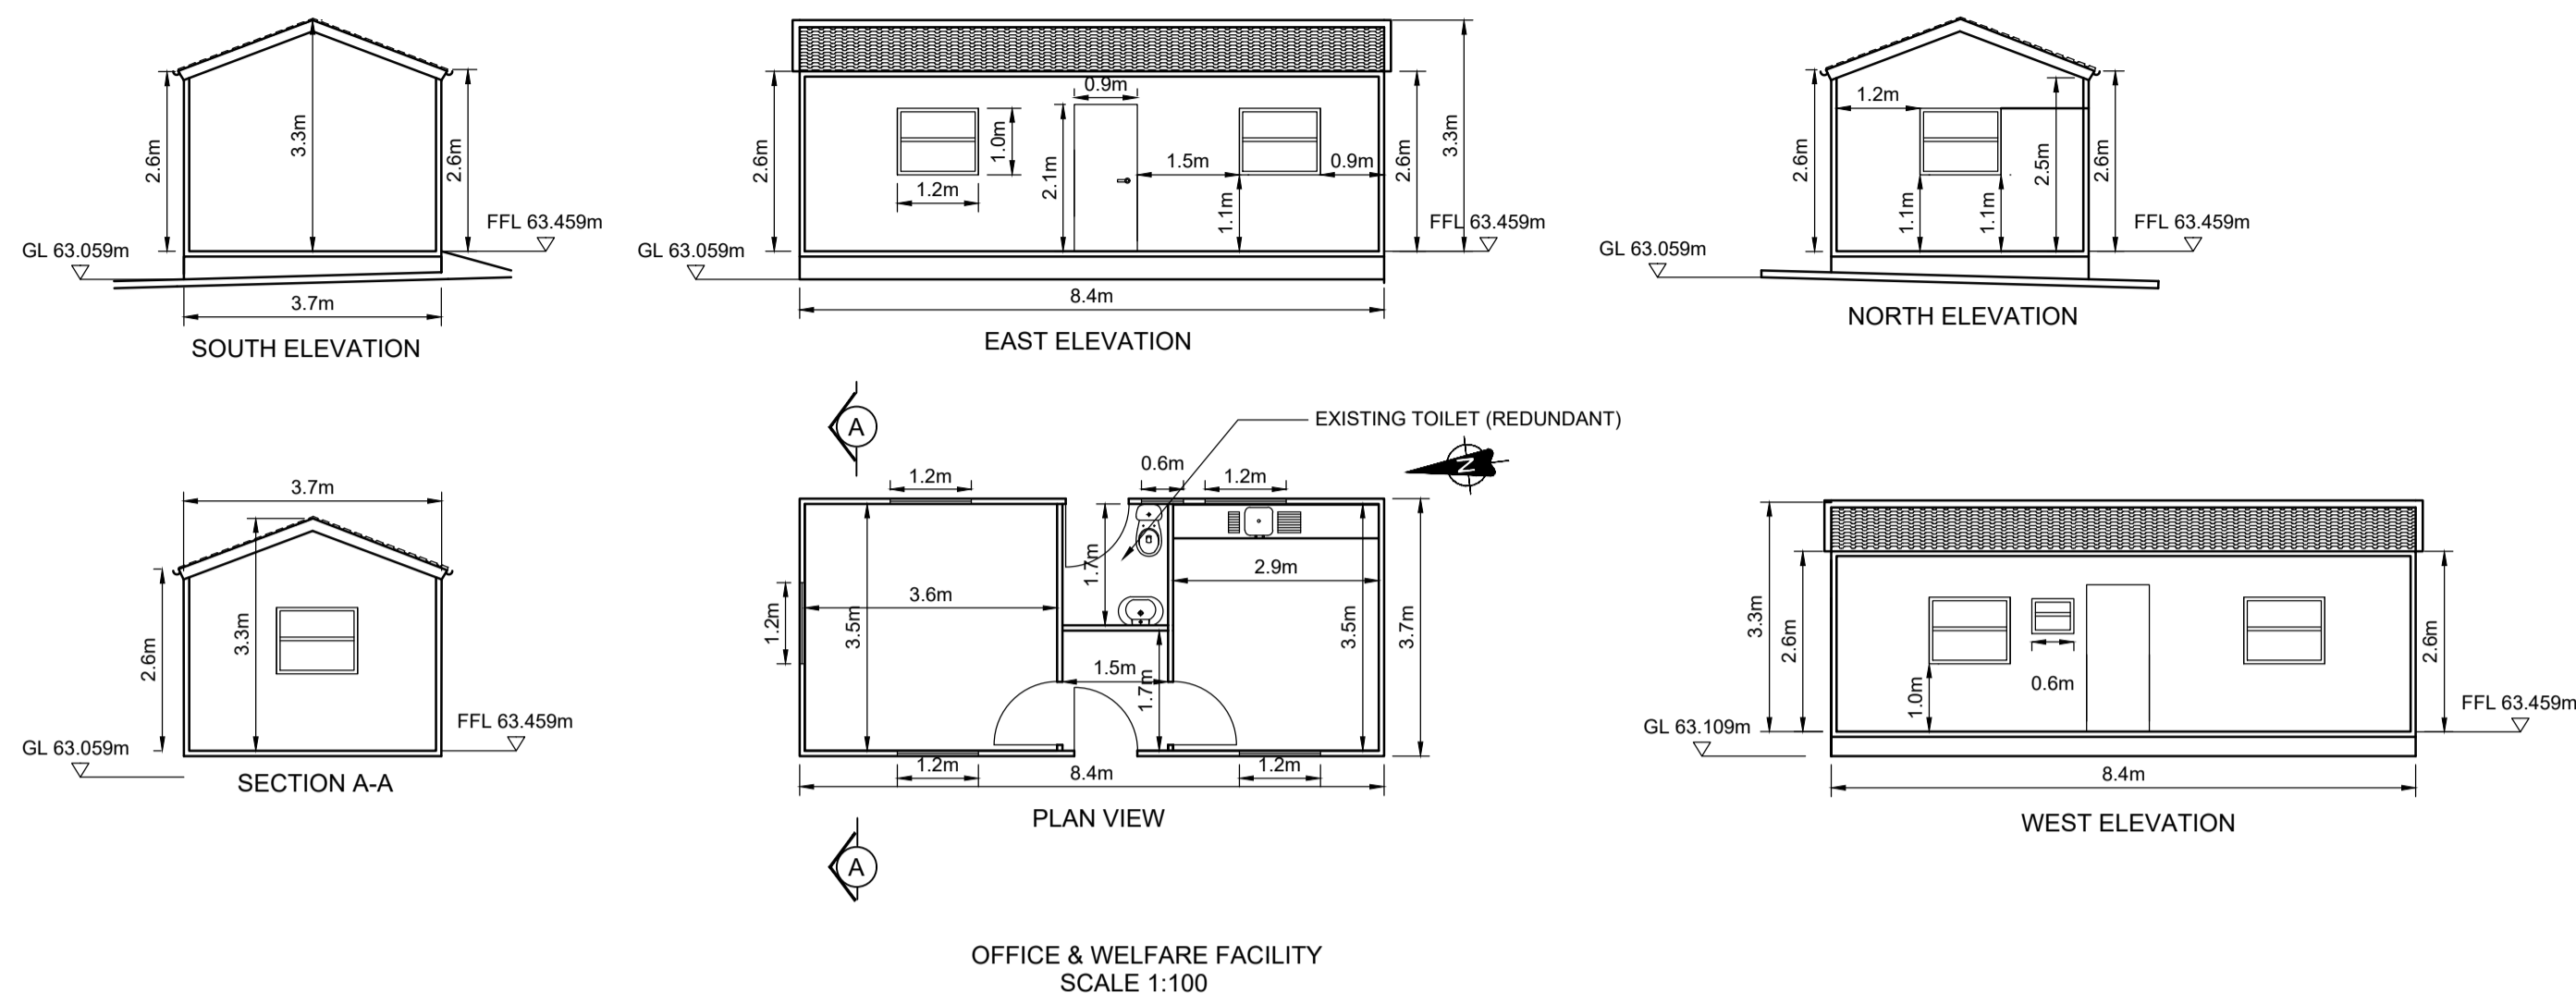

Project: **SUBSTITUTE CONSENT APPLICATION
MILKERNAGH BOG, CO OFFALY**

REVISION	By	Date	Chk'd

Title: BUILDINGS AND STRUCTURES	
Dimensions in METRES	<p>BORD NA MÓNA Naturally Driven Bord Na Móna Engineering Department LEABEG, TULLAMORE CO. OFFALY Tel: 057 9345900 Fax: 057 9345160</p>
Scale: 1/100 @ A1	
Drawn By: CG 02/04/2020	
Checked By: PN 09/04/2020	
Approved By: DK 16/04/2020	
Drawing No. SC-0504-MK-DR05	Revision: Sheet 1 of 1